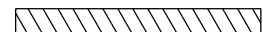
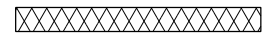


LEGEND:

-  1.25" SF9.5A WITH MAT COAT #6M STONE
-  1.25" SF9.5A