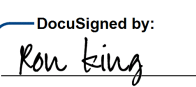



STATE OF NORTH CAROLINA
DEPARTMENT OF TRANSPORTATION

SIGNING PLAN
GASTON COUNTY

LOCATION: BRIDGE NO. 203 OVER STANLEY CREEK ON SR 1935 (WILLOWSIDE DR.)

PROJECT REFERENCE NO. B-4751	SHEET NO. SIGN-1
APPROVED:  0695D7A677CADC...	
DATE: 1/20/2016	
SEAL 	

T.I.P.: B-4751

CONTRACT: C203673

SUMMARY OF QUANTITIES


ITEM NO.		ITEM DESCRIPTION	QUANTITY	UNIT
DESC. NO.	SECT. NO.			
4155000000	907	DISPOSAL OF SIGN SYSTEM, U-CHANNEL	8	EA.

GENERAL NOTES

SEE ROADWAY PLANS FOR GUARD/GUIDE RAIL DETAILS.


PROJECT NOTES

1. DISPOSAL OF SIGN SYSTEM, U-CHANNEL

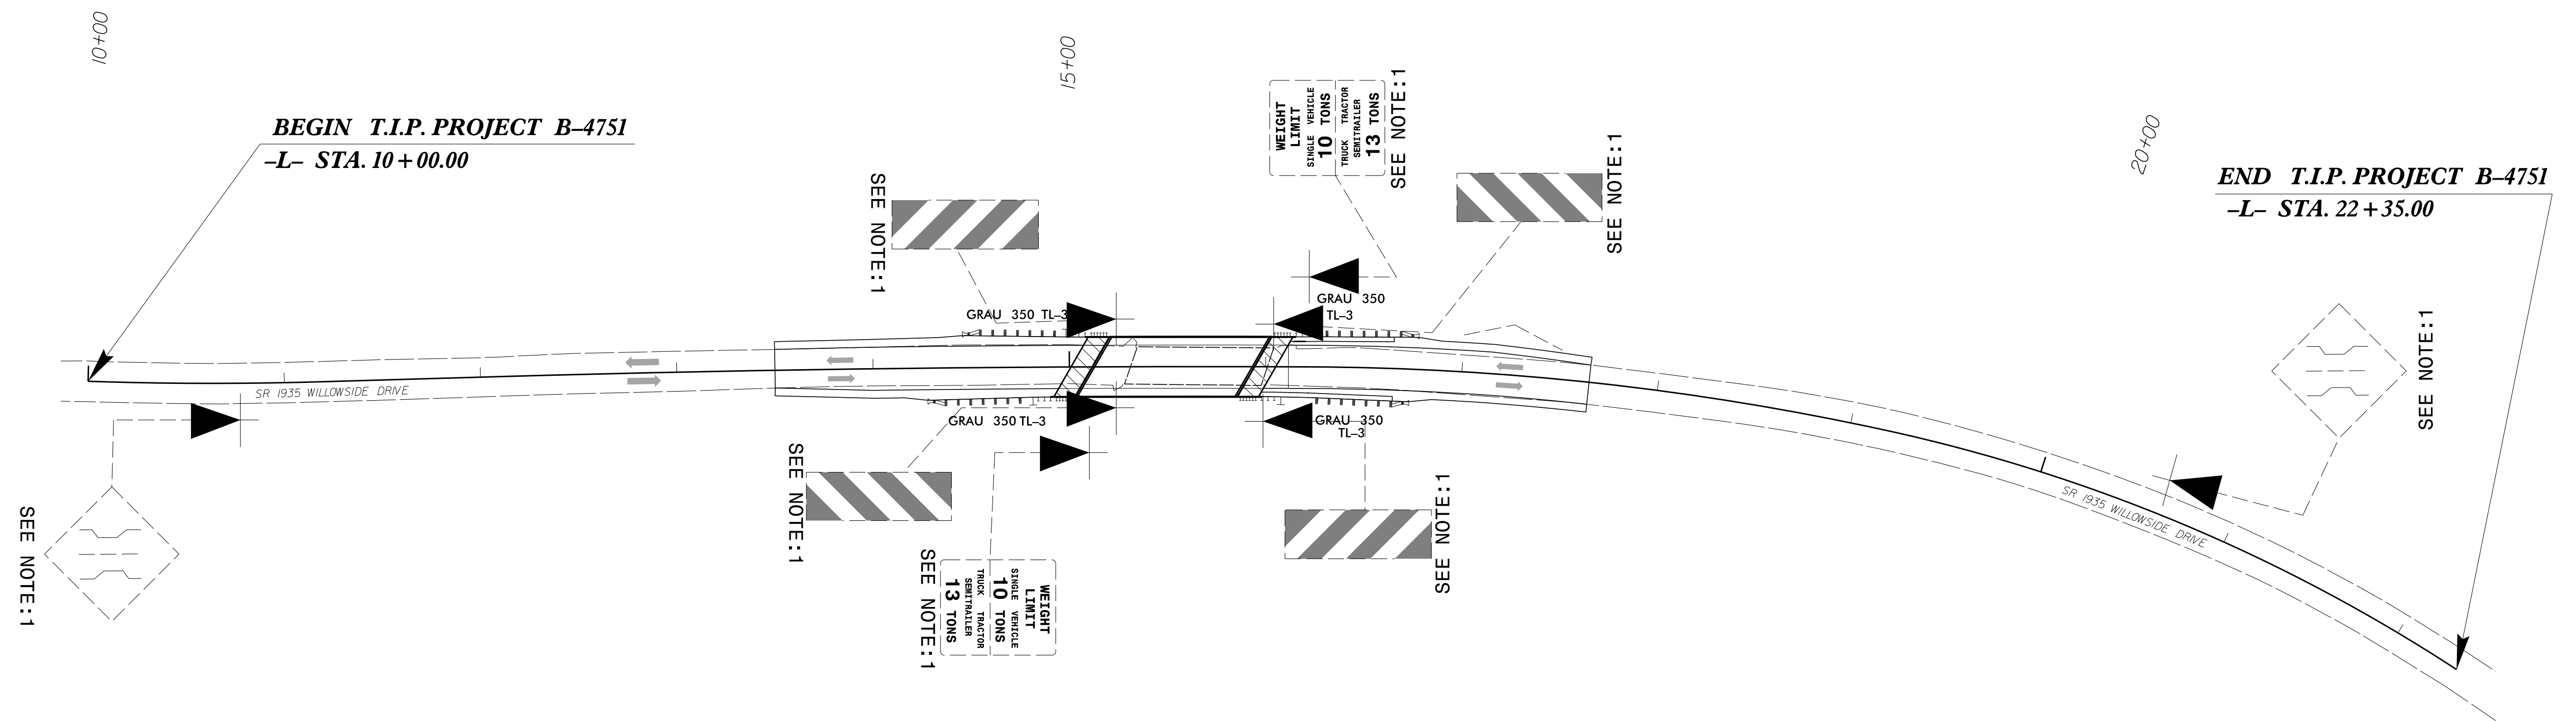

PLAN PREPARED BY: N.C.D.O.T. SIGNING AND DELINEATION UNIT

KELVIN JORDAN SIGNING & DELINEATION REGIONAL ENGINEER
WALTER JOHNSON SIGNING & DELINEATION PROJECT DESIGN ENGINEER

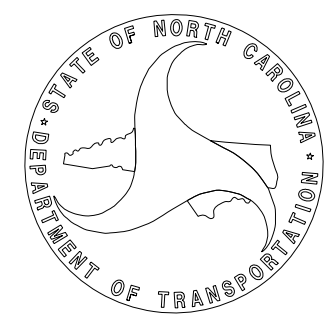

INDEX

SHEET NO.	DESCRIPTION
SIGN-1	TITLE; SIGN DETAIL SHEET