


8/23/99

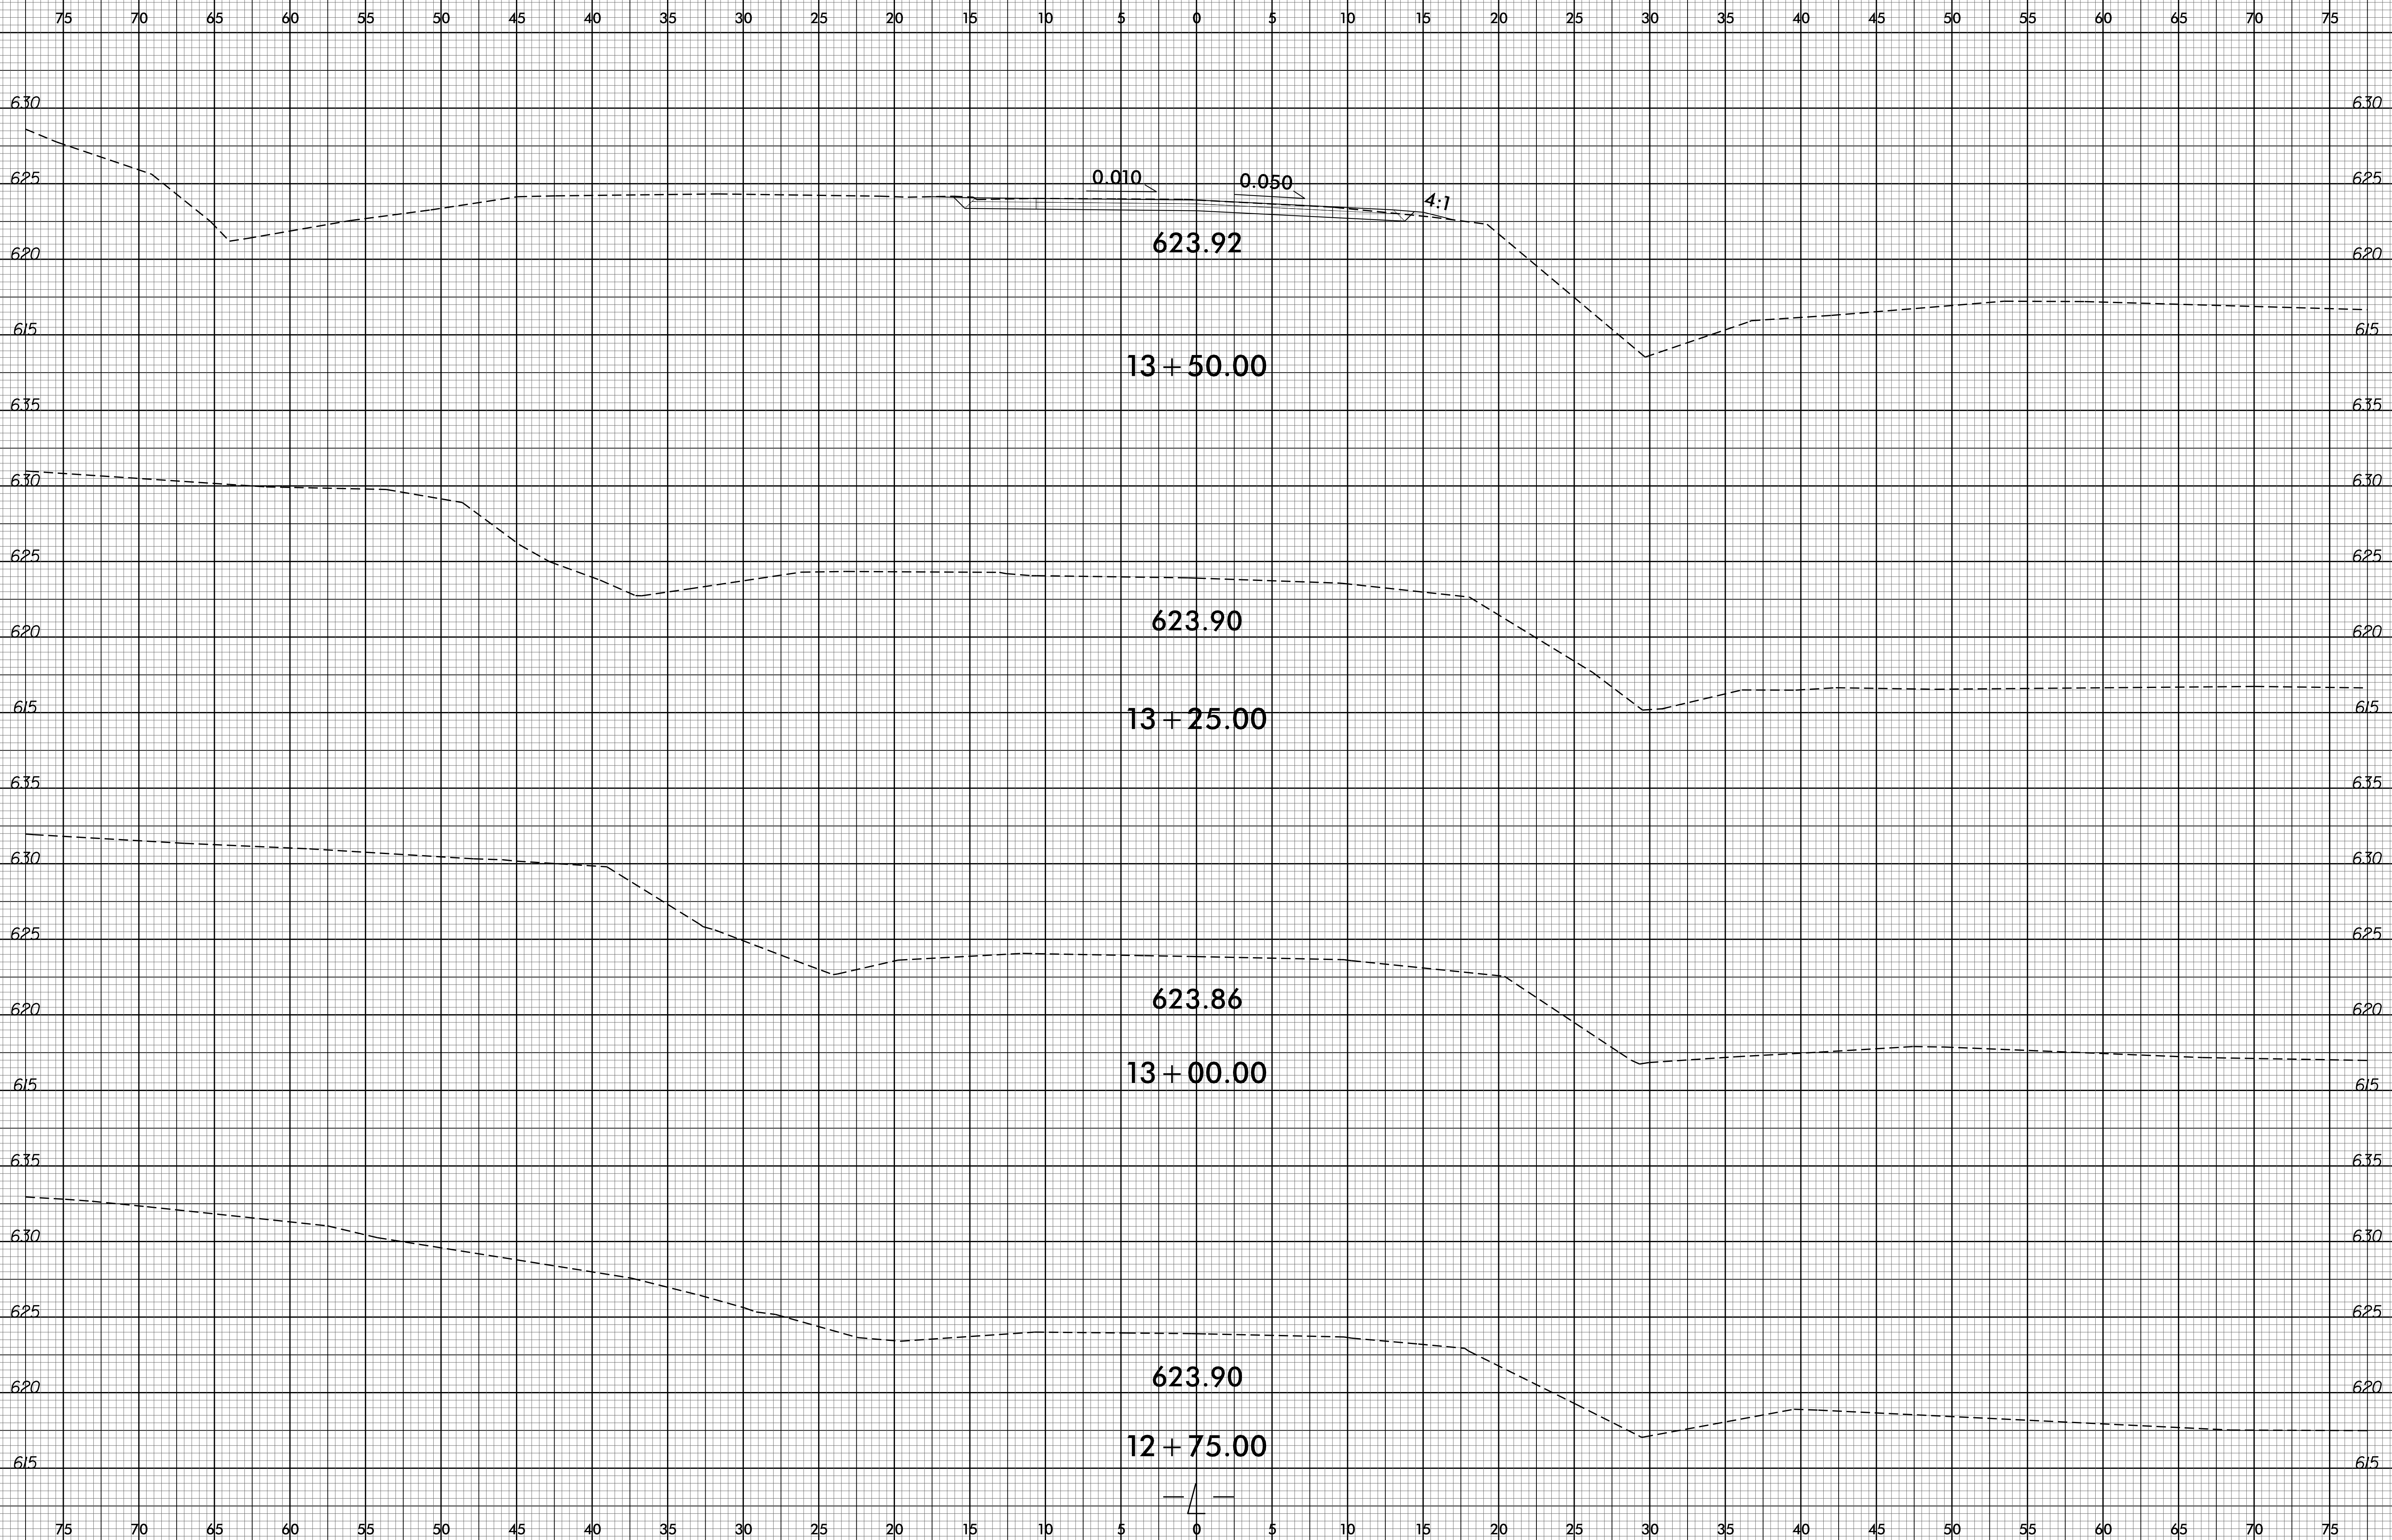

PROJ. REFERENCE NO. B-4751
-------------------------------

SHEET NO. X-2
------------------



04-JAN-2016 11:44  
 P:\Roadway\Corridor\Modelling\B-4751\_Rdy\_xpl.dgn  
 \$\$\$USERNAME\$\$\$