

**This electronic collection of documents is provided  
for the convenience of the user  
and is Not a Certified Document –**



**The documents contained herein were originally issued  
and sealed by the individuals whose names and license  
numbers appear on each page, on the dates appearing  
with their signature on that page.**

**This file or an individual page  
shall not be considered a certified document.**

STATE OF NORTH CAROLINA  
DEPARTMENT OF TRANSPORTATION

SIGNING PLAN  
GASTON COUNTY

LOCATION: BRIDGE NO. 203 OVER STANLEY CREEK ON SR 1935 (WILLOWSIDE DR.)

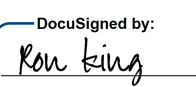PROJECT REFERENCE NO. B-4751	SHEET NO. SIGN-1
APPROVED:  0695D7A677CADC...	
DATE: 1/20/2016	
SEAL 	

T.I.P.: B-4751

CONTRACT: C203673

SUMMARY OF QUANTITIES


ITEM NO.		ITEM DESCRIPTION	QUANTITY	UNIT
DESC. NO.	SECT. NO.			
4155000000	907	DISPOSAL OF SIGN SYSTEM, U-CHANNEL	8	EA.

GENERAL NOTES

SEE ROADWAY PLANS FOR GUARD/GUIDE RAIL DETAILS.


PROJECT NOTES

1. DISPOSAL OF SIGN SYSTEM, U-CHANNEL

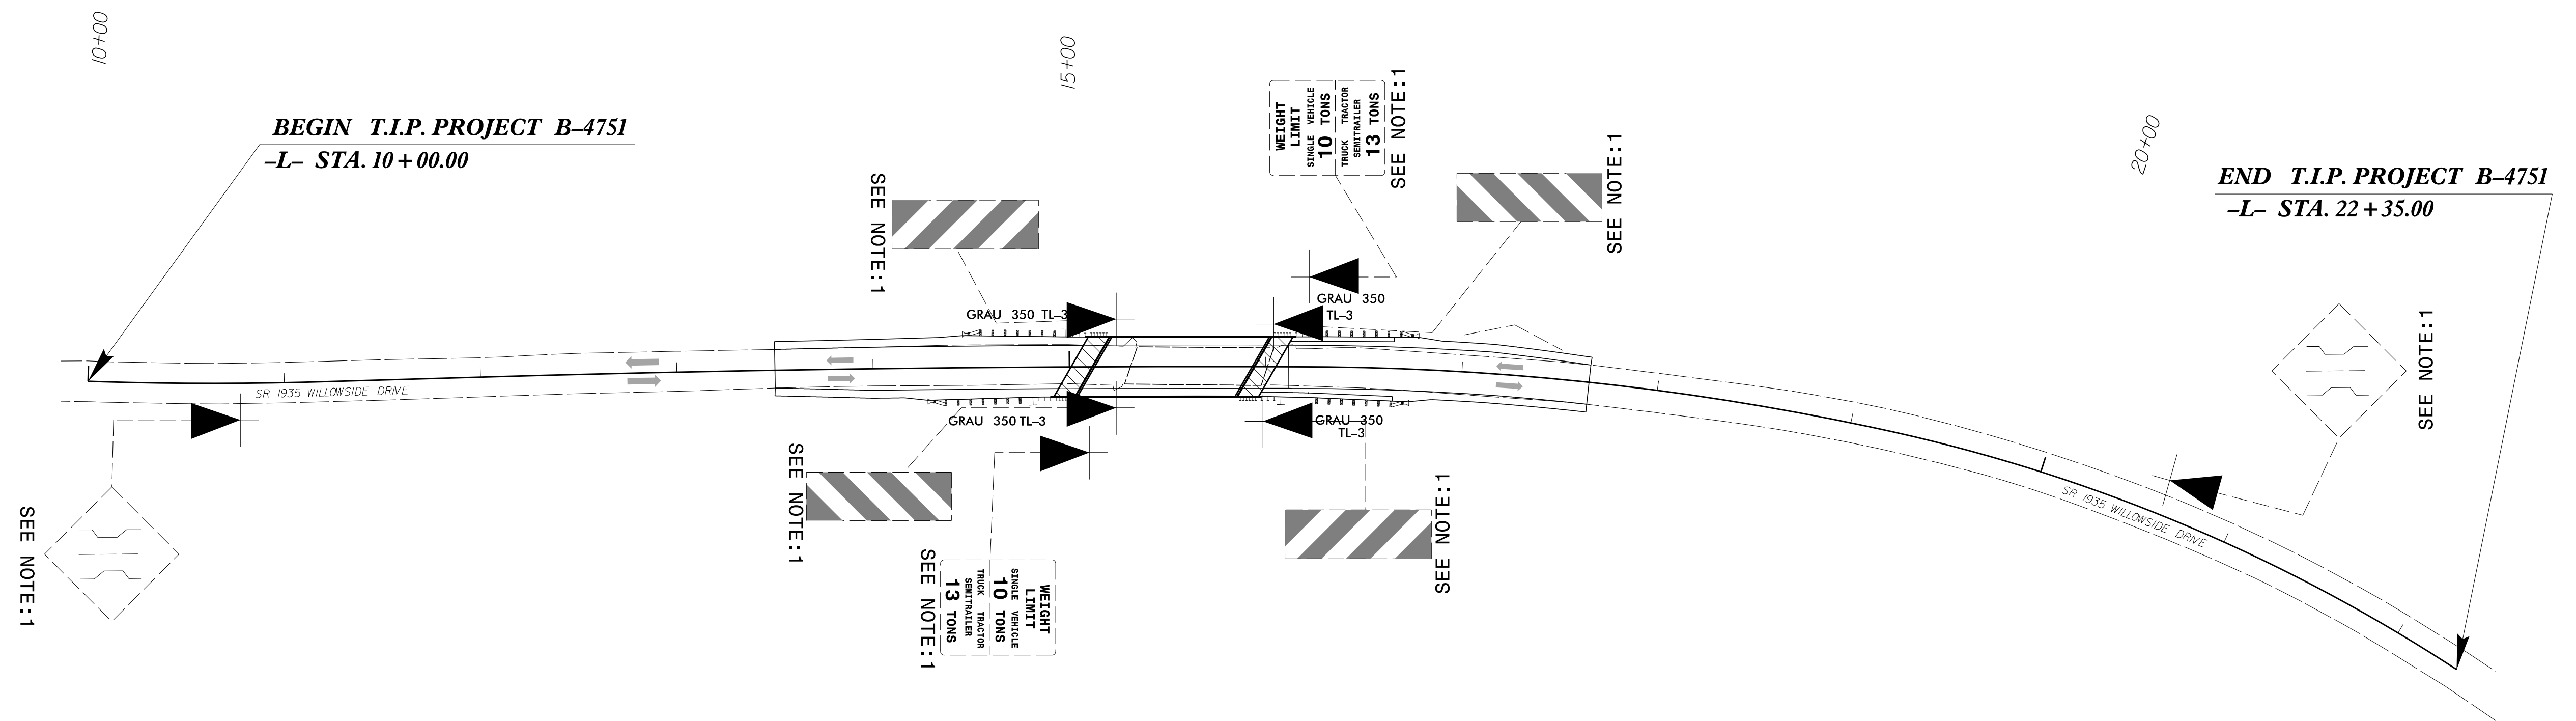

PLAN PREPARED BY: N.C.D.O.T. SIGNING AND DELINEATION UNIT

KELVIN JORDAN SIGNING & DELINEATION REGIONAL ENGINEER  
WALTER JOHNSON SIGNING & DELINEATION PROJECT DESIGN ENGINEER

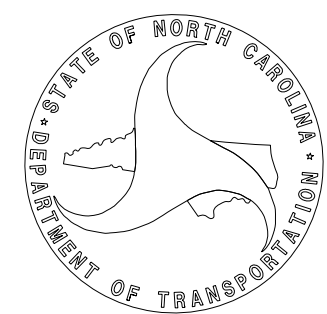

INDEX

SHEET NO.	DESCRIPTION
SIGN-1	TITLE; SIGN DETAIL SHEET