


REMOVE EXISTING ANCHOR UNIT
AND REPLACE WITH GRAU-350

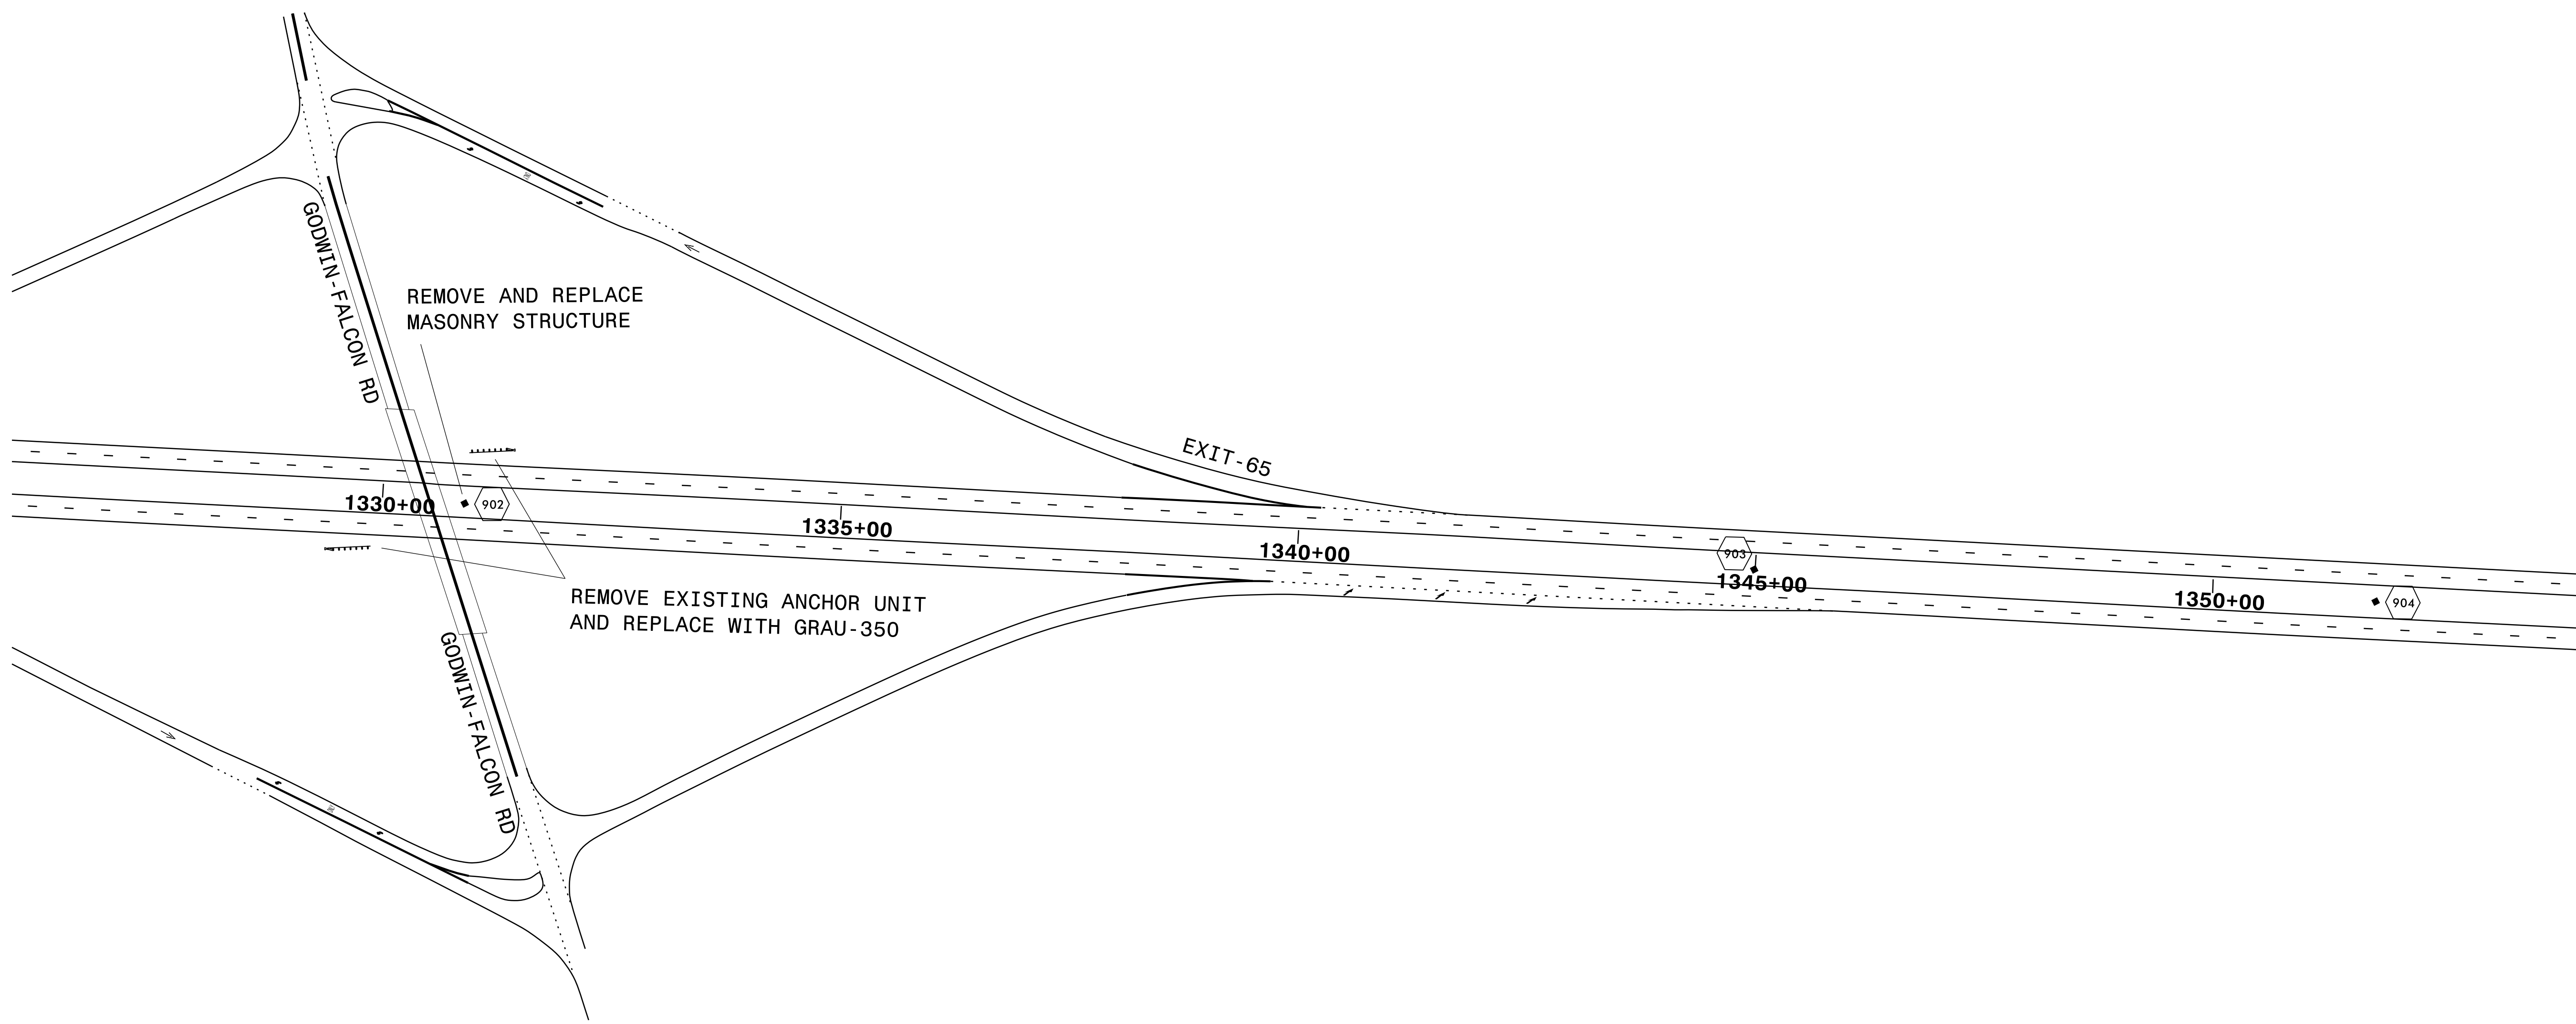

REMOVE AND REPLACE
MASONRY STRUCTURE

REMOVE EXISTING ANCHOR UNIT
AND REPLACE WITH GRAU-350

REVISIONS

16-DEC-2015 11:29 I:\29 I-5788 I-95 from mm53 to Harnett\Johnston County Line-Resurface and Bridges-Cumb-Har Co\Roadway\I-5788-Rdy_psh_9.dgn
 8/17/99