

NOTE: USE LAW ENFORCEMENT TO PREVENT TRAFFIC FROM QUEUING UP THE OFF RAMP.

MESSAGE NO. 1	MESSAGE NO. 2
I-95 NB KEEP STRAIGHT	I-95 NB USE ON-RAMP

CHANGEABLE MESSAGE SIGN

1

MESSAGE NO. 1	MESSAGE NO. 2
I-95 SB KEEP STRAIGHT	I-95 SB USE ON-RAMP

CHANGEABLE MESSAGE SIGN


2

APPROVED: *Steve Miller*
Professional Engineer License No. 037026

DATE: 12/1/2015

SEAL

**DOCUMENT NOT CONSIDERED FINAL
UNLESS ALL SIGNATURES COMPLETED**

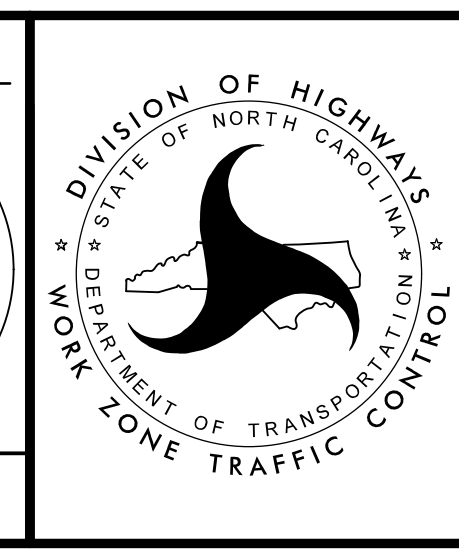

**EXIT 73
BRIDGE CLOSURE**

I:\25\2015\transportation\TR13.017.00 NCDOT 2012 Traffic LSA\TR13.017.15 (I-5788)\Traffic Control\I-5788 TMP-6.dgn
 Steve Miller