


| | |
|---|--------------------|
| TIP NO. I-5788 | SHEET NO. PMP-4 |
| APPROVED: <i>Ayman Alqudwah</i> <small>Disciplined by: F32ACSCAF066472</small> | |
| DATE: 12/8/2015 | |
| SEAL | |
| | |

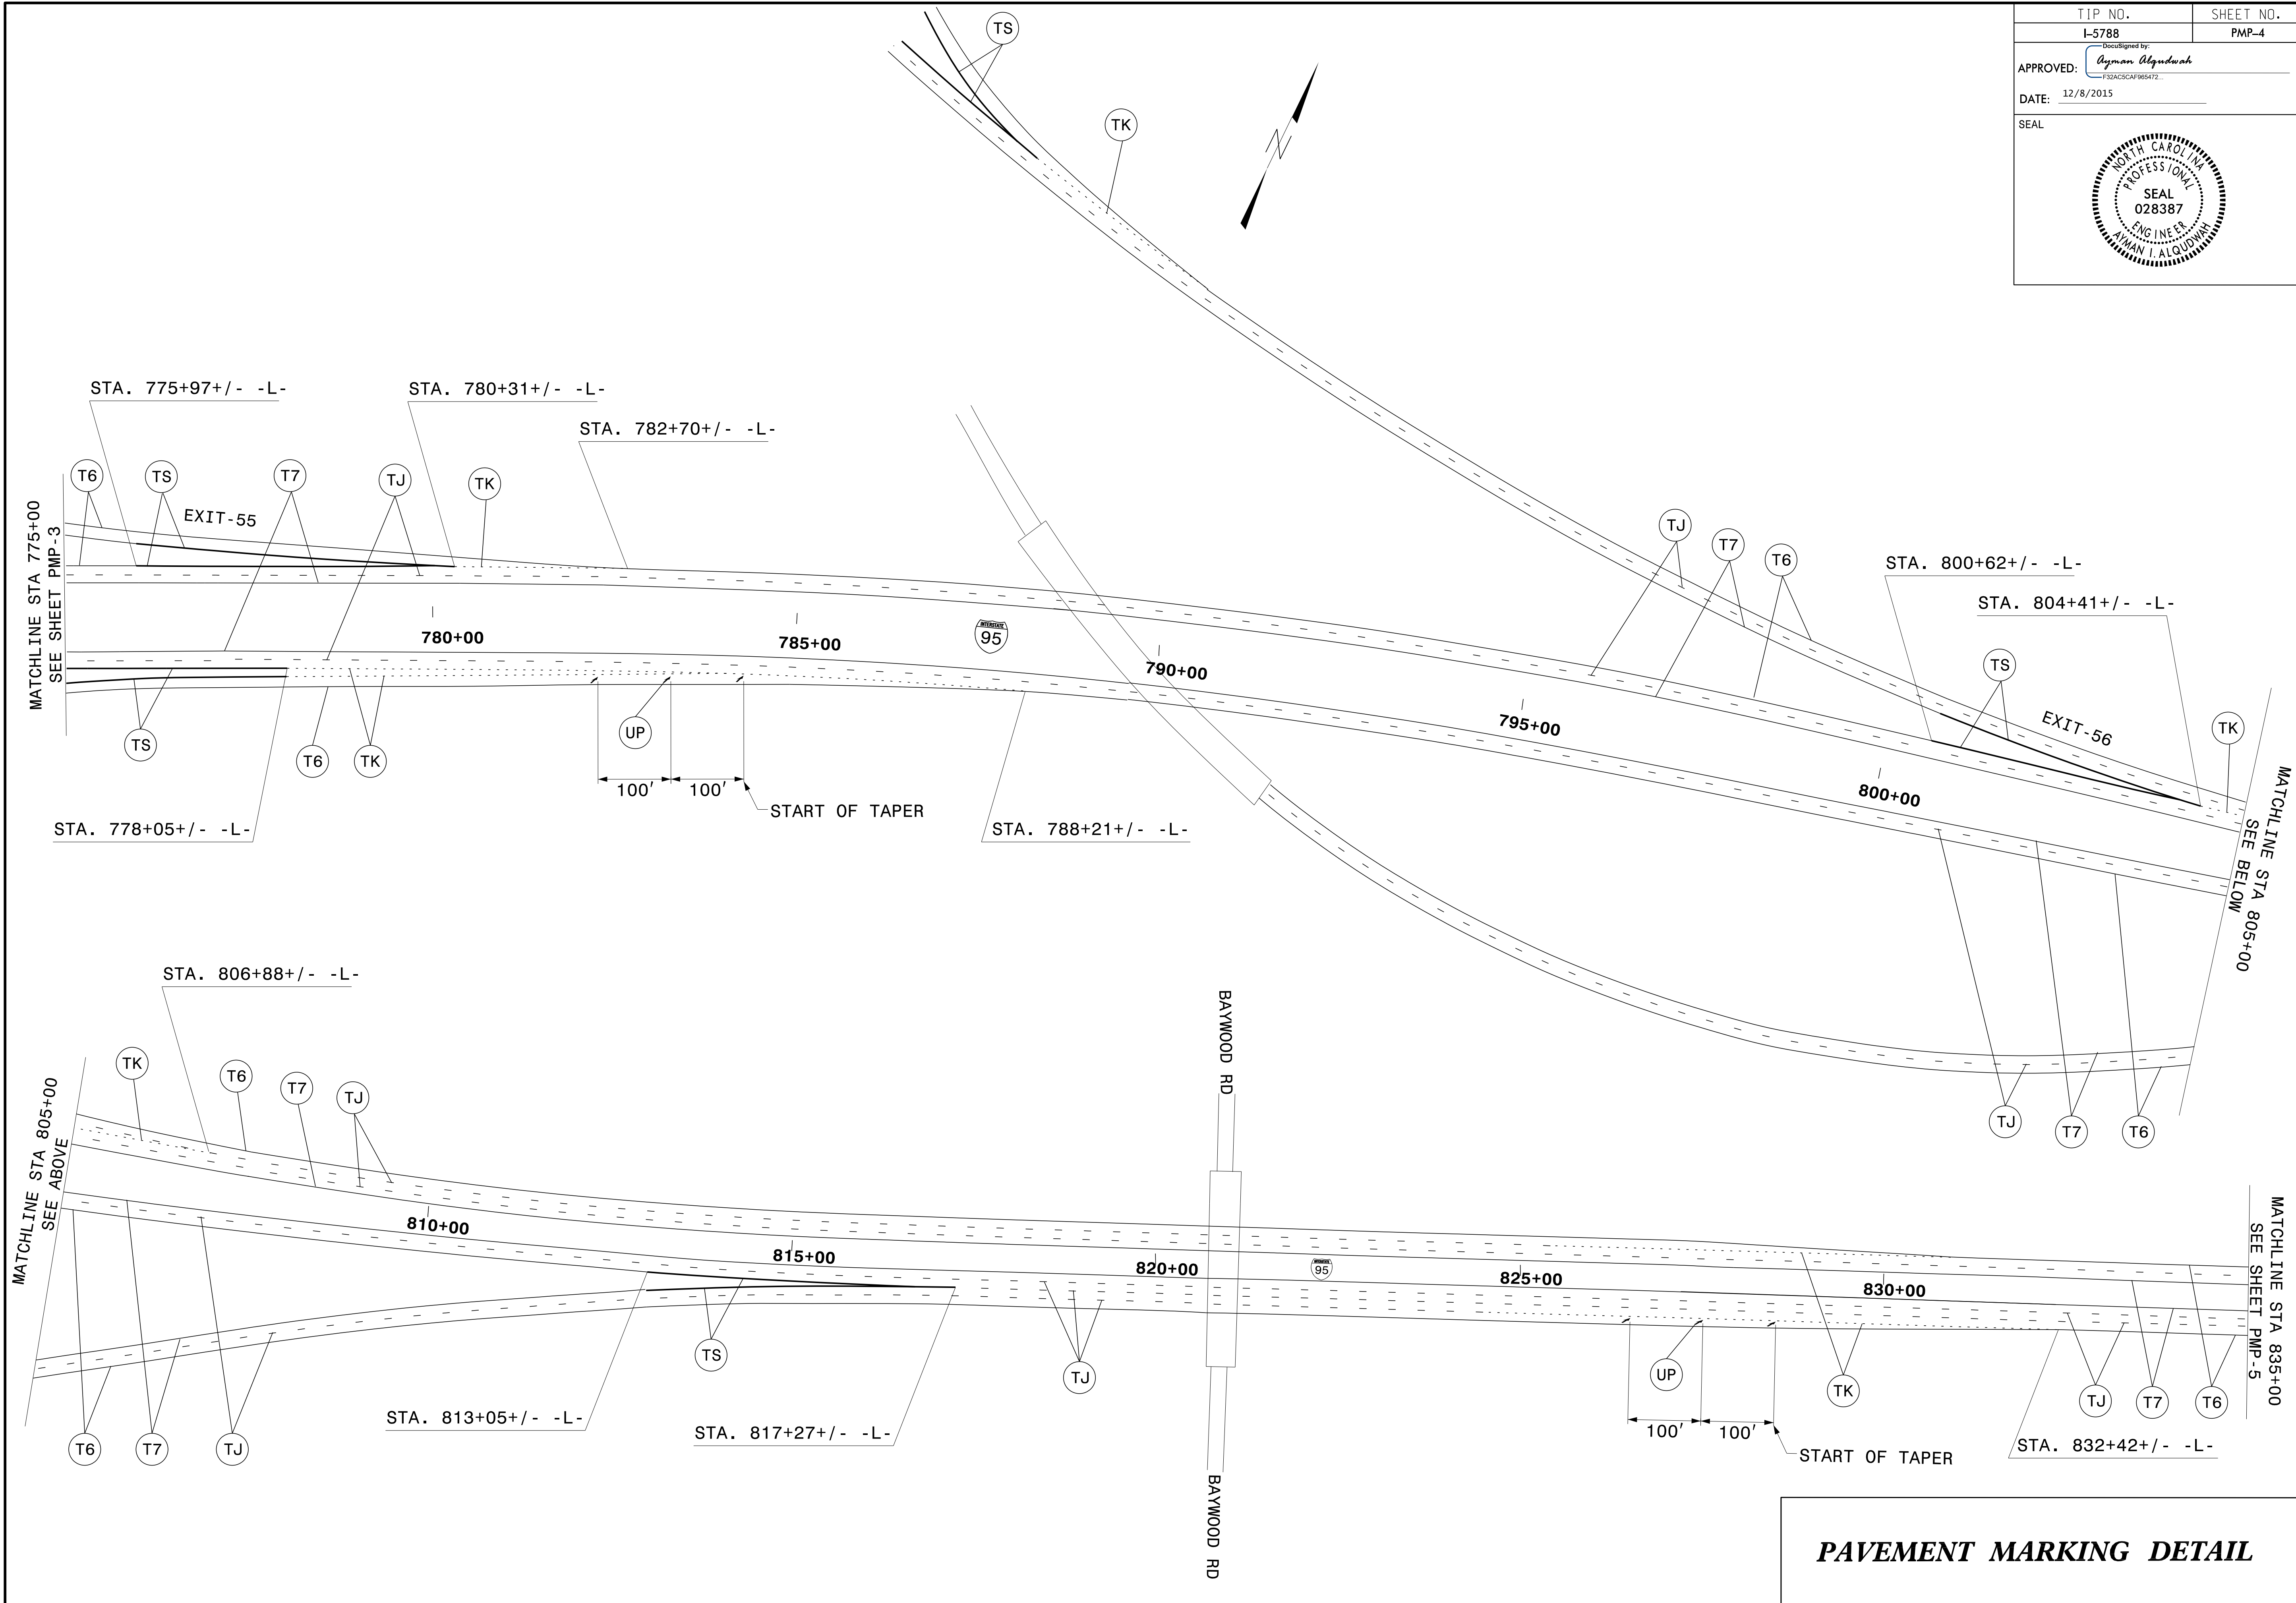

PAVEMENT MARKING DETAIL