
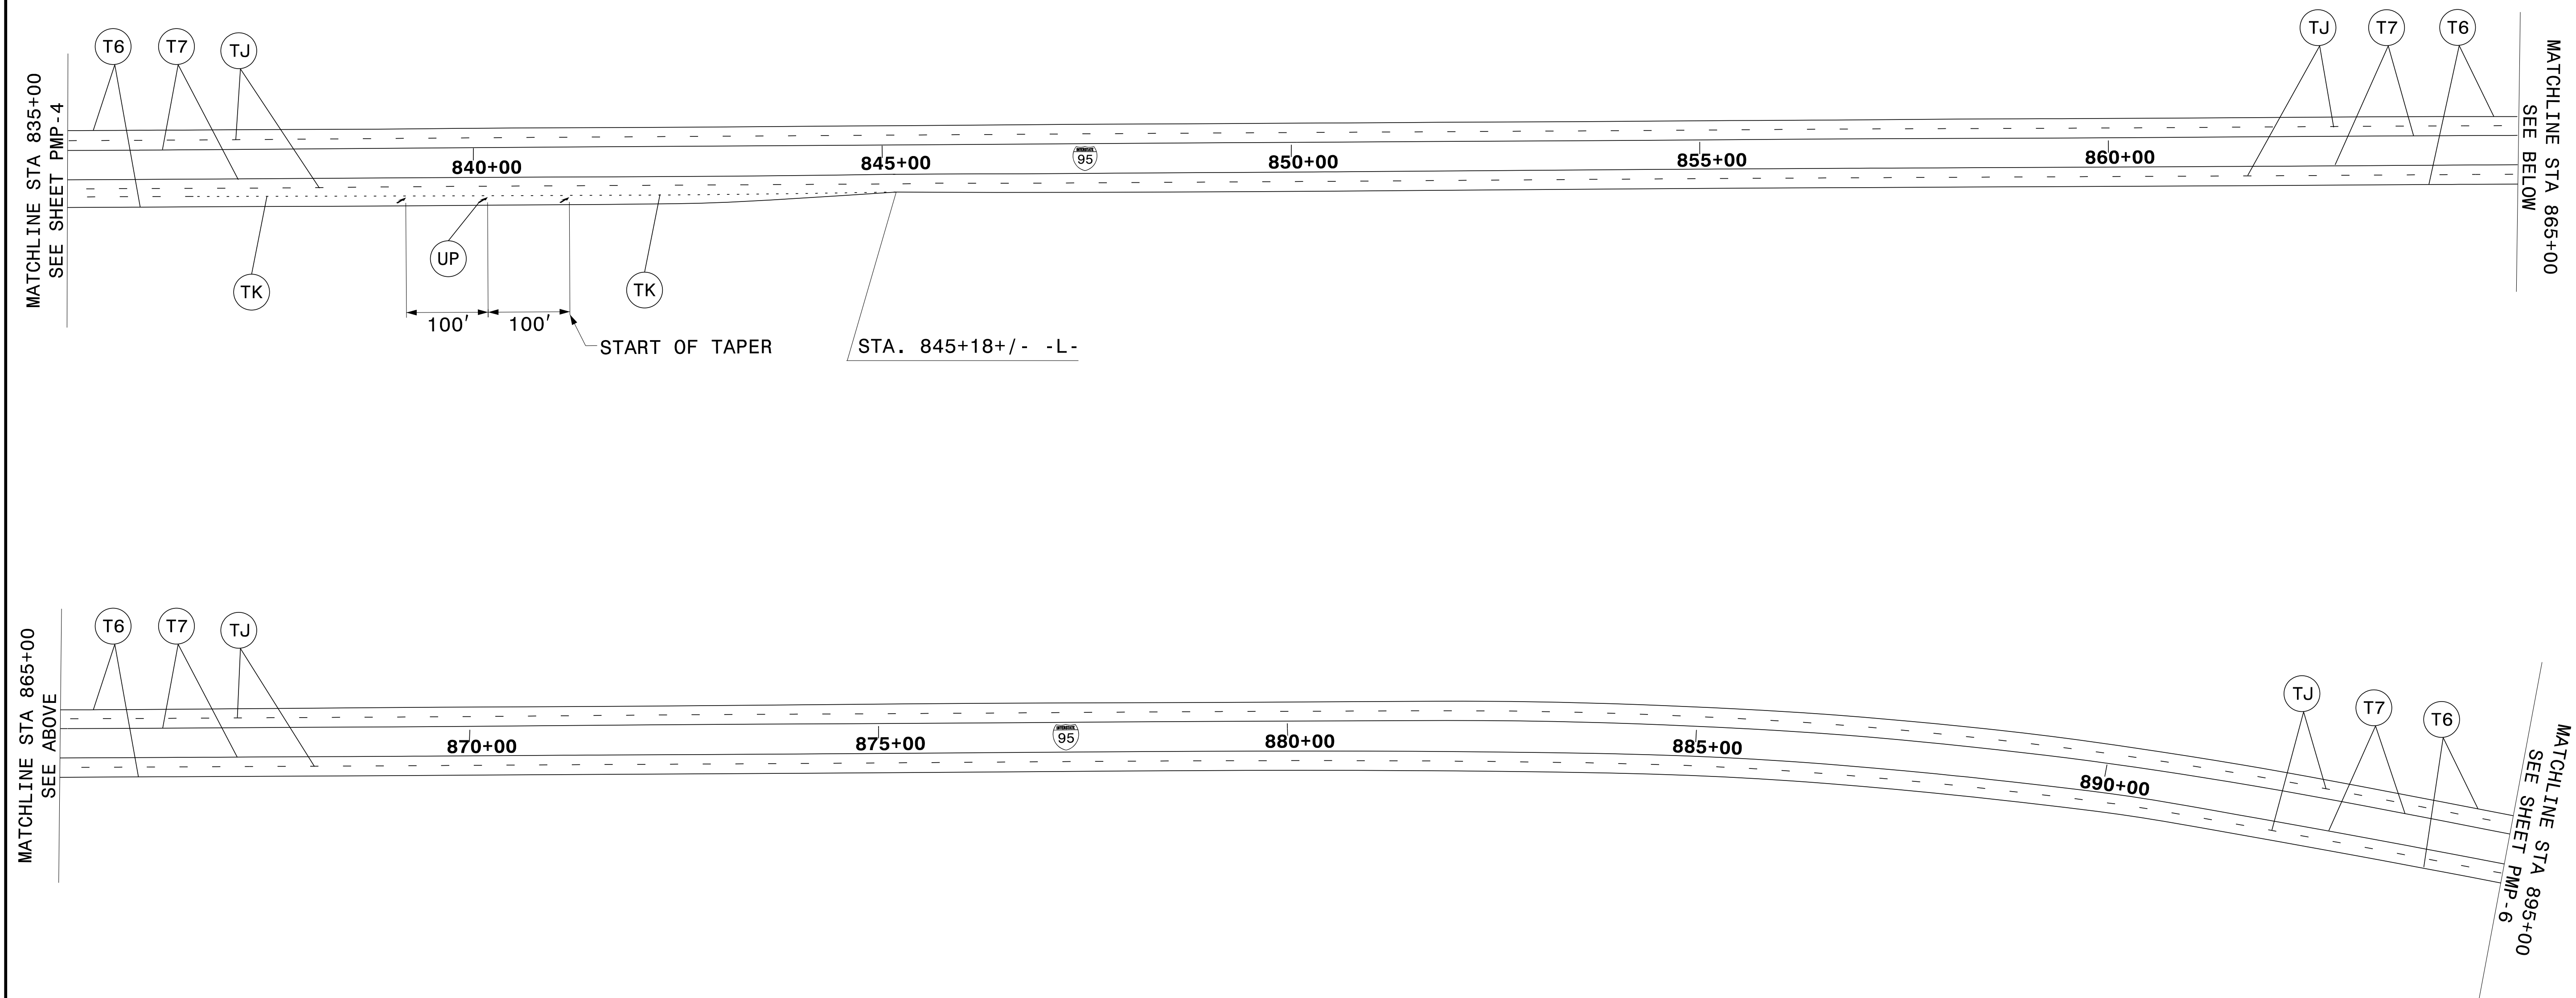


TIP NO. I-5788	SHEET NO. PMP-5
APPROVED: <i>Ayman Alqudwah</i> F32ACSCAF066472	
DATE: 12/8/2015	
SEAL	

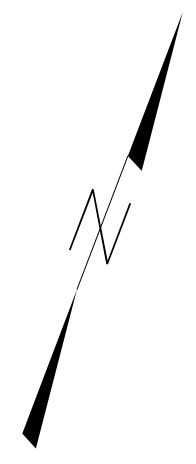

PAVEMENT MARKING DETAIL