
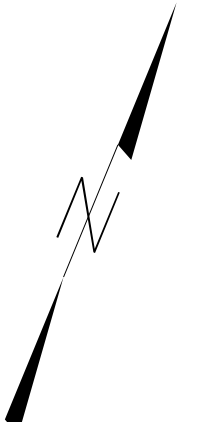


TIP NO. I-5788	SHEET NO. PMP-15
Designed by: APPROVED: <i>Ayman Alqudwa</i> <small>F32ACSCAF066472</small>	
DATE: 12/8/2015	
SEAL	

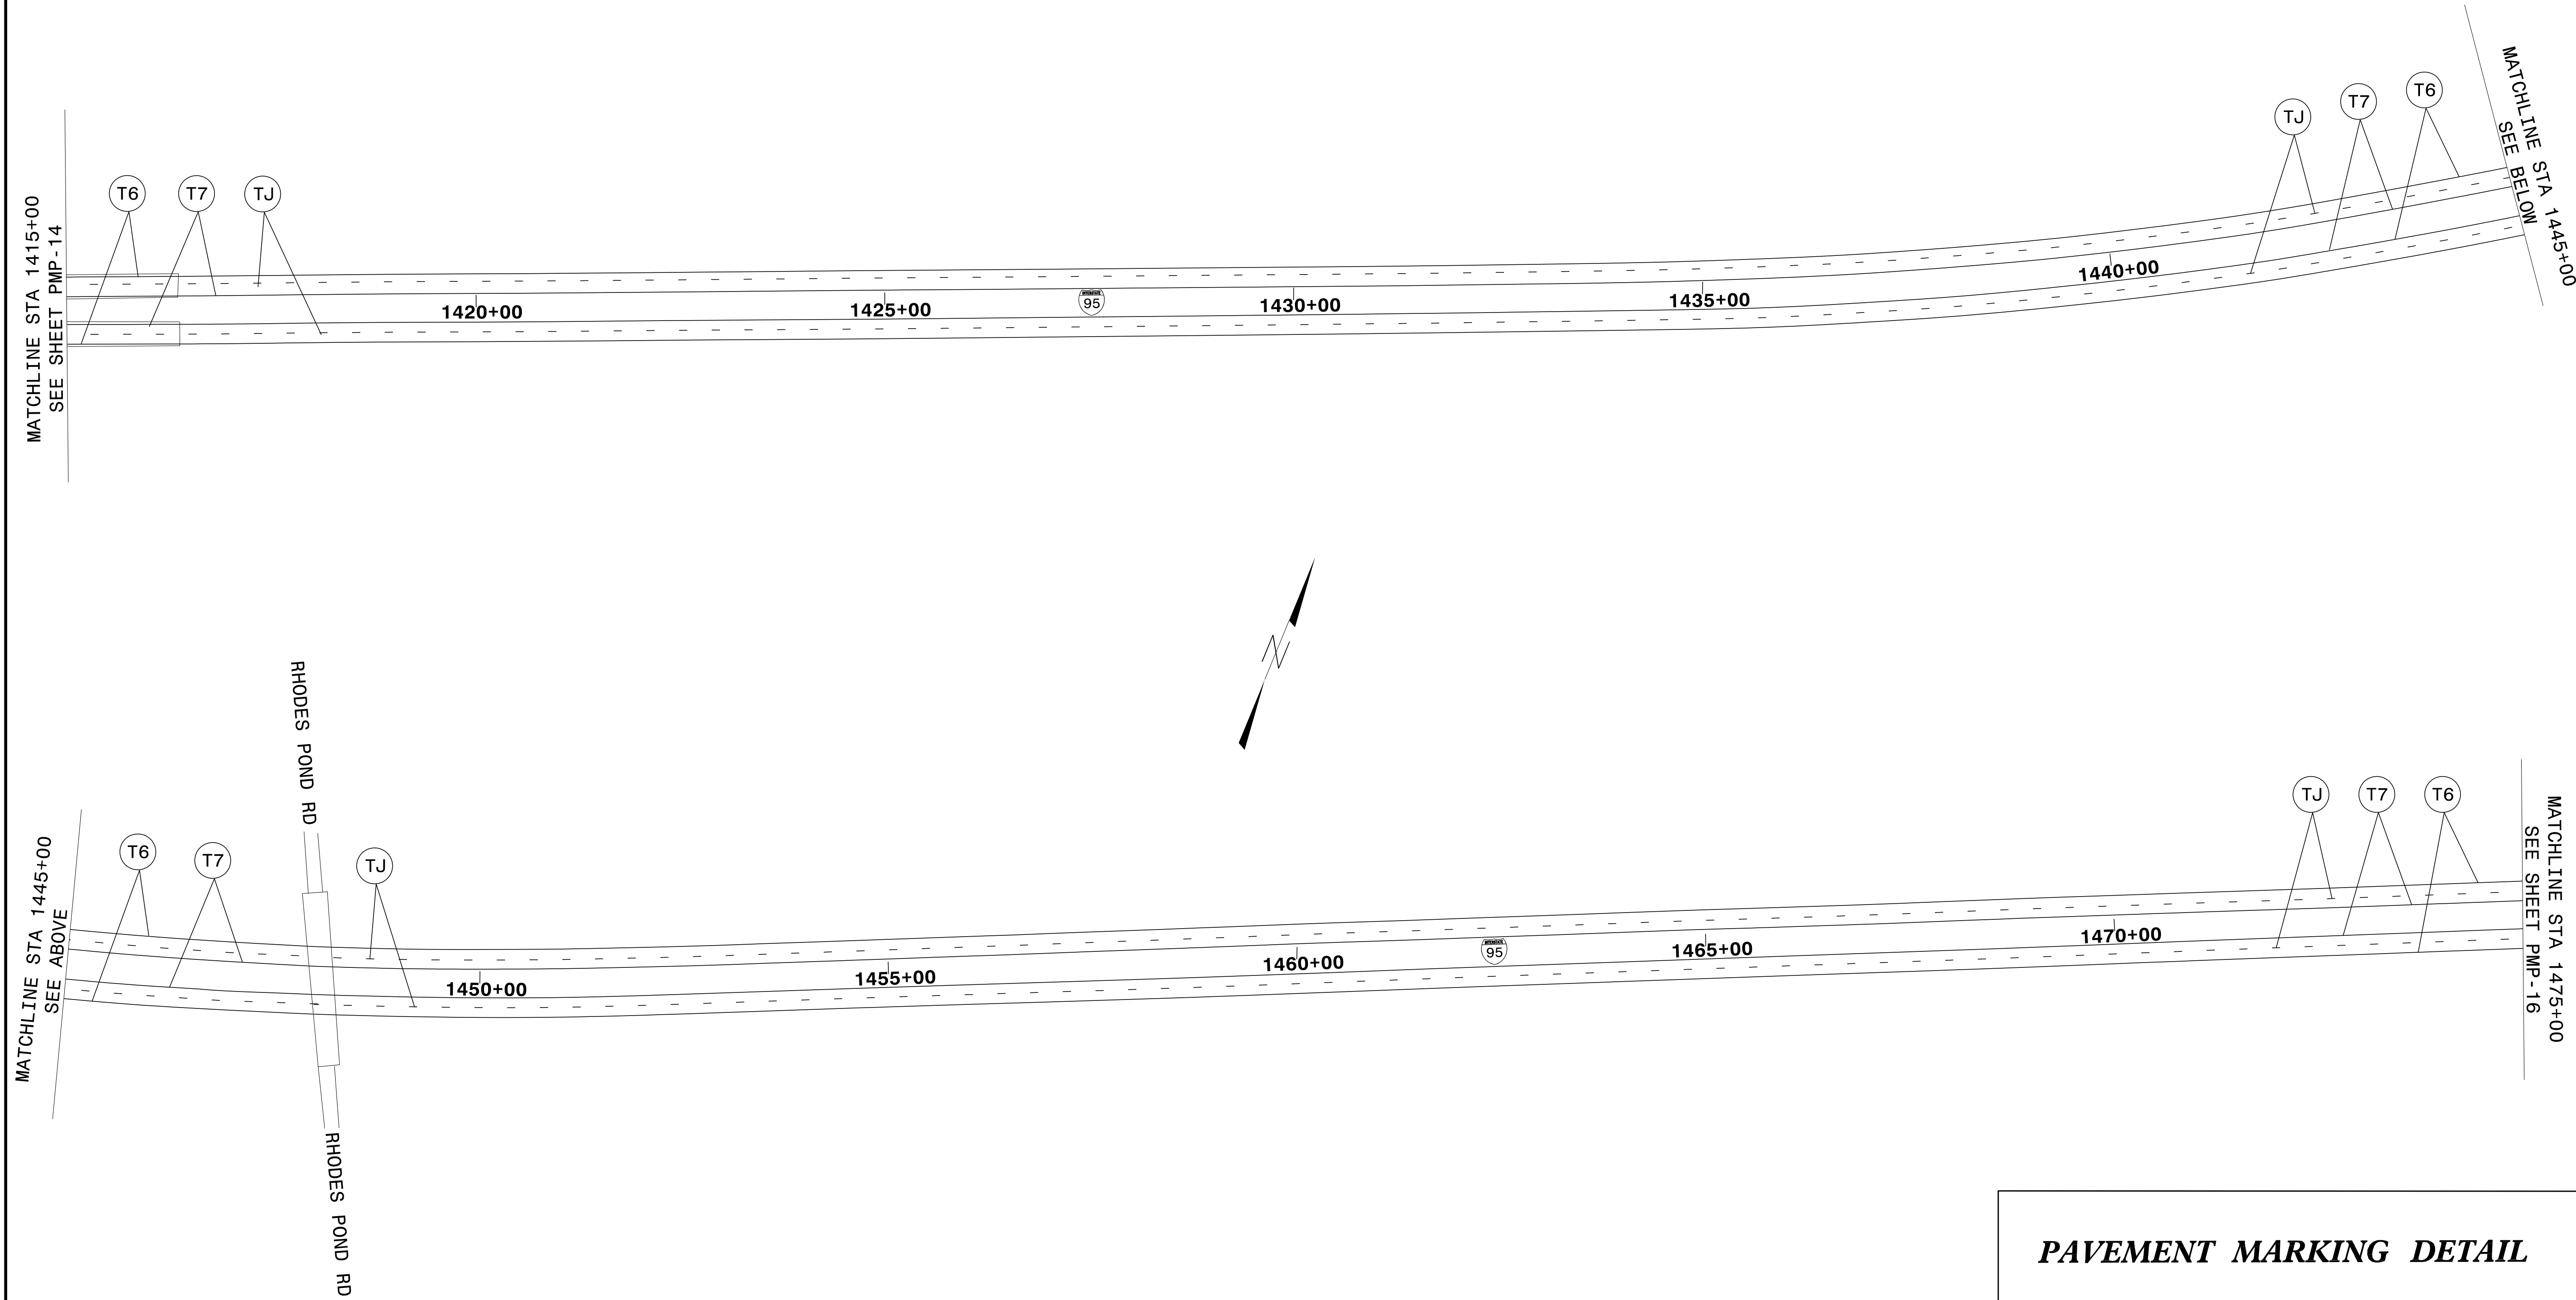

PAVEMENT MARKING DETAIL