


TIP NO. I-5788	SHEET NO. PMP-18
APPROVED: <i>Ayman Alqudwah</i> F32ACSCAF065472	
DATE: 12/8/2015	
SEAL	

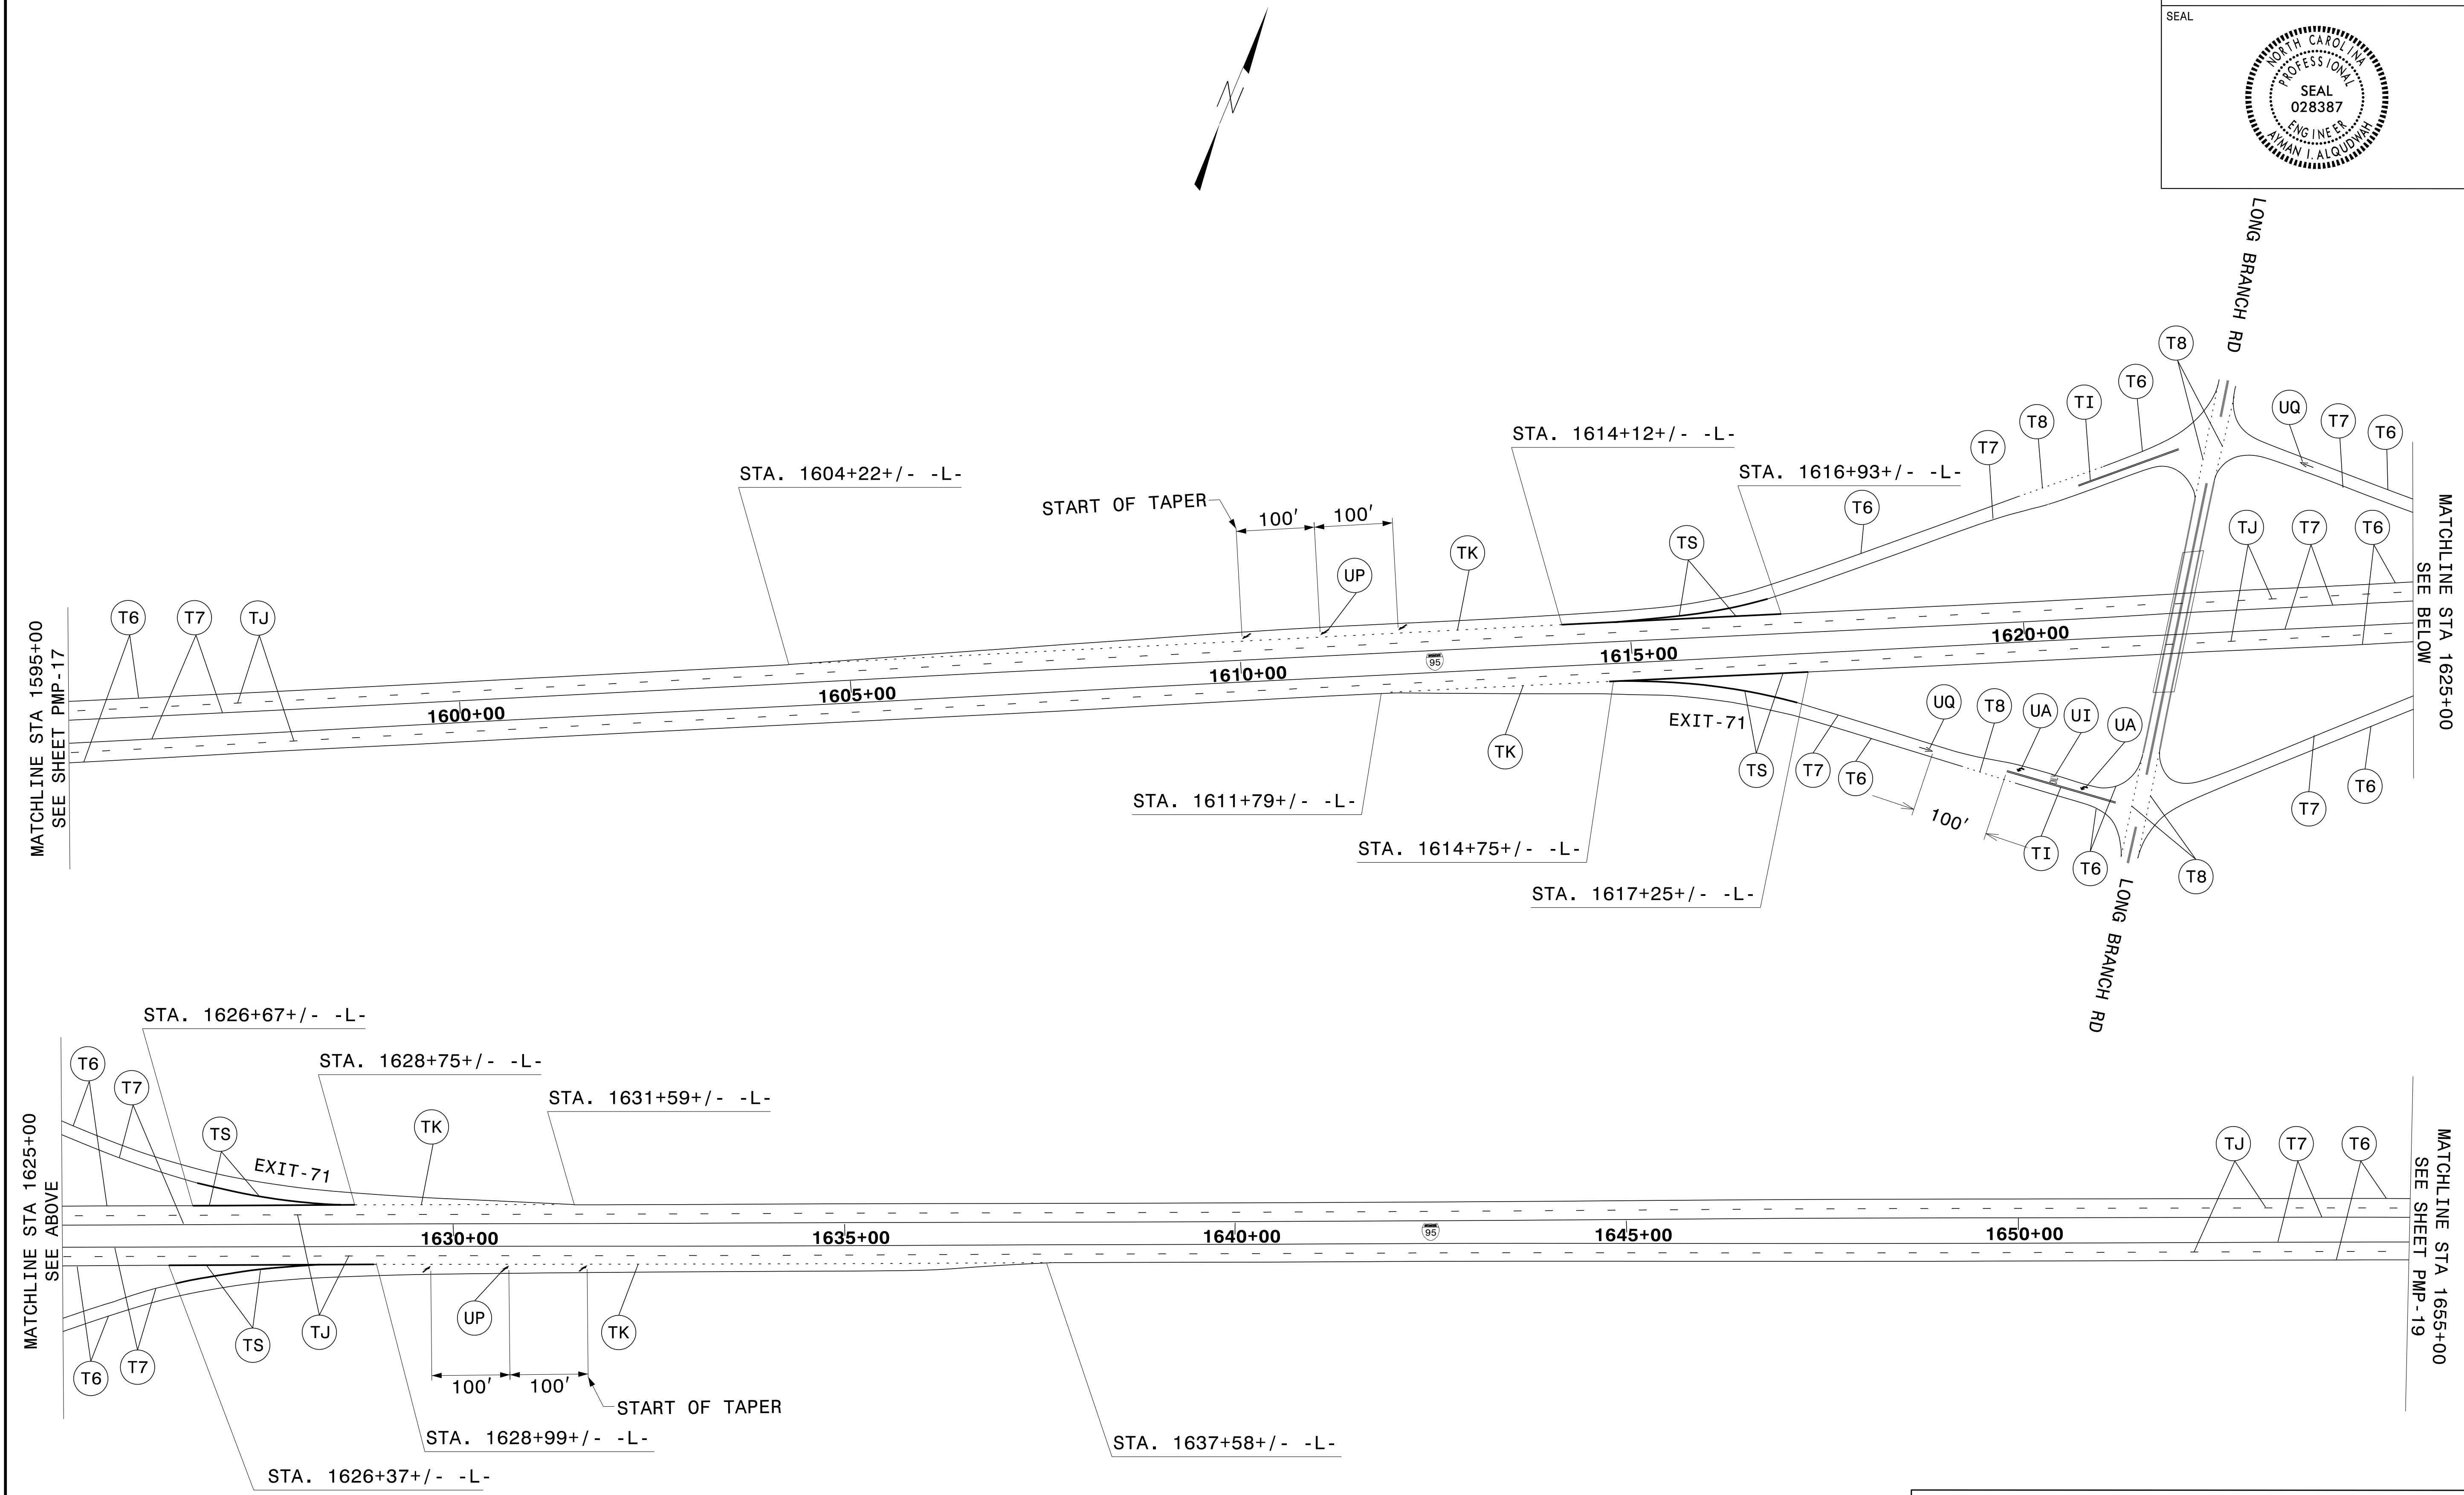

PAVEMENT MARKING DETAIL