
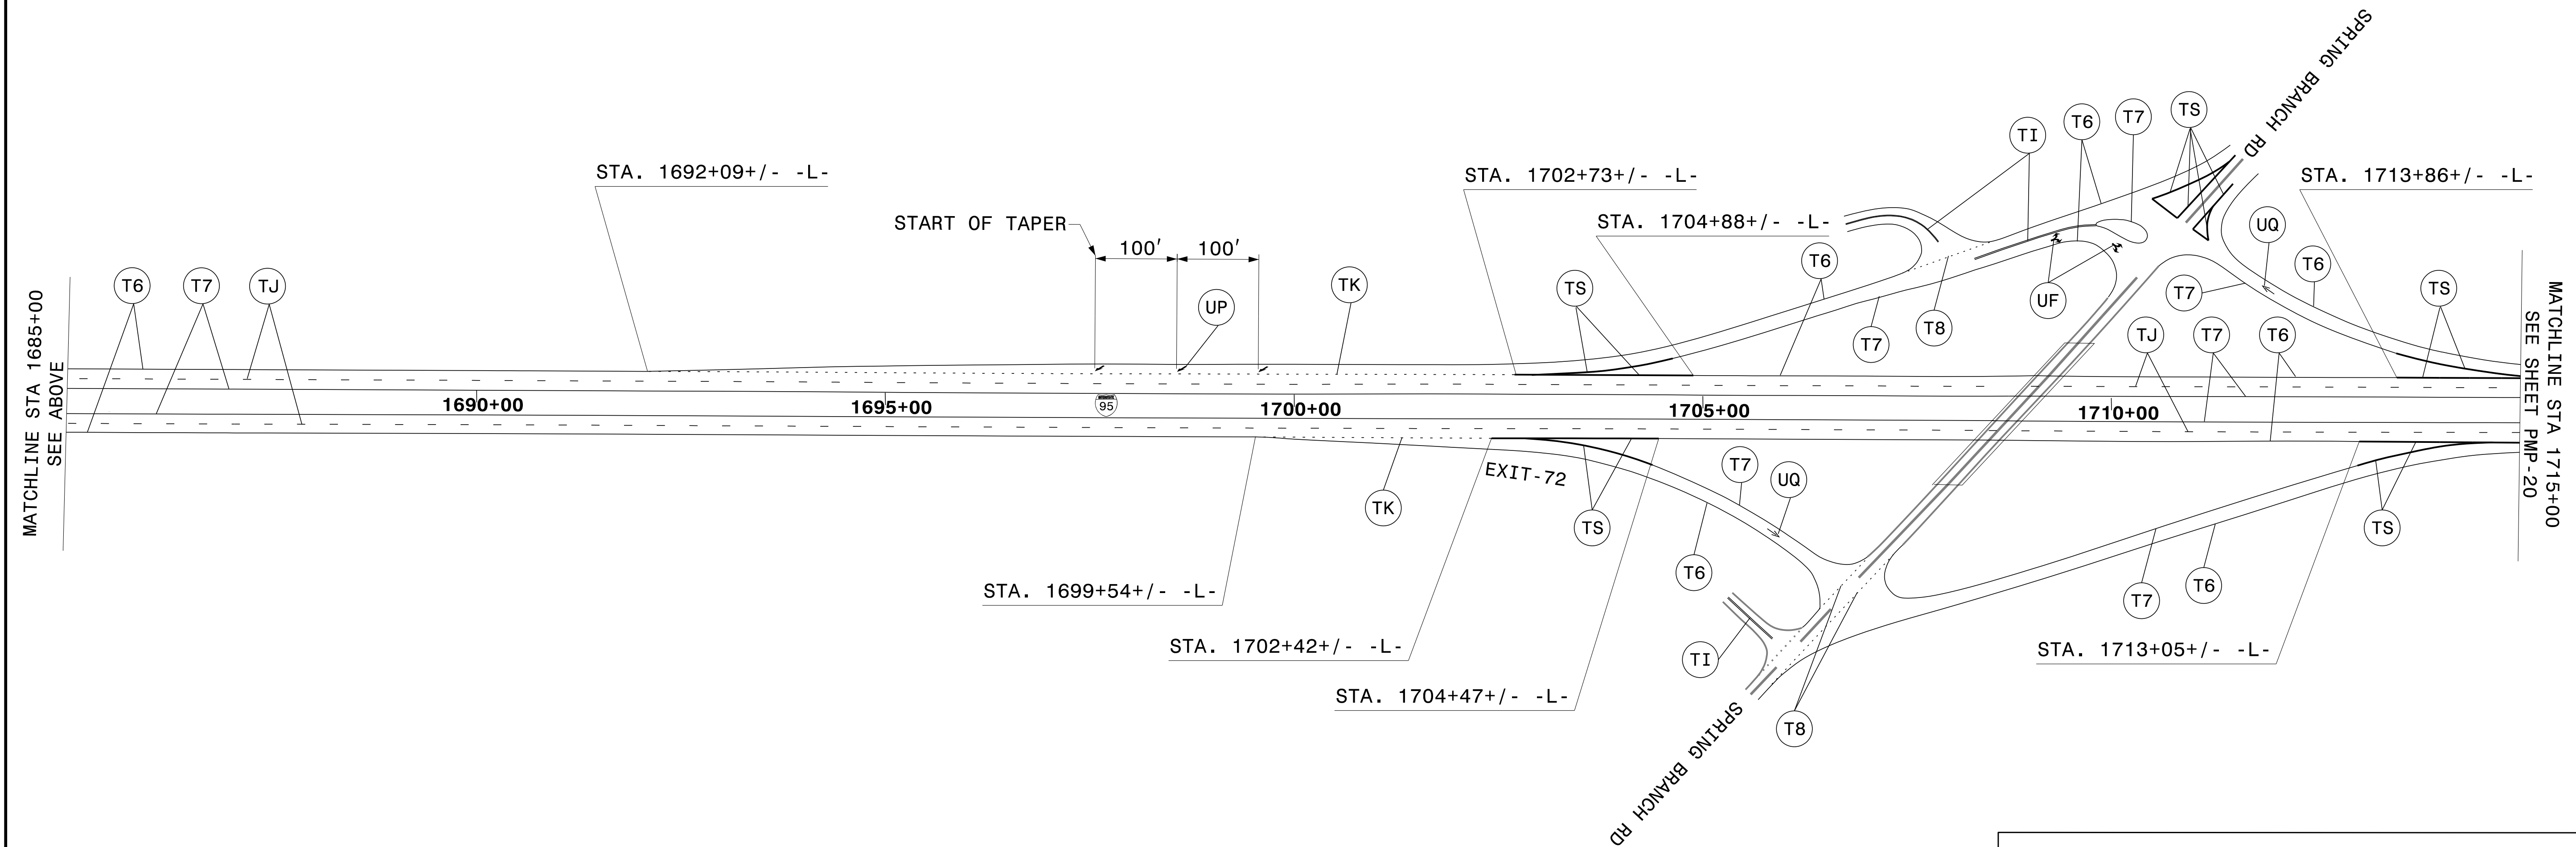
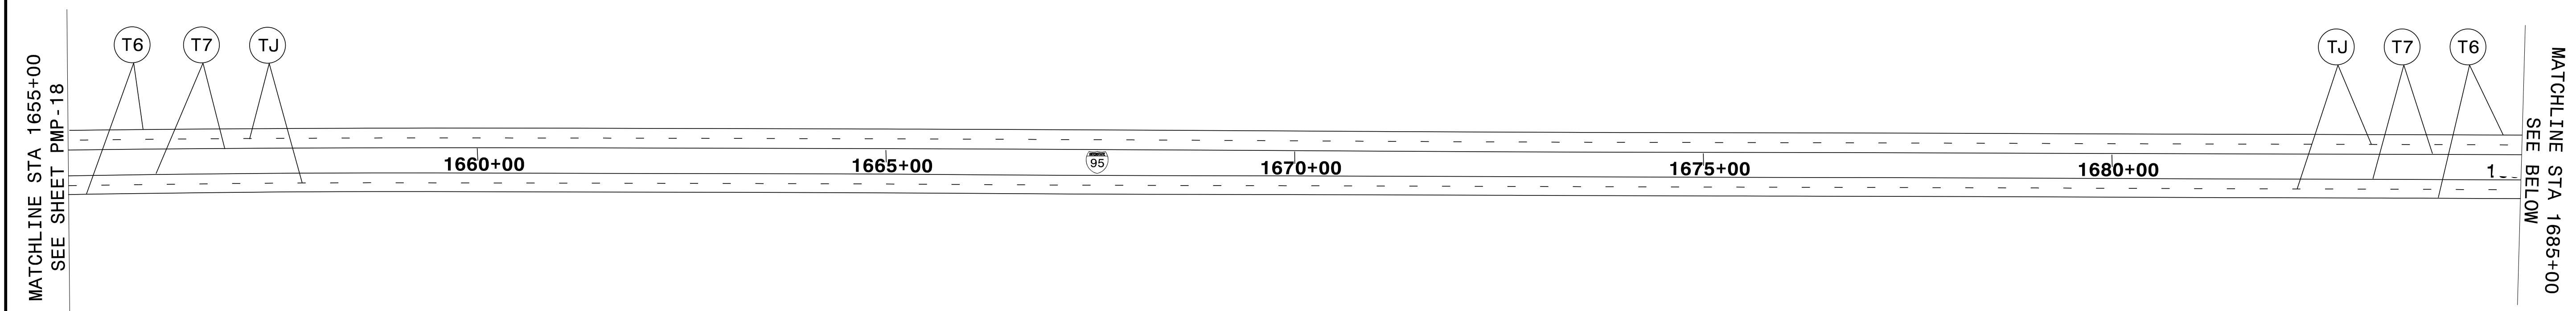


TIP NO. I-5788	SHEET NO. PMP-19
APPROVED: <i>Ayman Alqudwah</i> F32ACSCAF066472	
DATE: 12/8/2015	
SEAL	

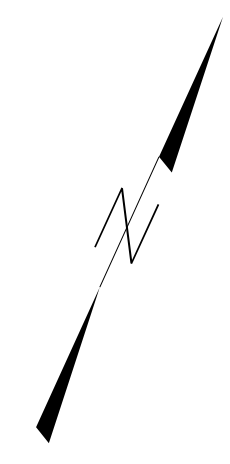

**PAVEMENT MARKING DETAIL**

MATCHLINE STA 1655+00  
SEE SHEET PMP-18

MATCHLINE STA 1685+00  
SEE BELOW

MATCHLINE STA 1685+00  
SEE ABOVE

MATCHLINE STA 1715+00  
SEE SHEET PMP-20