


**ELEVATION**

SECTIONS AT BENTS AND END BENTS ARE AT RIGHT ANGLES

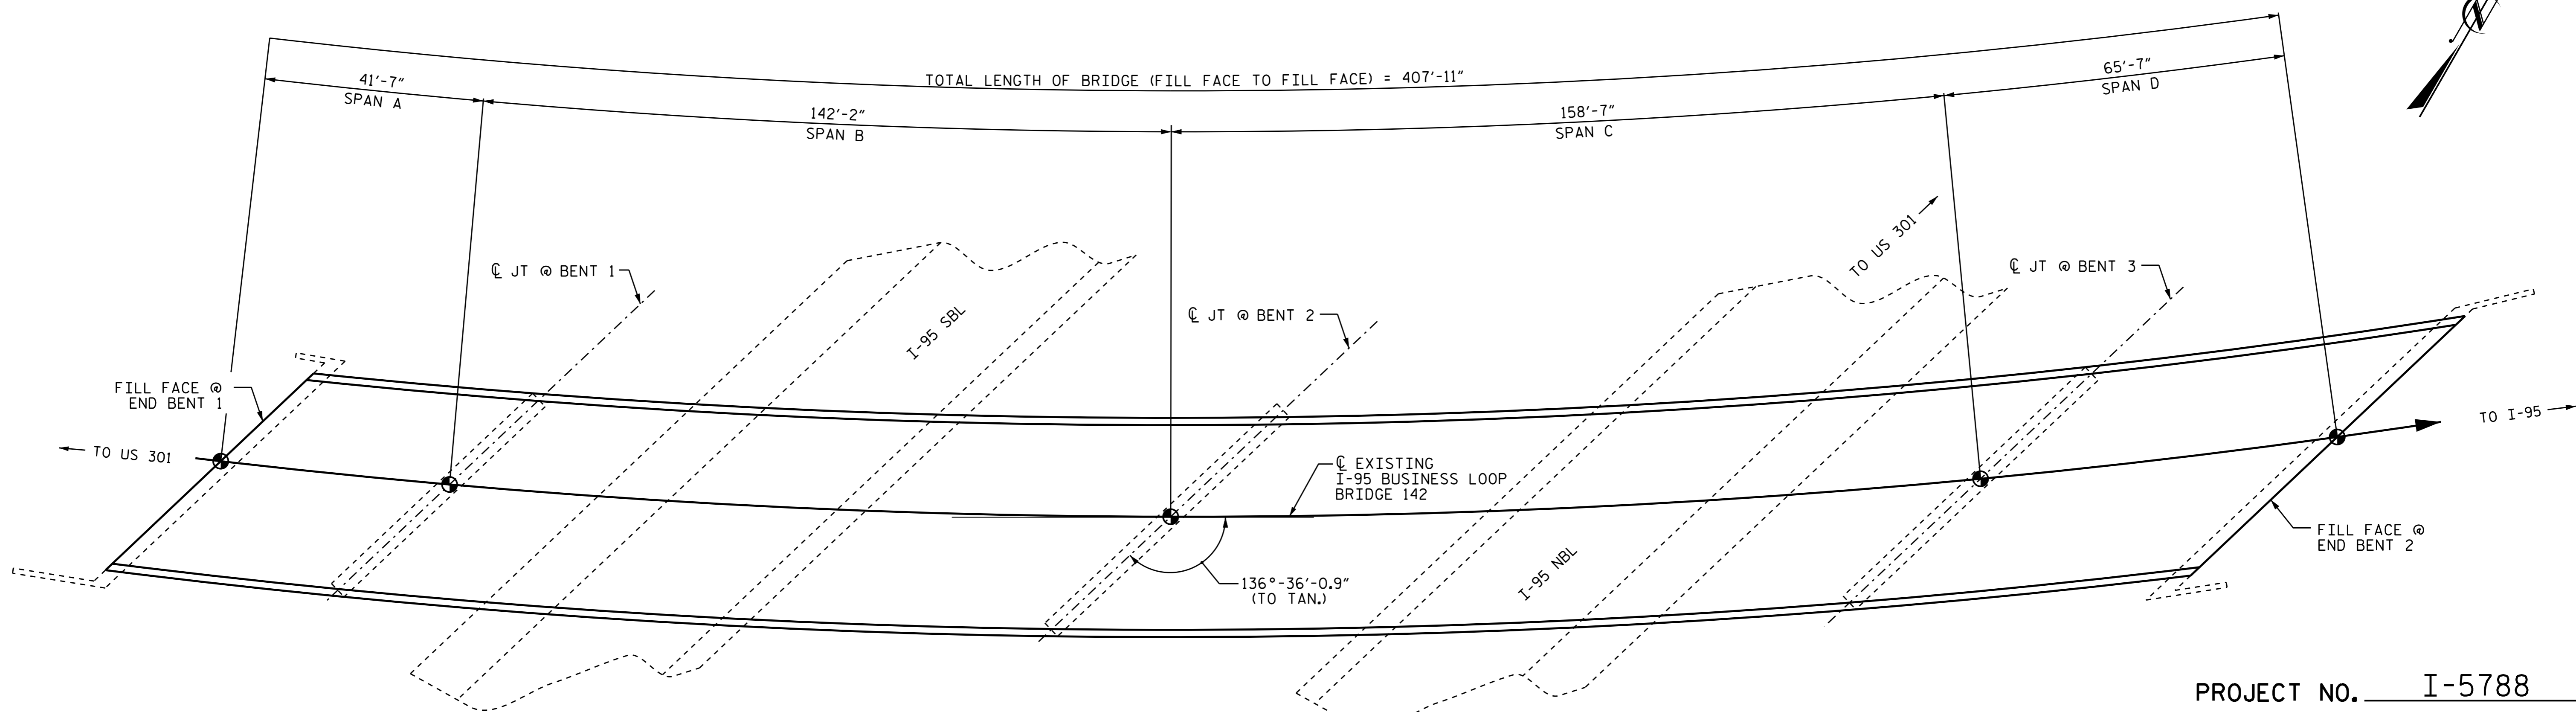

**PLAN**

COLUMNS AND FOOTINGS NOT SHOWN FOR CLARITY

PROJECT NO. I-5788  
CUMBERLAND COUNTY  
 BRIDGE NO. 142

SHEET 1 OF 2

STATE OF NORTH CAROLINA  
 DEPARTMENT OF TRANSPORTATION  
 RALEIGH

GENERAL DRAWING  
 BRIDGE OVER I-95  
 BY-PASS ON FLYOVER  
 BETWEEN US 301  
 AND I-95



DocuSigned by:  
 Ting H. Fang  
 1/28/2016

DRAWN BY : S. B. WILLIAMS DATE : 11-9-15  
 CHECKED BY : T. H. FANG DATE : 11-9-15

REVISIONS						SHEET NO. S-2
NO.	BY:	DATE:	NO.	BY:	DATE:	
1			3			TOTAL SHEETS 72
2			4			