



SECTION ALONG EXISTING I-95 MEDIAN
SECTIONS AT BENTS AND END BENTS ARE AT RIGHT ANGLES

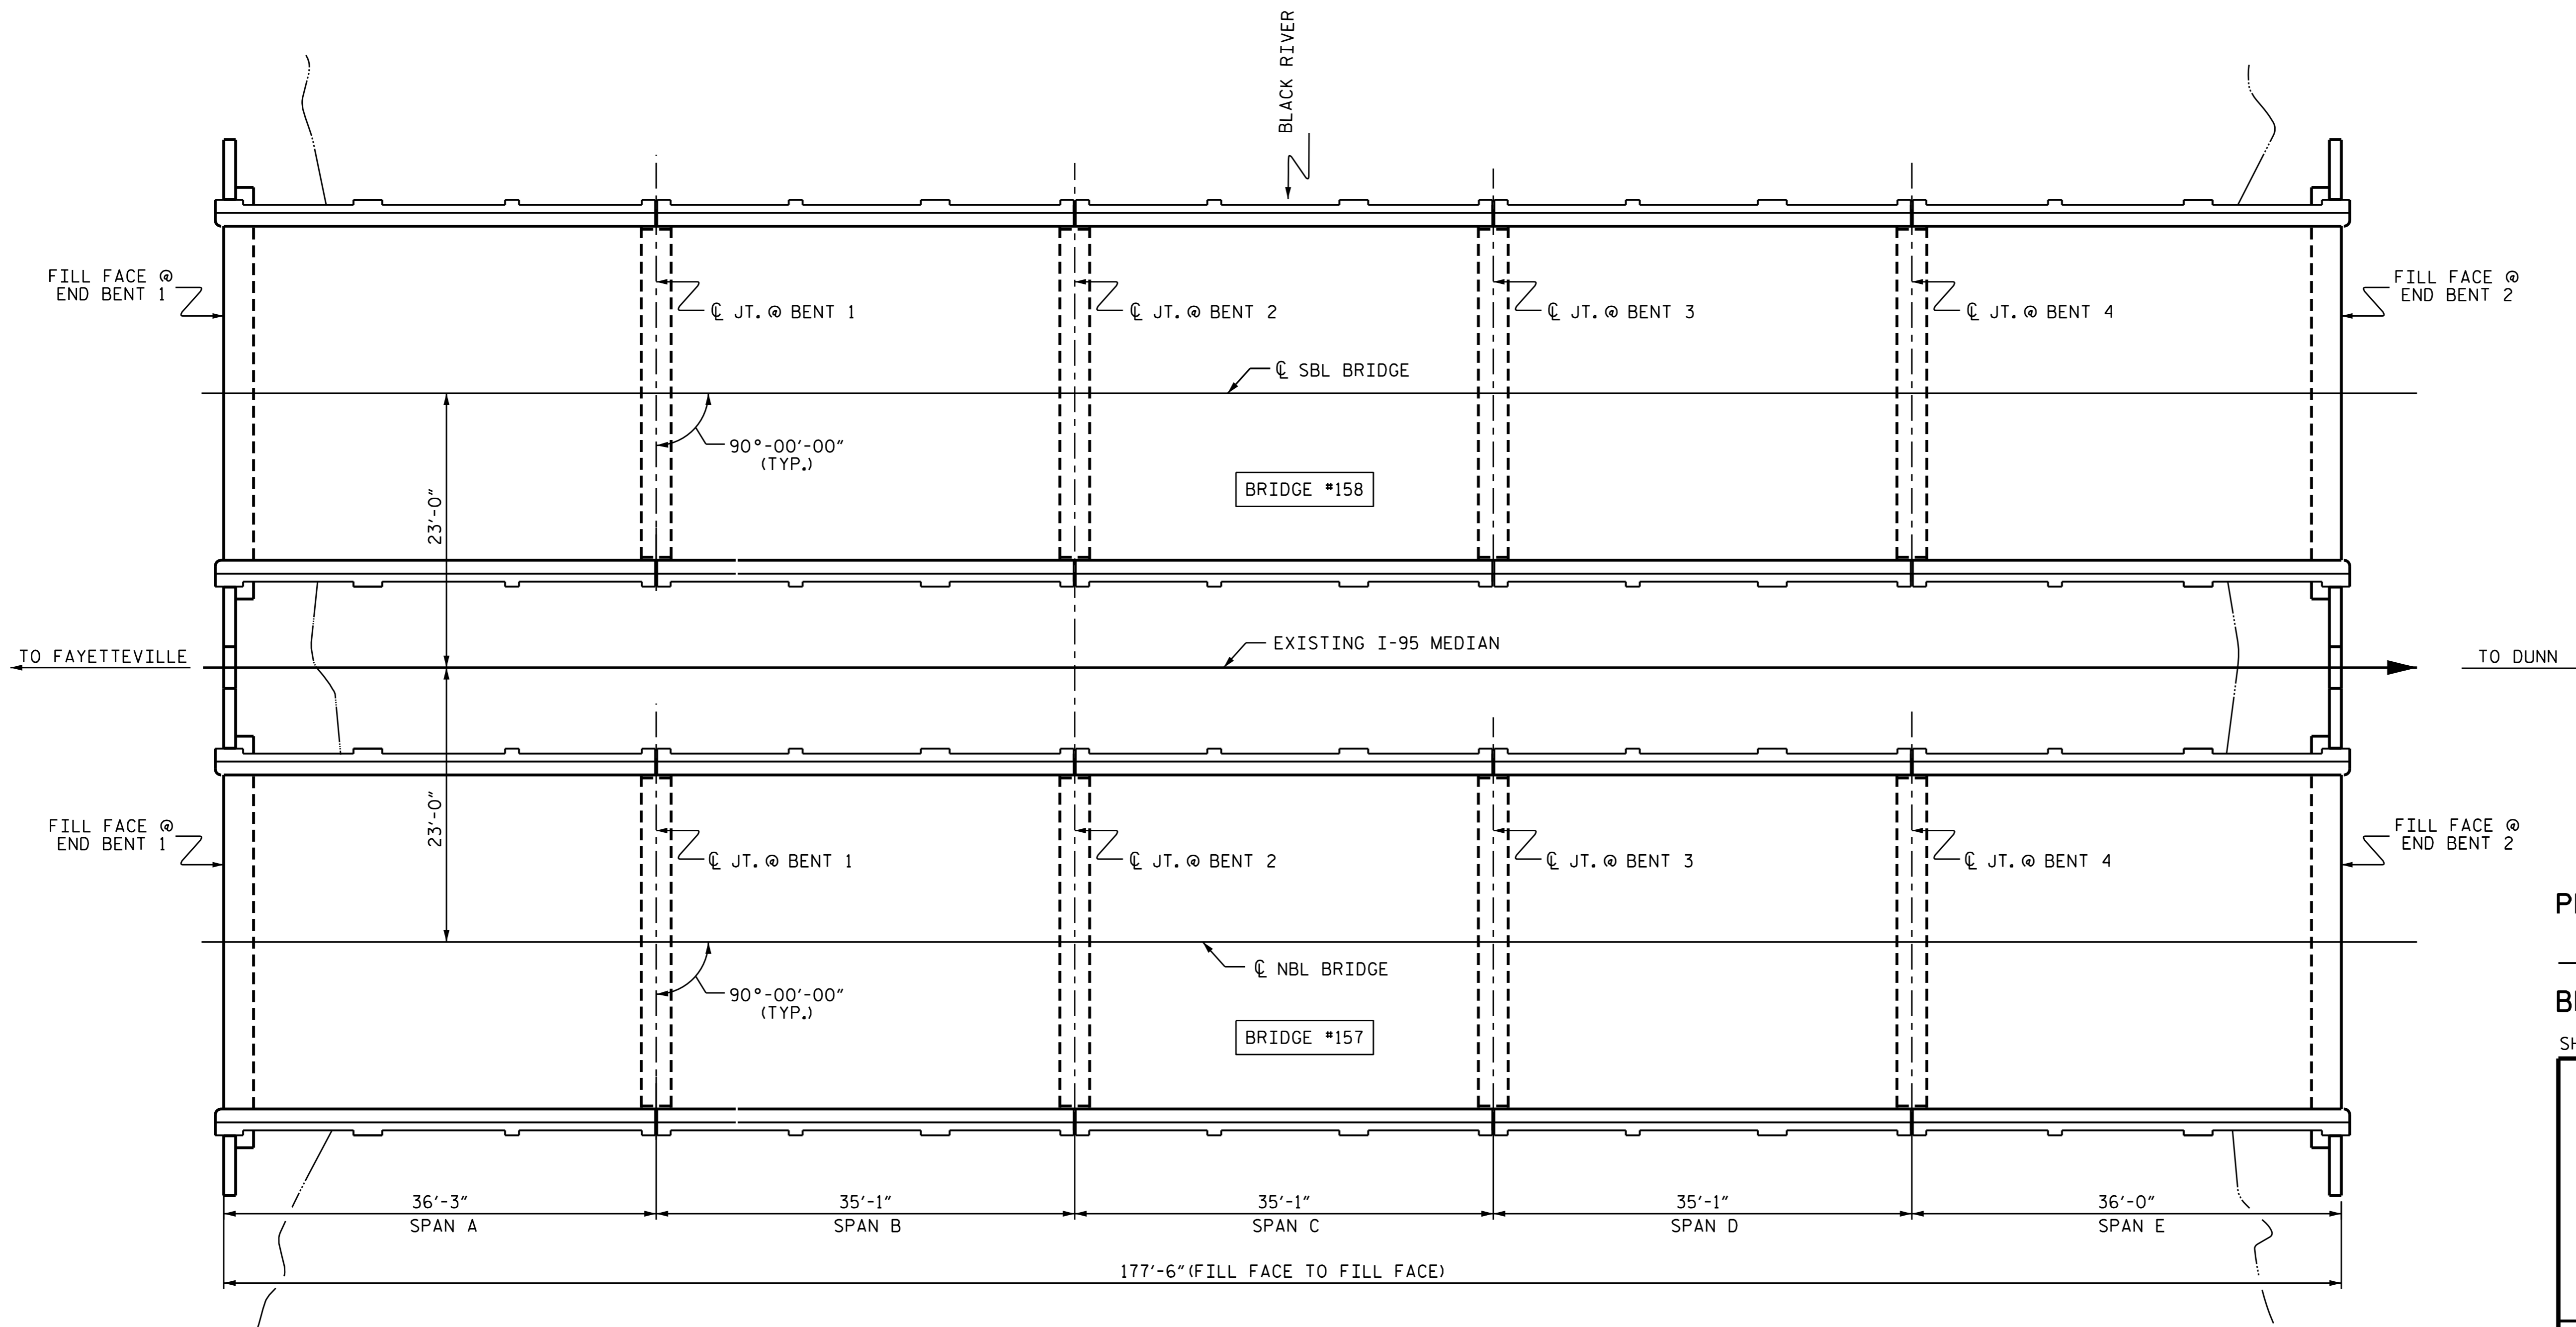

PLAN

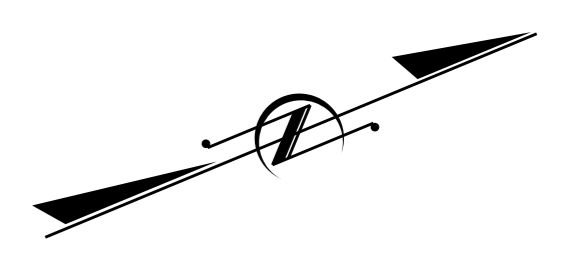

DocuSigned by:
Ting H. Fang
E7208400977435... 1/28/2016

PROJECT NO. I-5788
CUMBERLAND COUNTY
BRIDGE NO. 157 & 158

SHEET 1 OF 2

STATE OF NORTH CAROLINA
DEPARTMENT OF TRANSPORTATION
RALEIGH
GENERAL DRAWING
BRIDGE OVER BLACK RIVER
ON I-95 BETWEEN
SR 1804 AND SR 1806

DRAWN BY : S. B. WILLIAMS DATE : 11/15
CHECKED BY : T. H. FANG DATE : 11/15

REVISIONS						SHEET NO. S-17
NO.	BY:	DATE:	NO.	BY:	DATE:	
1			3			TOTAL SHEETS 72
2			4			

28-JAN-2016 12:22
K:\TIP\Projects-1\I5788\Structures\Final plans\250157.plans.dgn
tfang