


REPAIR QUANTITY TABLE

UNDERSIDE OF DECK REPAIRS

SHOTCRETE REPAIRS	ESTIMATE		ACTUAL	
	AREA SF	VOLUME CF	AREA SF	VOLUME CF
BENT DIAPHRAGMS	38.0	9.5		
	ESTIMATE		ACTUAL	
EPOXY RESIN INJECTION				

VALUES IN CHARTS REPRESENT ESTIMATED UNDERSIDE OF DECK REPAIR TOTALS AFTER REMOVAL OF UNSOUND CONCRETE, MIN. OF 1" BEHIND REBAR AND MIN. 1" CLEAR TO SAWCUT. SEE REPAIR DETAILS.

FOR NOTES AND SHOTCRETE REPAIRS ON BENT DIAPHRAGM DETAILS, SEE SHEET S-64.

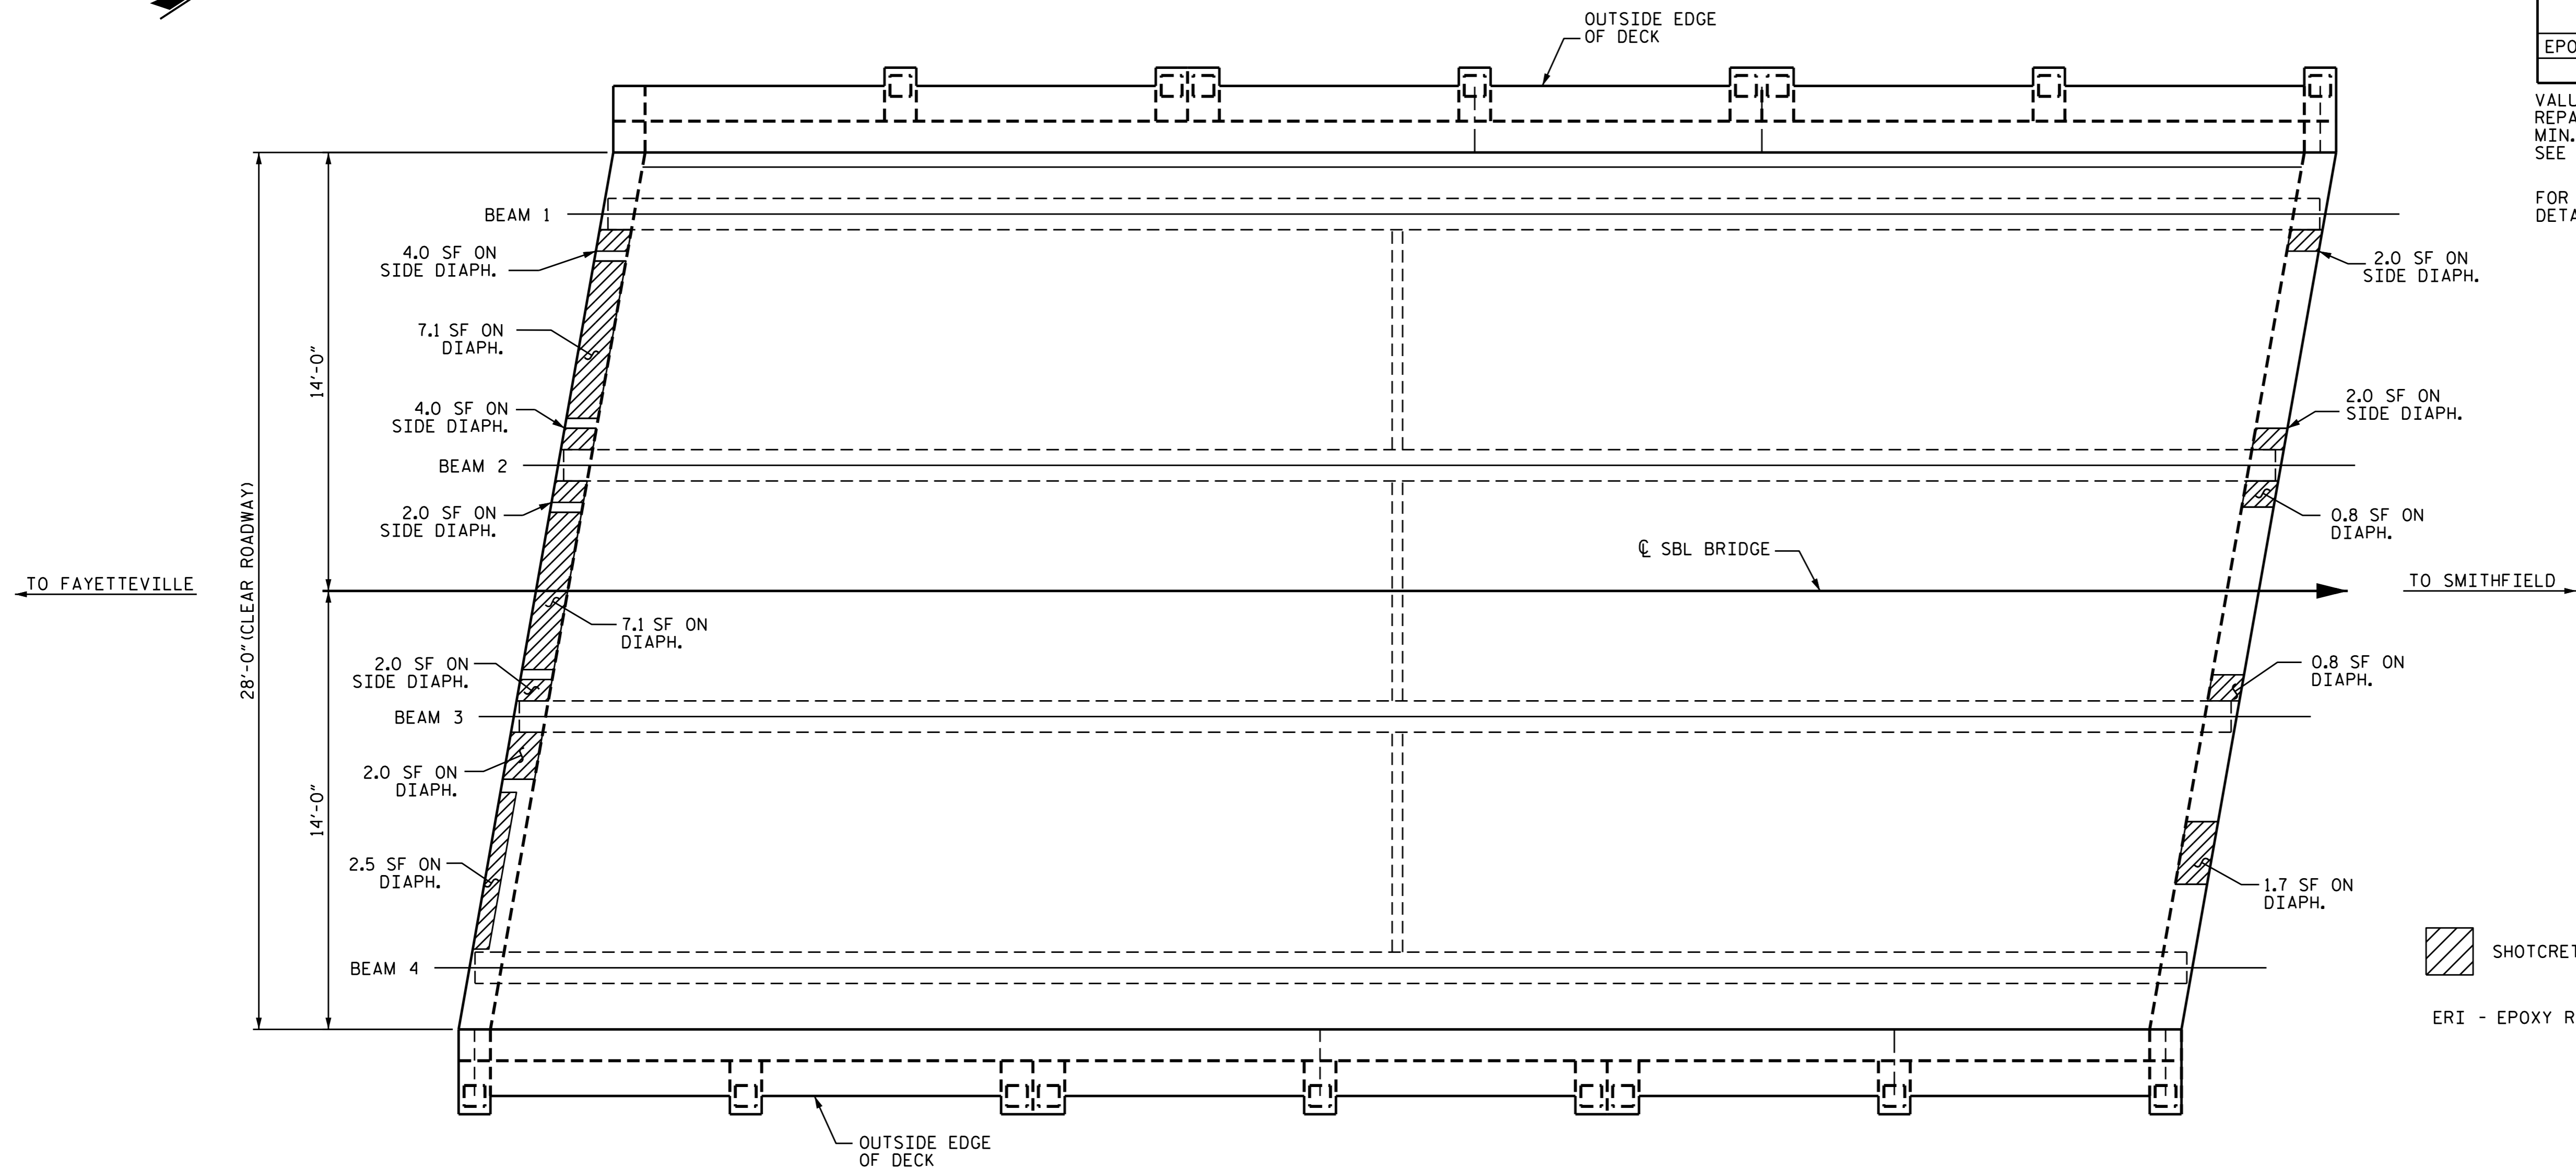


SHOTCRETE REPAIR

ERI - EPOXY RESIN INJECTION

PLAN OF SPAN C  
UNDERSIDE

PROJECT NO. I-5788  
HARNETT COUNTY  
 BRIDGE NO.: 77

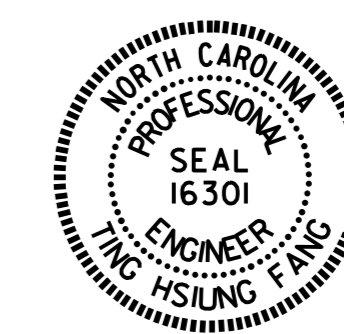

DocuSigned by:  
 Ting H. Fang  
 E7208460077435...

1/28/2016

STATE OF NORTH CAROLINA  
 DEPARTMENT OF TRANSPORTATION  
 RALEIGH  
 SUPERSTRUCTURE  
 REPAIR  
 SPAN C  
 SBL

REVISIONS						SHEET NO. S-66 TOTAL SHEETS 72
NO.	BY:	DATE:	NO.	BY:	DATE:	
1			3			
2			4			

DRAWN BY : A. SORSENGINH DATE : 11/2/15  
 CHECKED BY : S. B. WILLIAMS DATE : 11/5/15