

MESSAGE NO. 1	MESSAGE NO. 2
US 301 RAMP CLOSED	USE I-95 SB EXIT 87



CHANGEABLE MESSAGE SIGN (C)

MESSAGE NO. 1	MESSAGE NO. 2
US 301 DETOUR EXIT 87	


CHANGEABLE MESSAGE SIGN (D)

MESSAGE NO. 1	MESSAGE NO. 2
US 301 CLOSED AT US701	USE KEEN ROAD TO I-95 NB

CHANGEABLE MESSAGE SIGN (E)

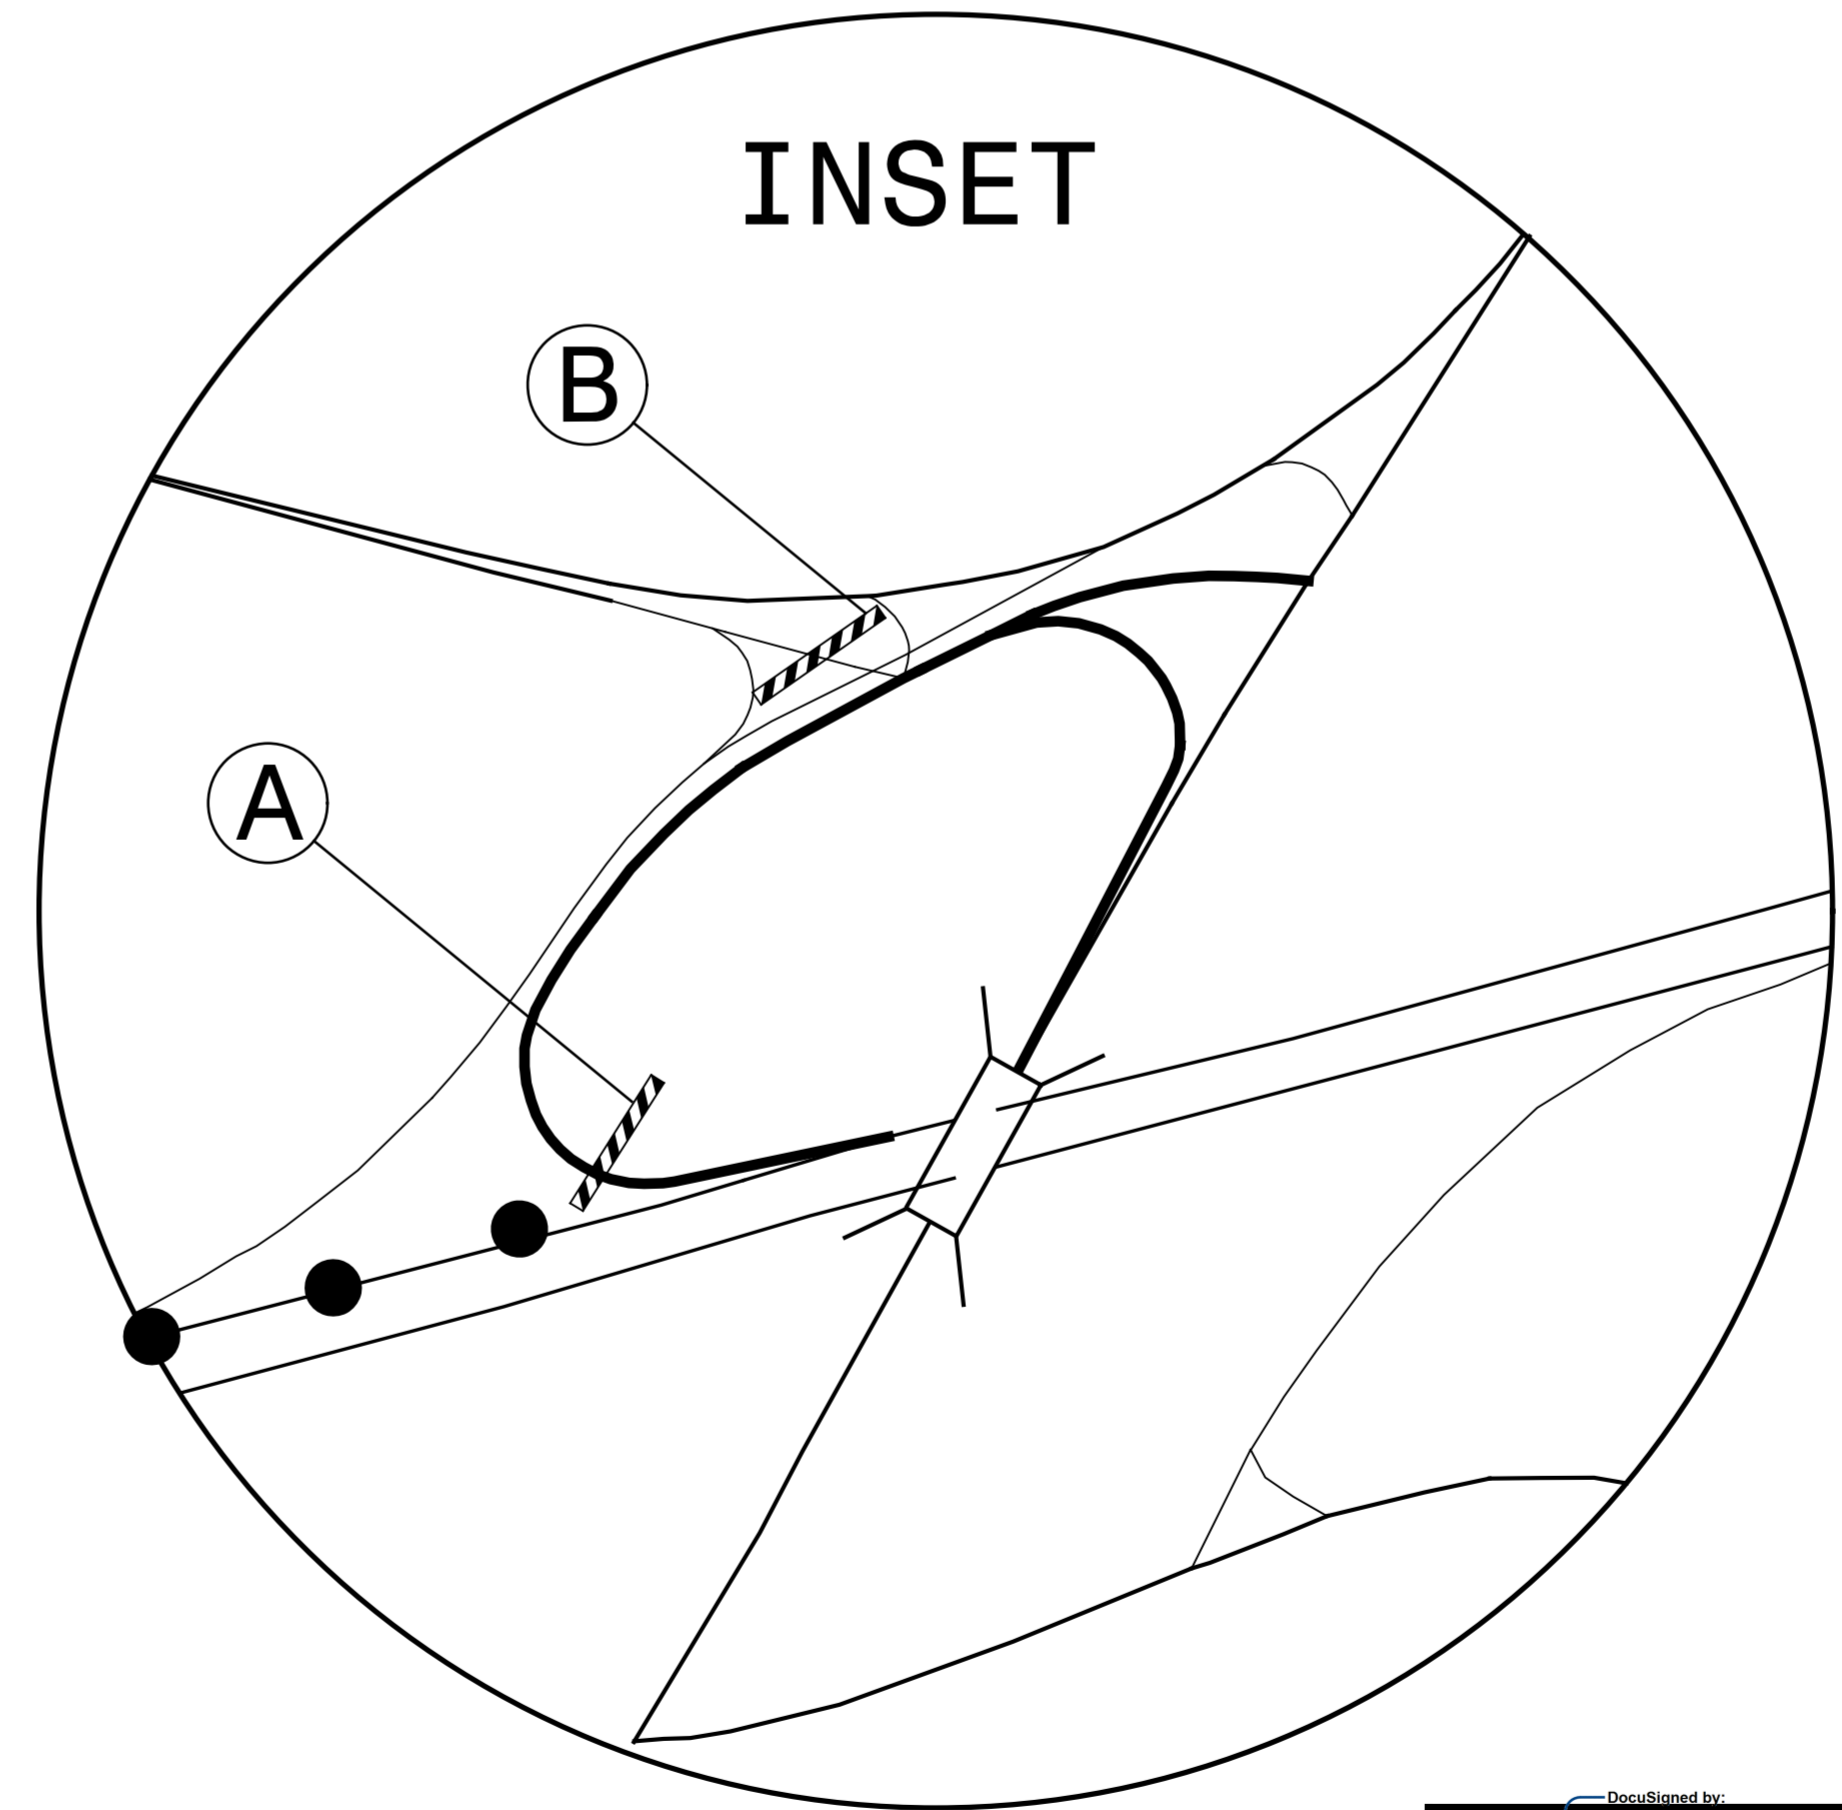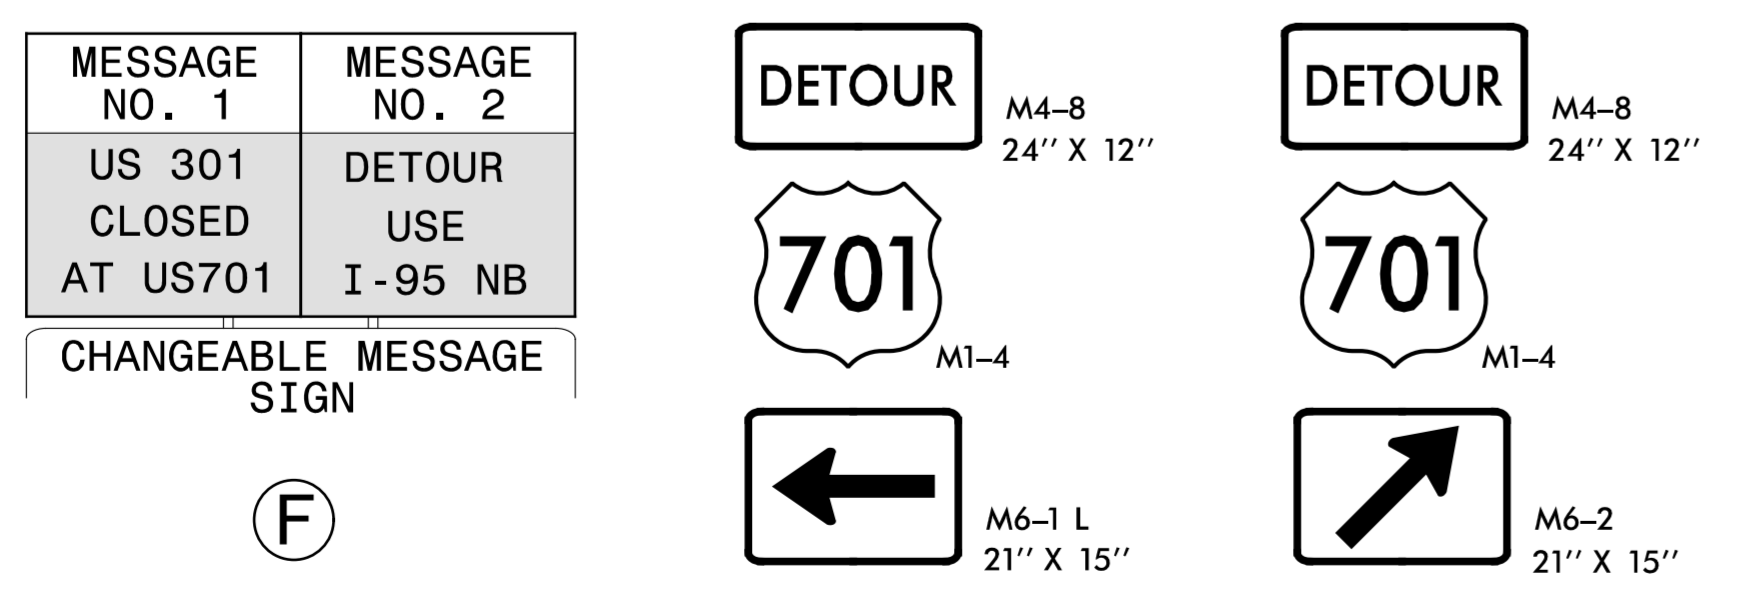

NOTE:
 CLOSE EXIT 90 OFF-RAMP I-95 SB TO US 701 USING DRUMS SPACED 10' ON CENTER. DETOUR TRAFFIC ALONG I-95 SB TO EXIT 87 KEEN RD (SR 1178), THEN BACK ON I-95 NB TO EXIT 90 US 701. COMPLETE MILLING, RESURFACING AND PAVEMENT MARKING ON RAMP AND REOPEN TO TRAFFIC.

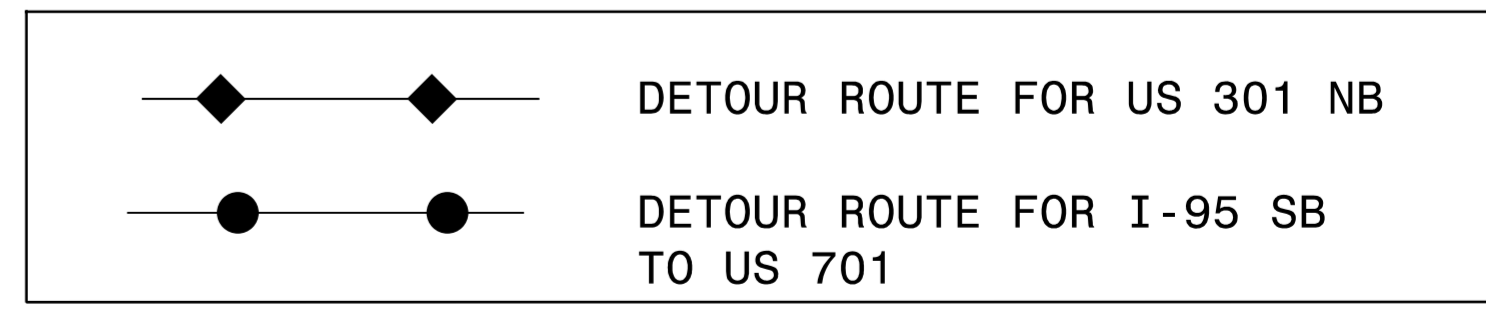

USE IN CONJUNCTION WITH RSD 1101.02, SHEET 4 AND TMP-2A

DOCUMENT NOT CONSIDERED FINAL UNLESS ALL SIGNATURES COMPLETED

APPROVED: Michael T. Ryzepka DATE: 12/1/2015

SEAL

DETOUR FOR EXIT 90 (OFF-RAMP) I-95 SB TO US 701