


5121 Kingdom Way, Suite 100 Raleigh, NC 27607 NC Lienes No: Progss **Engineering**

PROJ. REFERENCE NO. -5784

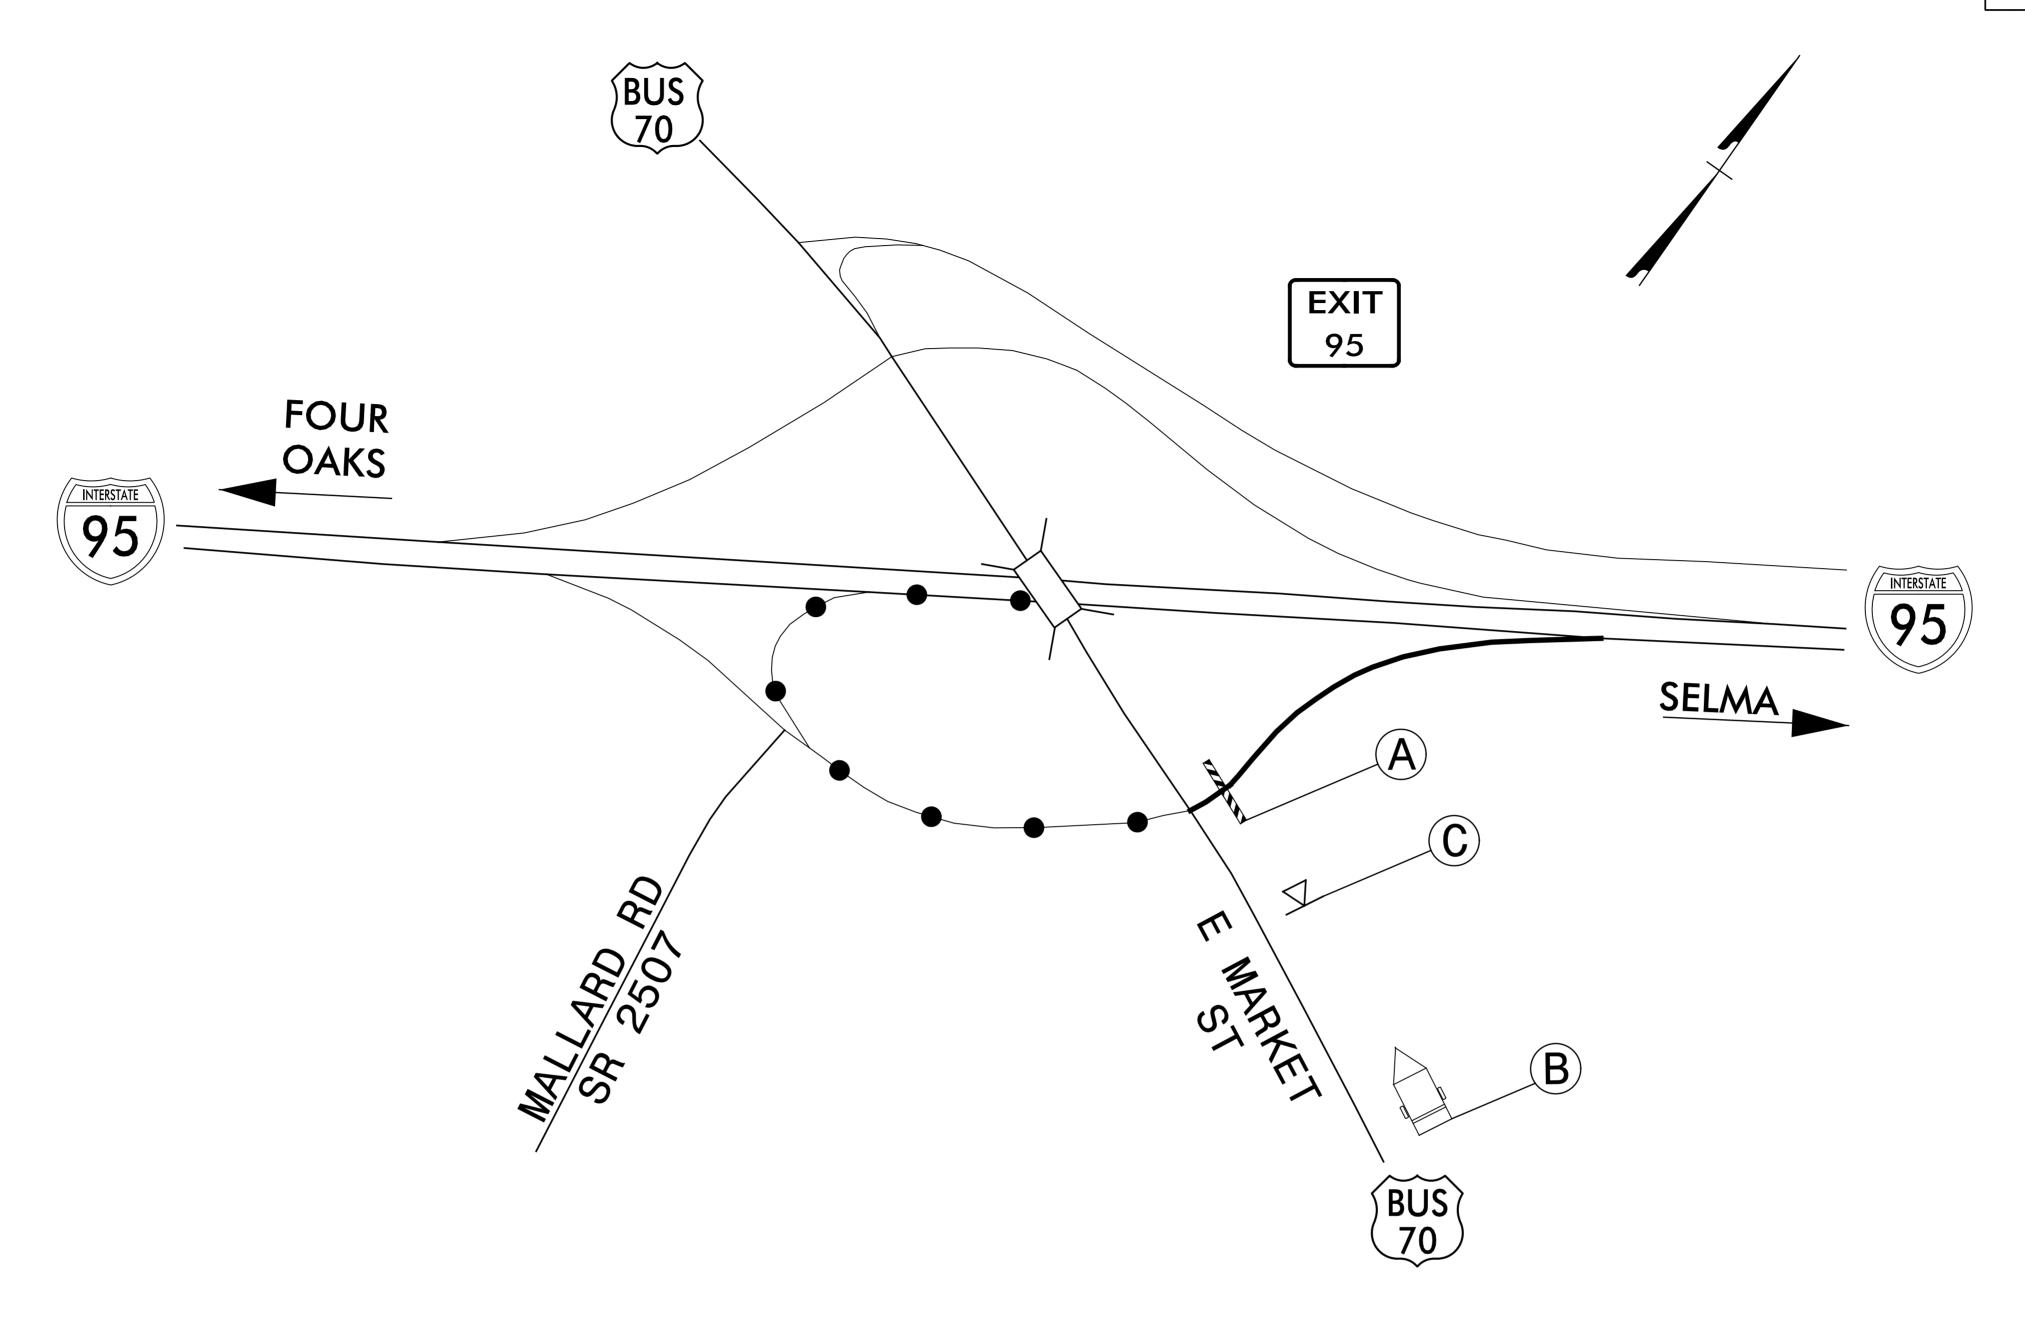

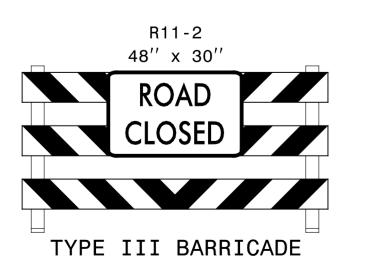



A

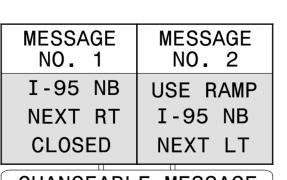

CHANGEABLE MESSAGE SIGN

 \bigcirc

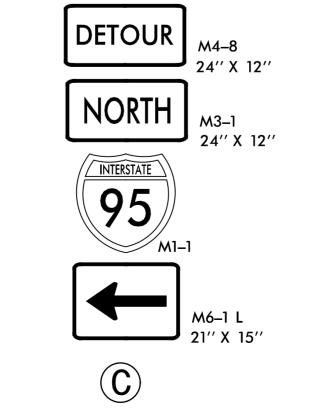

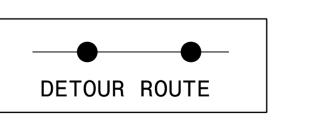

NOTE: CLOSE EXIT 95 ON-RAMP E. MARKET ST (US 70 BUS) TO I-95 NB USING DRUMS SPACED 10' ON CENTER. DETOUR TRAFFIC ONTO I-95 NB LOOP FROM E. MARKET ST (US 70 BUS). COMPLETE MILLING, RESURFACING AND PAVEMENT MARKING ON RAMP AND REOPEN TO TRAFFIC.




USE IN CONJUCTION WITH

DOCUMENT NOT CONSIDERED FINAL UNLESS ALL SIGNATURES COMPLETED

TMP-2A

RSD 1101.02, SHEET 4 AND

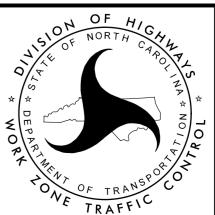

DETOUR FOR EXIT 95 E MARKET ST (US 70 BUS) TO I-95 NB