



ASPHALT SHOULDERS MILLED RUMBLE STRIPS

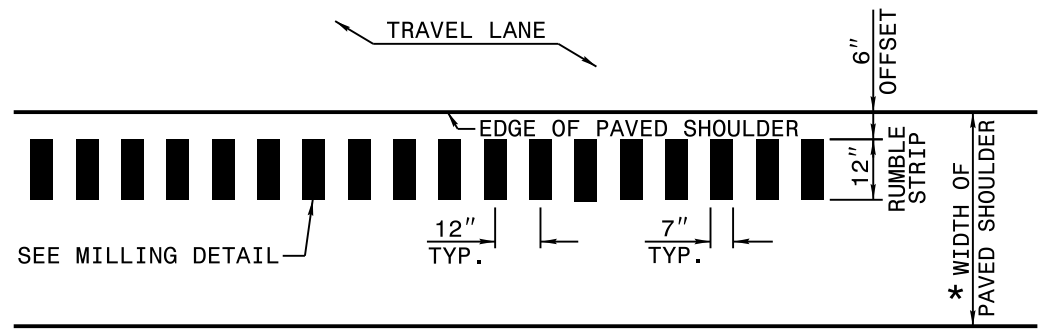


* FOR WIDTHS SEE TYPICAL SECTIONS AND PLAN SHEETS


**PLAN VIEW
PAVED SHOULDER**

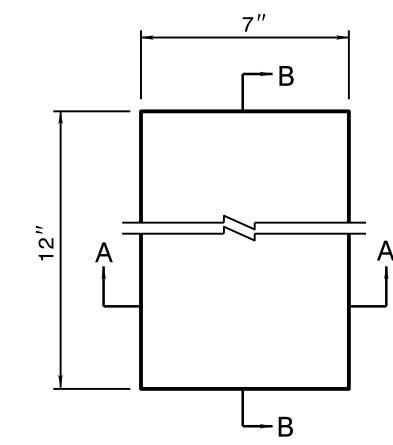


**PLAN VIEW
MILLING DETAIL**

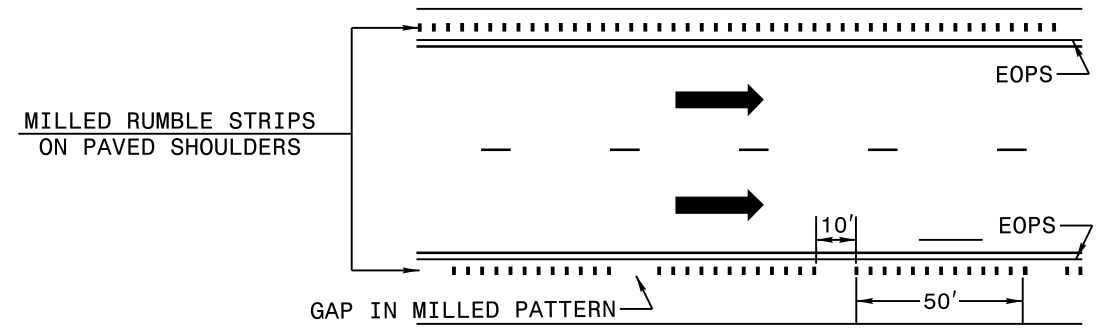

LANE TREATMENT

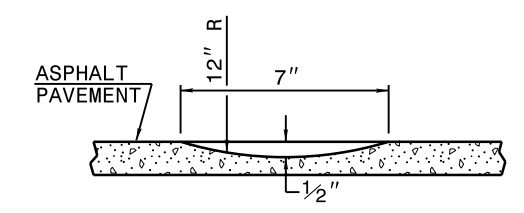

SECTION A-A

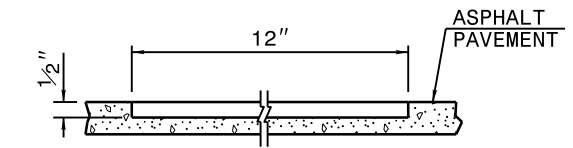

SECTION B-B

* THE BEGINNING OF A RUMBLE STRIP/STRIPE PATTERN SHOULD BE DELINEATED IN ACCORDANCE WITH MUTCD CRITERIA (SECTION 9C.06) ON ANY FACILITY THAT BICYCLES ARE LEGALLY ALLOWED TO OPERATE.

NOT TO SCALE