


STATE OF NORTH CAROLINA
 DEPT. OF TRANSPORTATION
 DIVISION OF HIGHWAYS
 RALEIGH, N.C.


1-12

ENGLISH STANDARD DRAWING FOR
**ASPHALT SHOULDERS
 MILLED RUMBLE STRIPS**

SHEET 2 OF 2
665.01

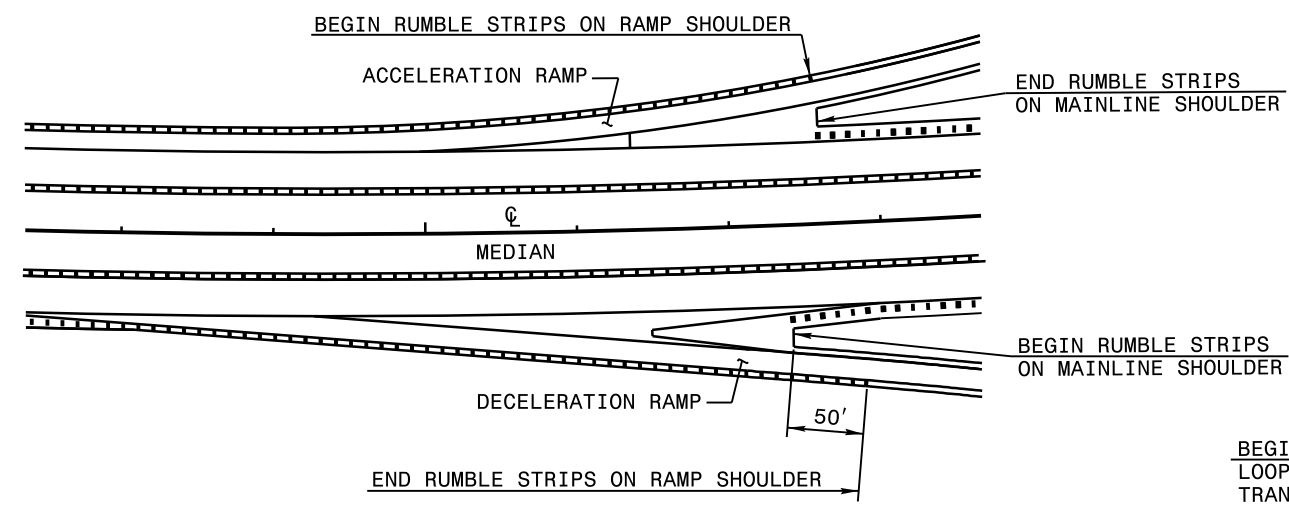


TREATMENT AT RAMP TERMINALS

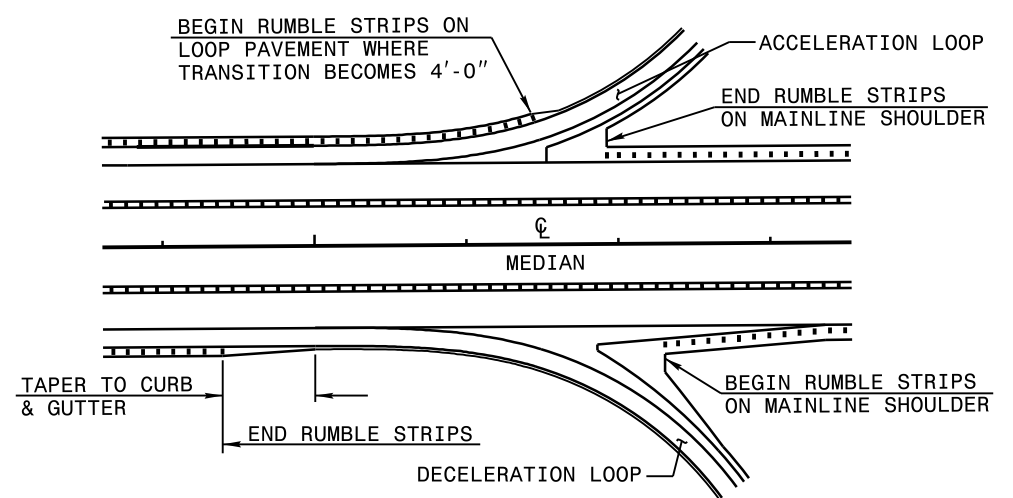

TREATMENT AT LOOP TERMINALS

* TERMINATE AT DRIVEWAYS AS DIRECTED BY THE ENGINEER.

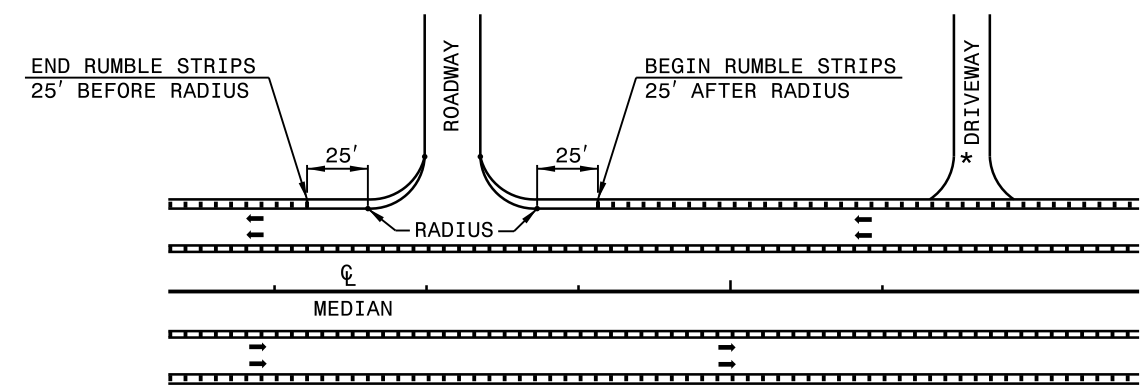

TREATMENT AT INTERSECTIONS
 (ROADWAY OR DRIVEWAY)

STATE OF NORTH CAROLINA
 DEPT. OF TRANSPORTATION
 DIVISION OF HIGHWAYS
 RALEIGH, N.C.

1-12

ENGLISH STANDARD DRAWING FOR
**ASPHALT SHOULDERS
 MILLED RUMBLE STRIPS**

SHEET 2 OF 2
665.01

NOT TO SCALE