

OFFSITE DETOUR

NOTES:
1. SEE SHEET TMP-02 FOR THE SPECIAL SIGN DESIGN.
2. ALL DETOUR SIGN LOCATIONS ARE APPROXIMATE.


①	②	③
FULLER MILL ROAD 32" x 18"	FULLER MILL ROAD 32" x 18"	END DETOUR M4-8 A 24" x 18"
DETOUR M4-8 24" x 12"	DETOUR M4-8 24" x 12"	
← M6-1 L 21" x 15"	→ M6-1 21" x 15"	

12/1/2015
R:\TIP\Projects-B\B5128\TrafficControl\TCP\B-5128_TC_TMP_03.dgn
User:ahayes76

DocuSigned by:
APPROVED: *David Bisette*
034CE9F6AD58466...

DATE: 12/2/2015

**DOCUMENT NOT CONSIDERED FINAL
UNLESS ALL SIGNATURES COMPLETED**

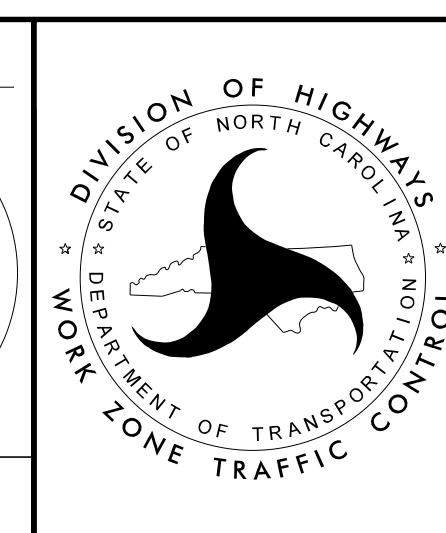

OFF-SITE DETOUR