



PROJECT REFERENCE NO.	SHEET NO.
B-5128	EC-6/CONST.4
RW SHEET NO.	
ROADWAY DESIGN ENGINEER	HYDRAULICS ENGINEER

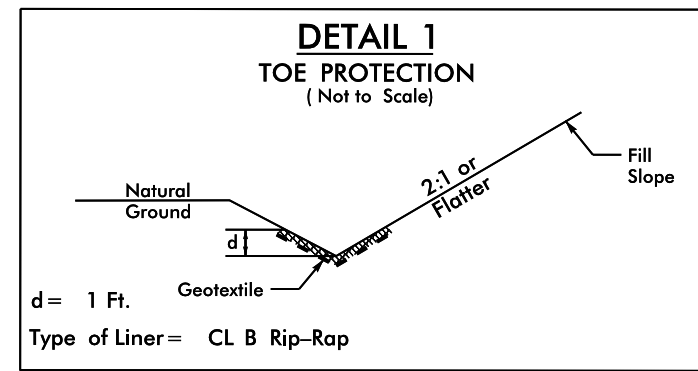


-L- STA. 11+50 TO STA. 13+50 LT.
-L- STA. 13+83 TO STA. 15+00 RT.

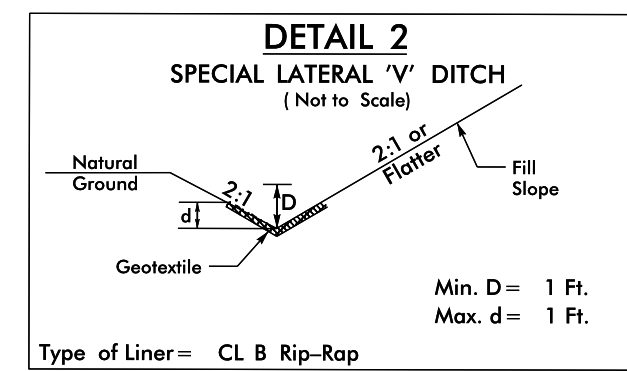

-L- STA. 15+00 TO STA. 16+50 LT.
-L- STA. 15+00 TO STA. 16+74 RT.

NAD 83 / CORS 96

REVISIONS

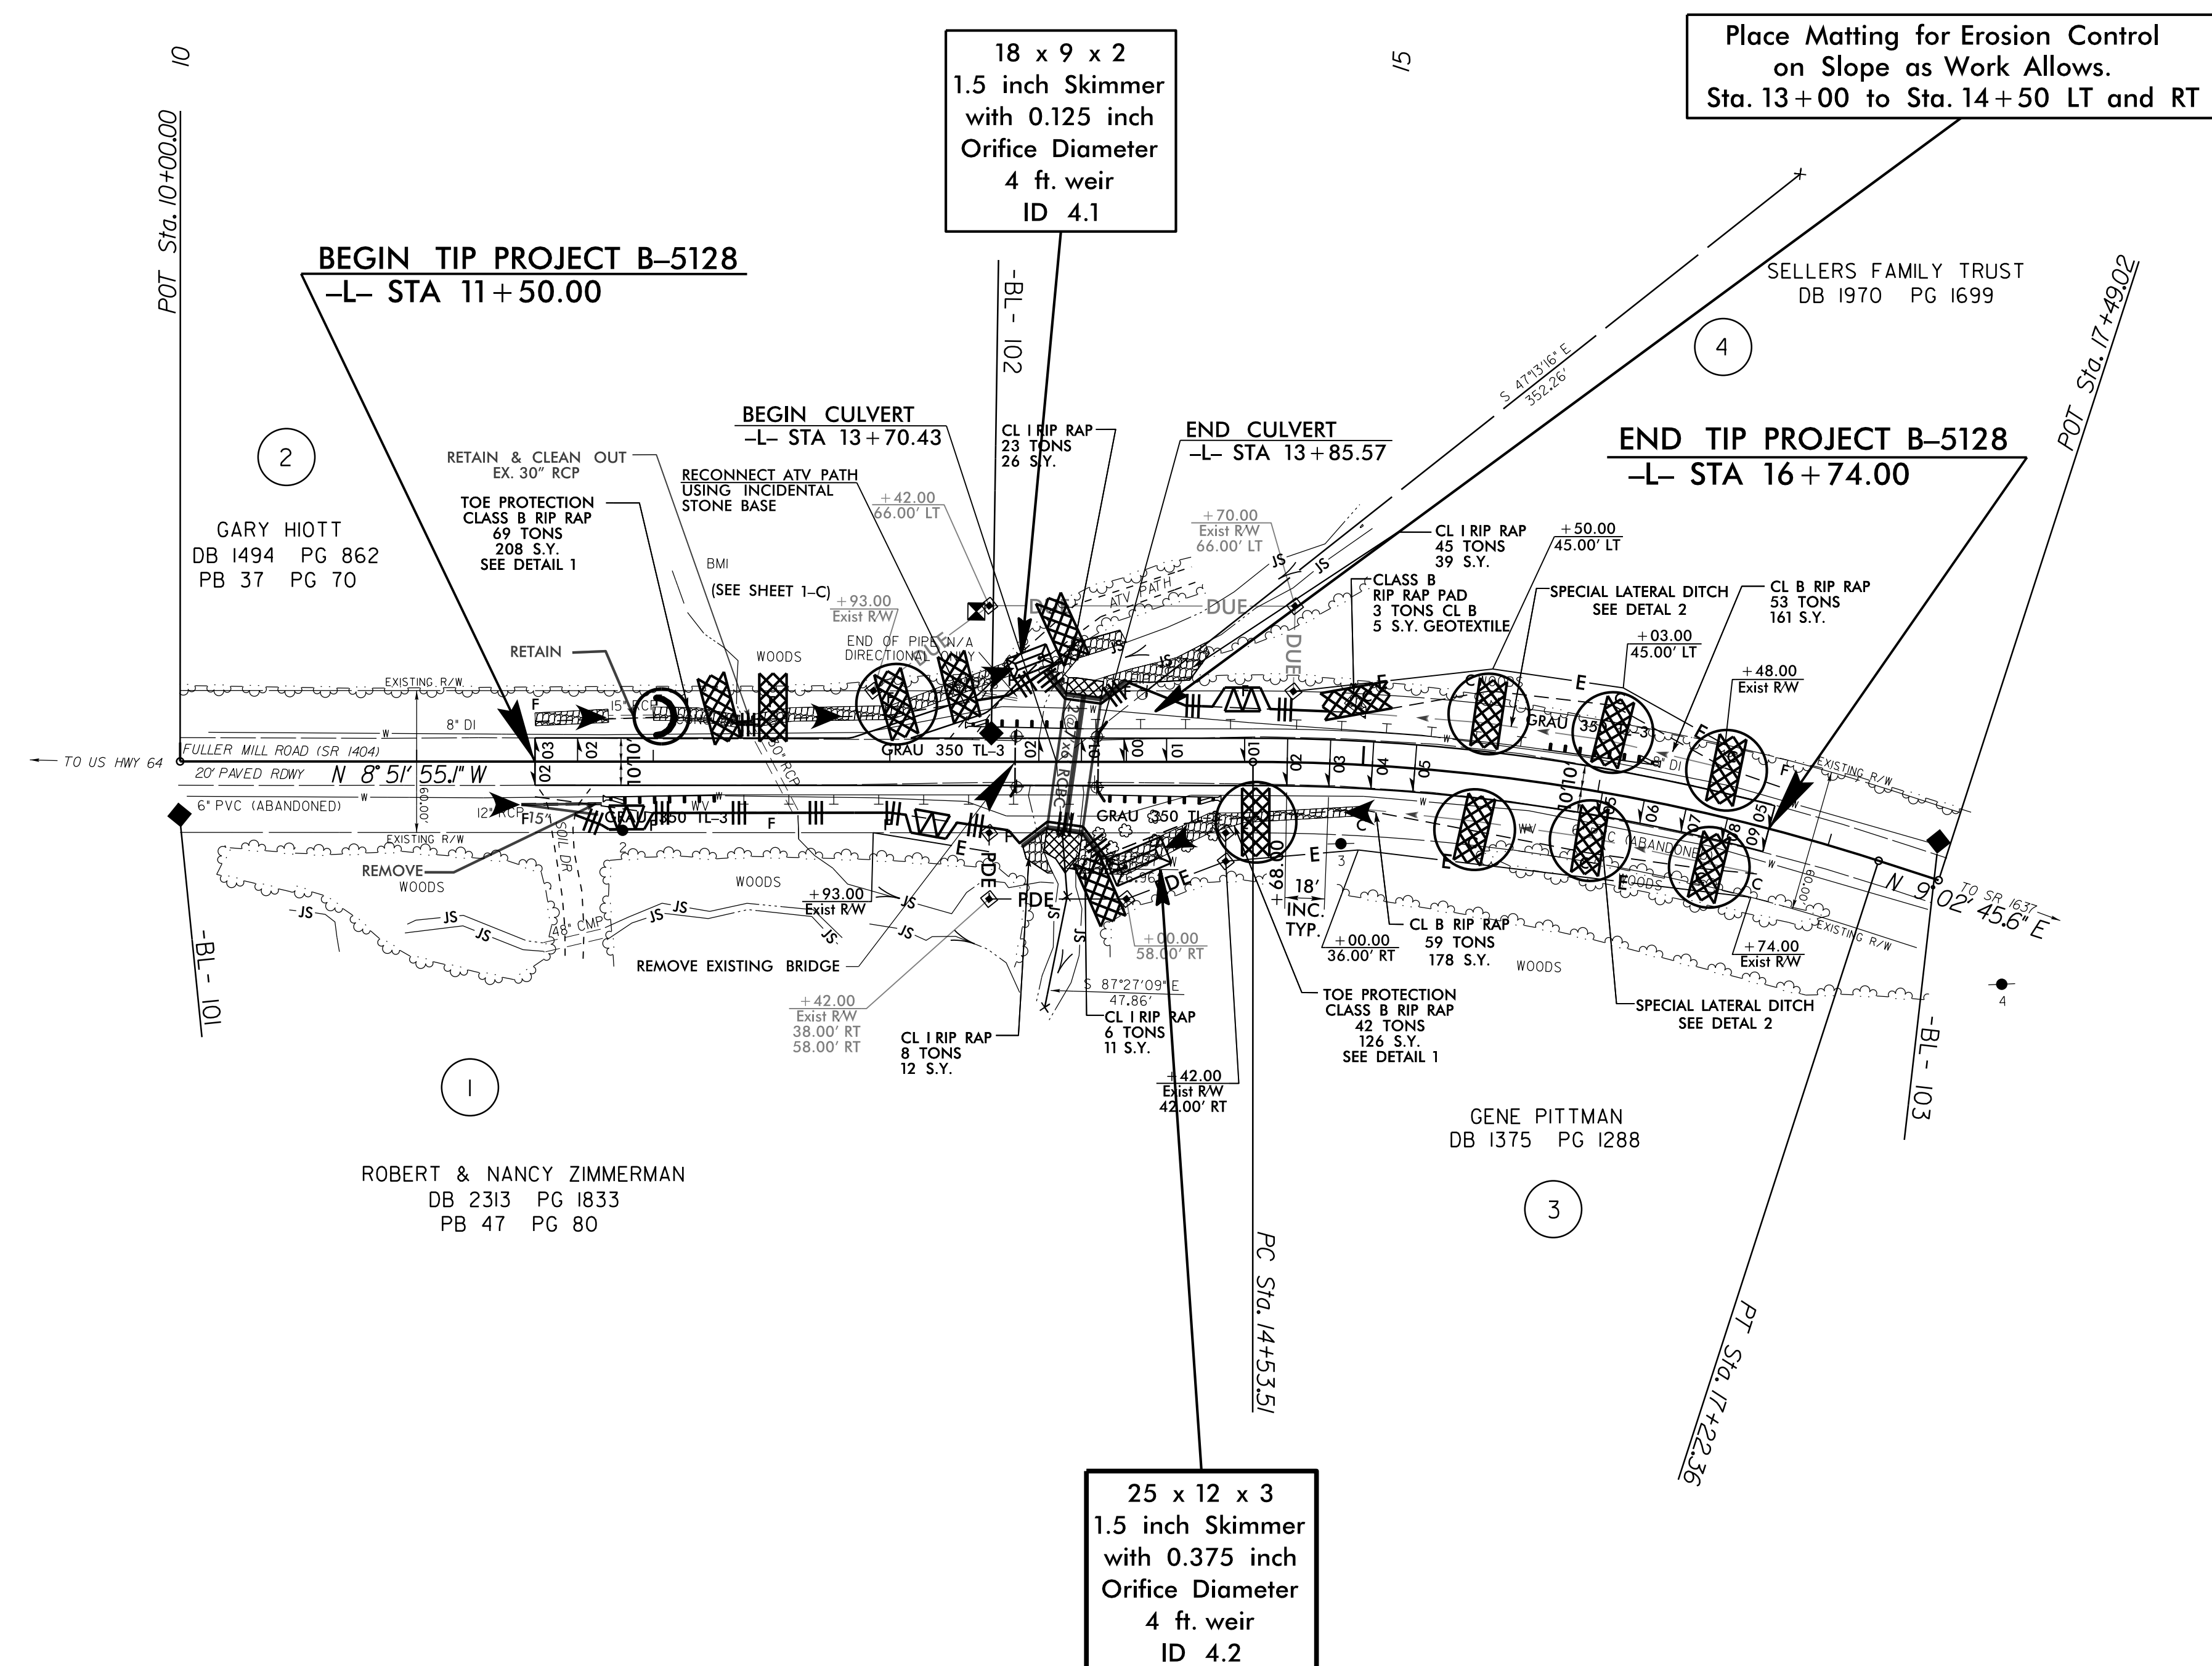

8/17/99

I:\NOV-2015-09-07
R:\ec\ar\design\B5128_EC_6sh4.dgn
11/17/2015 2:09:33