



UTILITIES BY OTHERS

NOTE:
 ALL PROPOSED UTILITY WORK SHOWN ON THIS SHEET WILL BE DONE BY OTHERS. NO PAYMENT WILL BE MADE TO THE CONTRACTOR FOR PROPOSED UTILITY WORK SHOWN ON THIS SHEET.

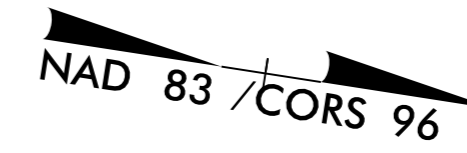

PIPE TO BE DUCTILE RESTRAINT JOINT PIPE PC 350
 RESTRAIN ALL BENDS TO PIPE

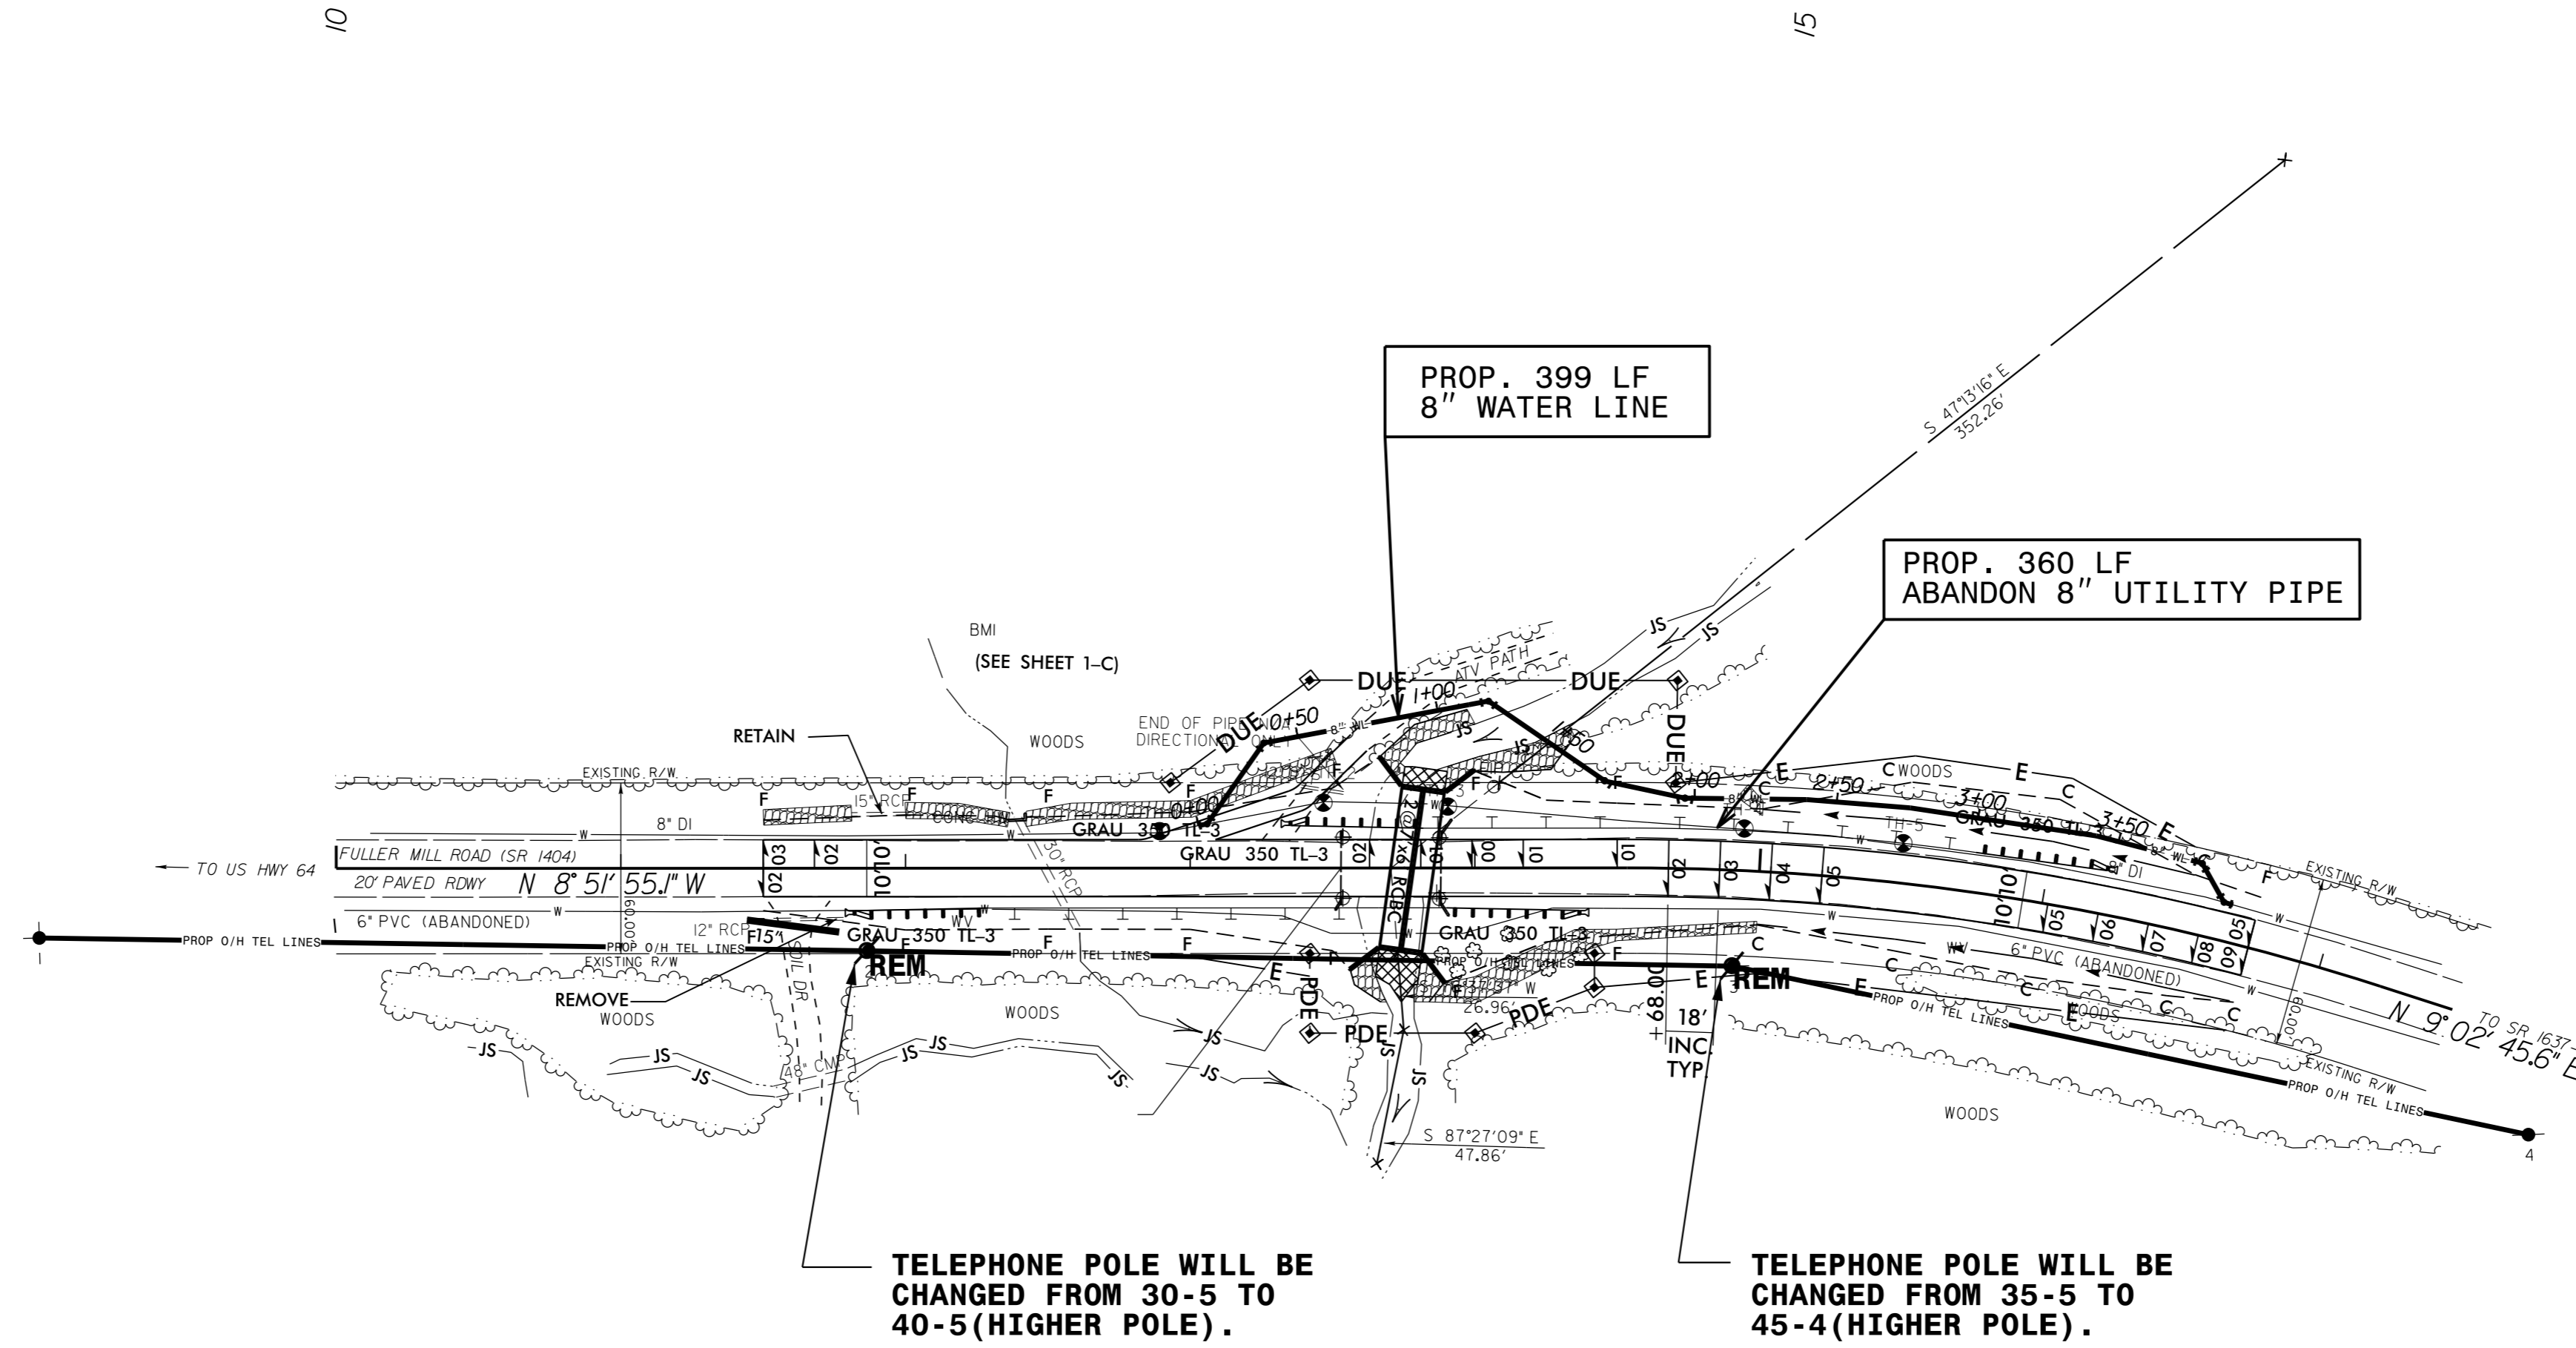

PROP. 399 LF
 8" WATER LINE

PROP. 360 LF
 ABANDON 8" UTILITY PIPE

TELEPHONE POLE WILL BE
 CHANGED FROM 30-5 TO
 40-5 (HIGHER POLE).

TELEPHONE POLE WILL BE
 CHANGED FROM 35-5 TO
 45-4 (HIGHER POLE).

5/14/99

07-DEC-2015 11:27 AM
 C:\Users\jsh\OneDrive\Documents\B5128-Ut-4_U02_psh.dgn