


8/23/99

0 2.5 5	PROJ. REFERENCE NO. B-5128	SHEET NO. X-2
---------	-------------------------------	------------------

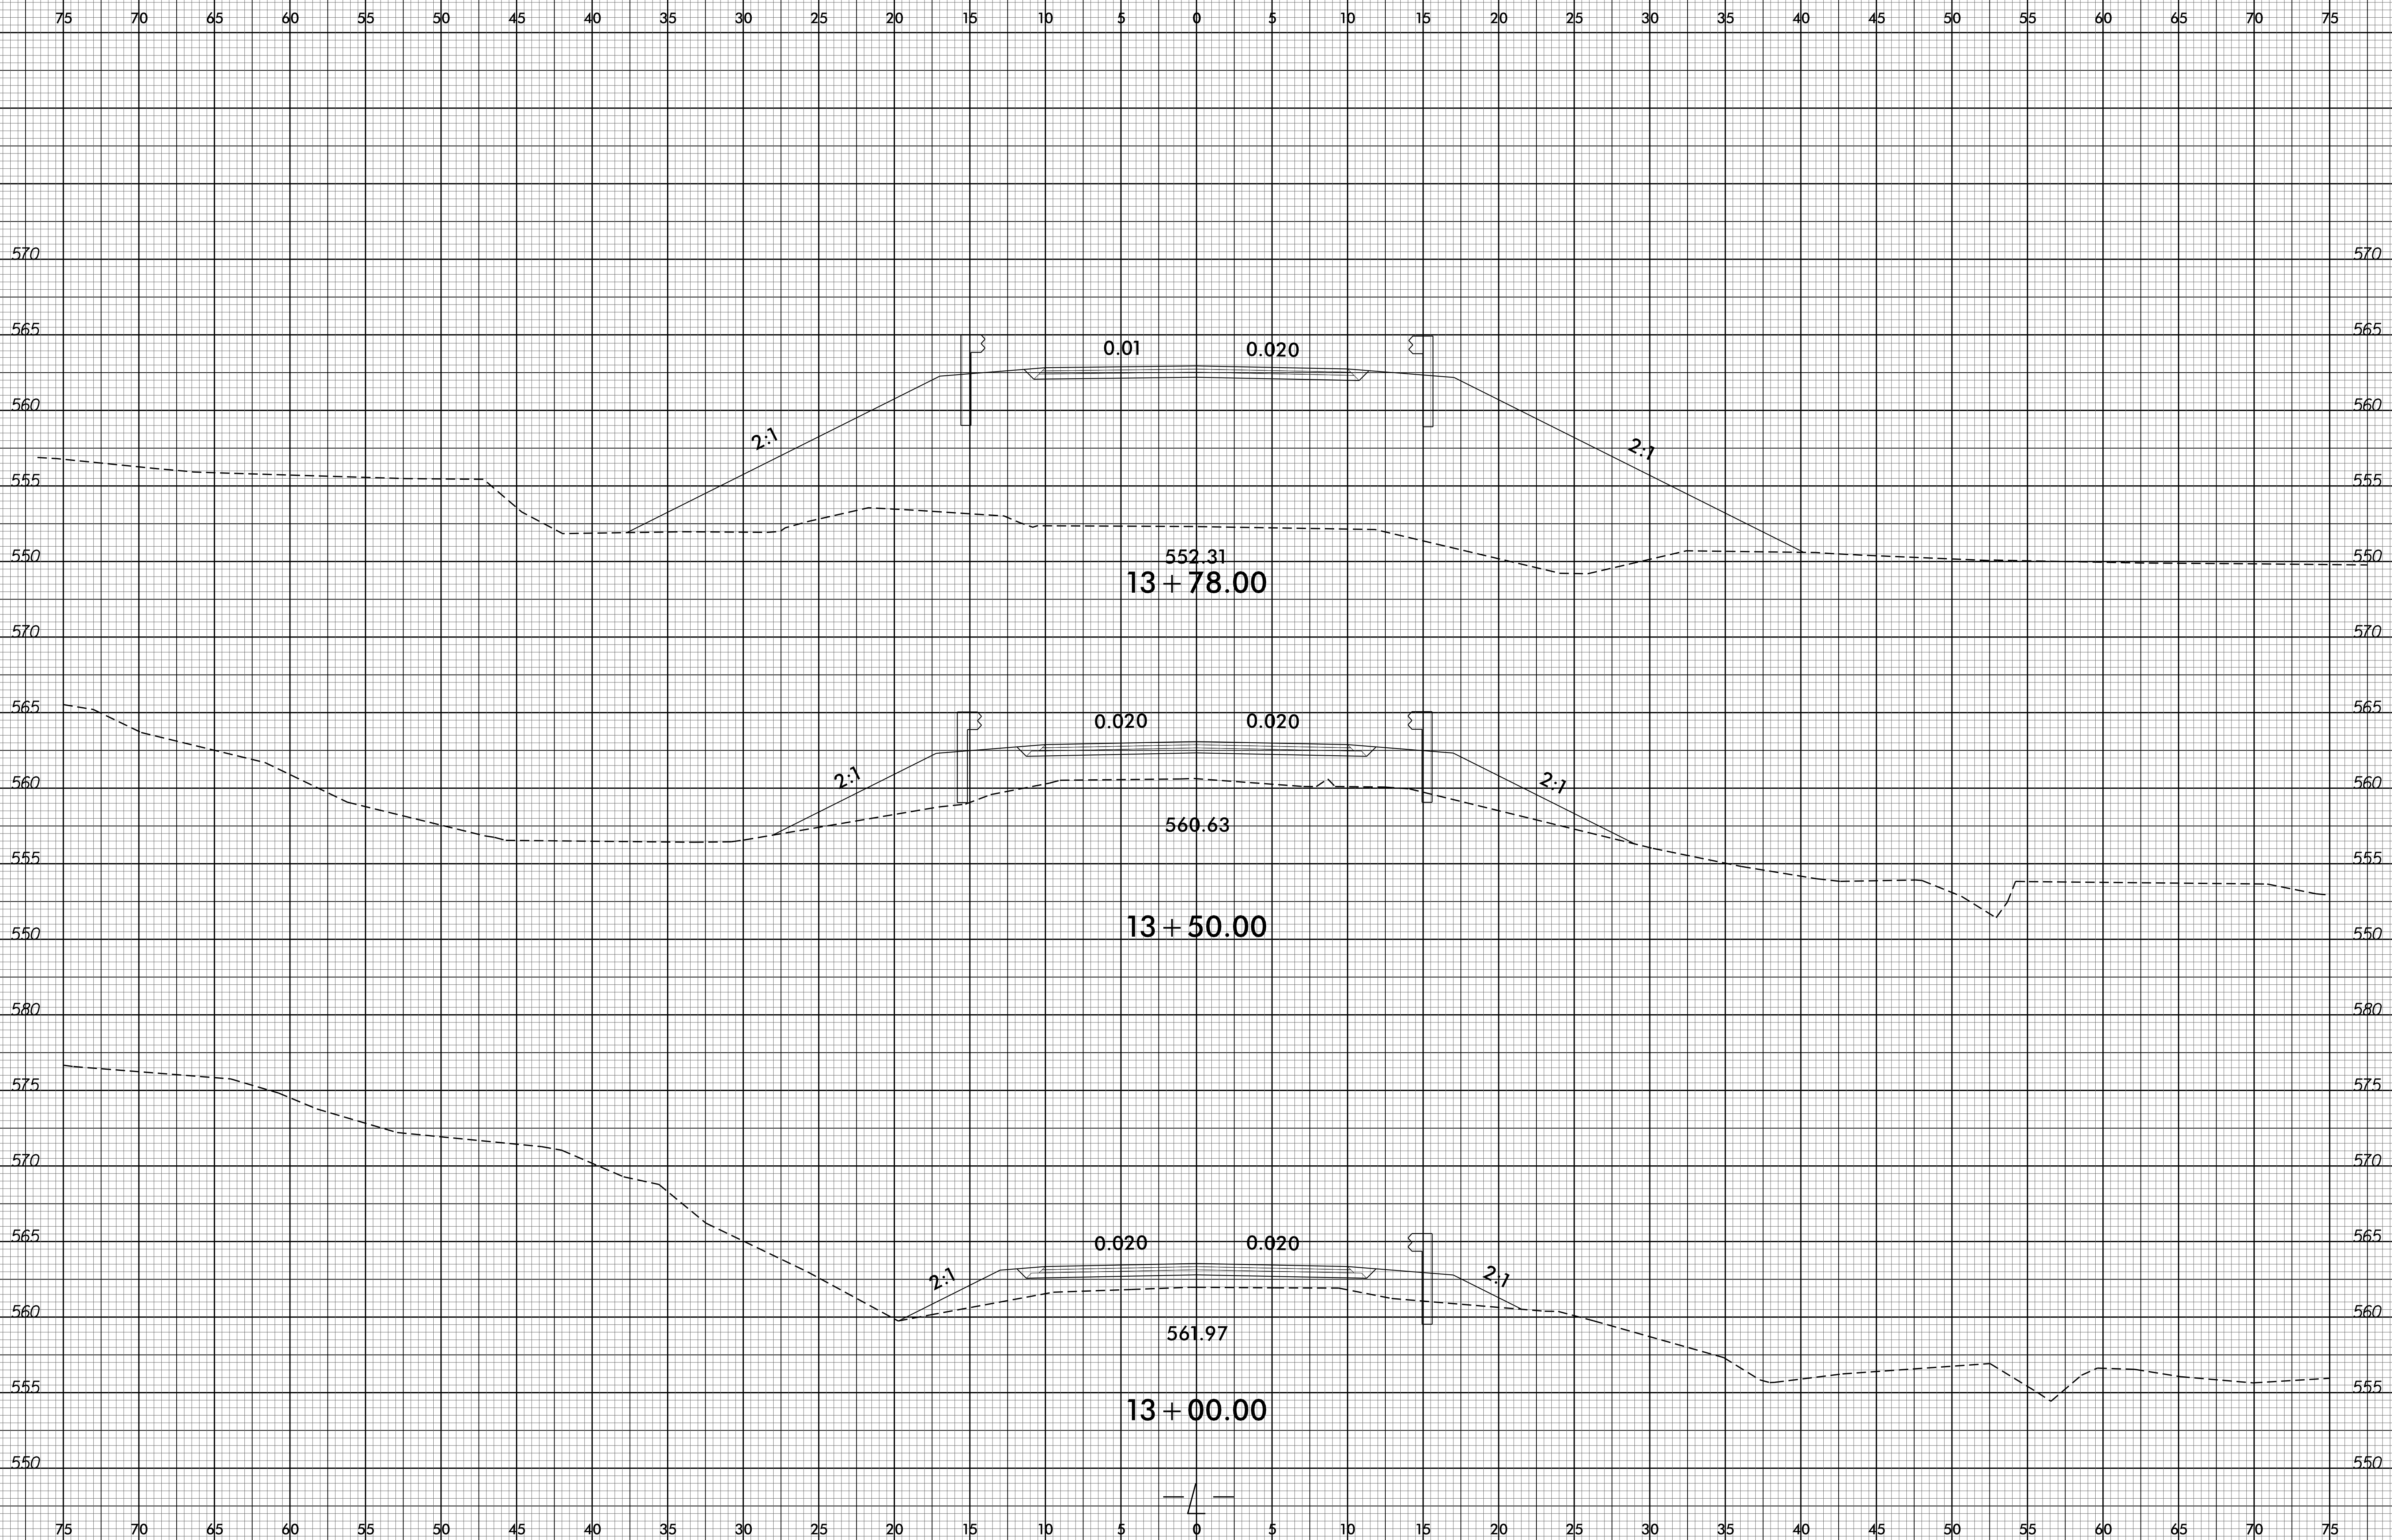

03-DEC-2015 01:45  
P:\Roadway\XSC\B5128-Relay-1.dgn  
\$\$\$\$\$USERNAME\$\$\$\$