


8/23/99



PROJ. REFERENCE NO.
B-5128

SHEET NO.
X-3

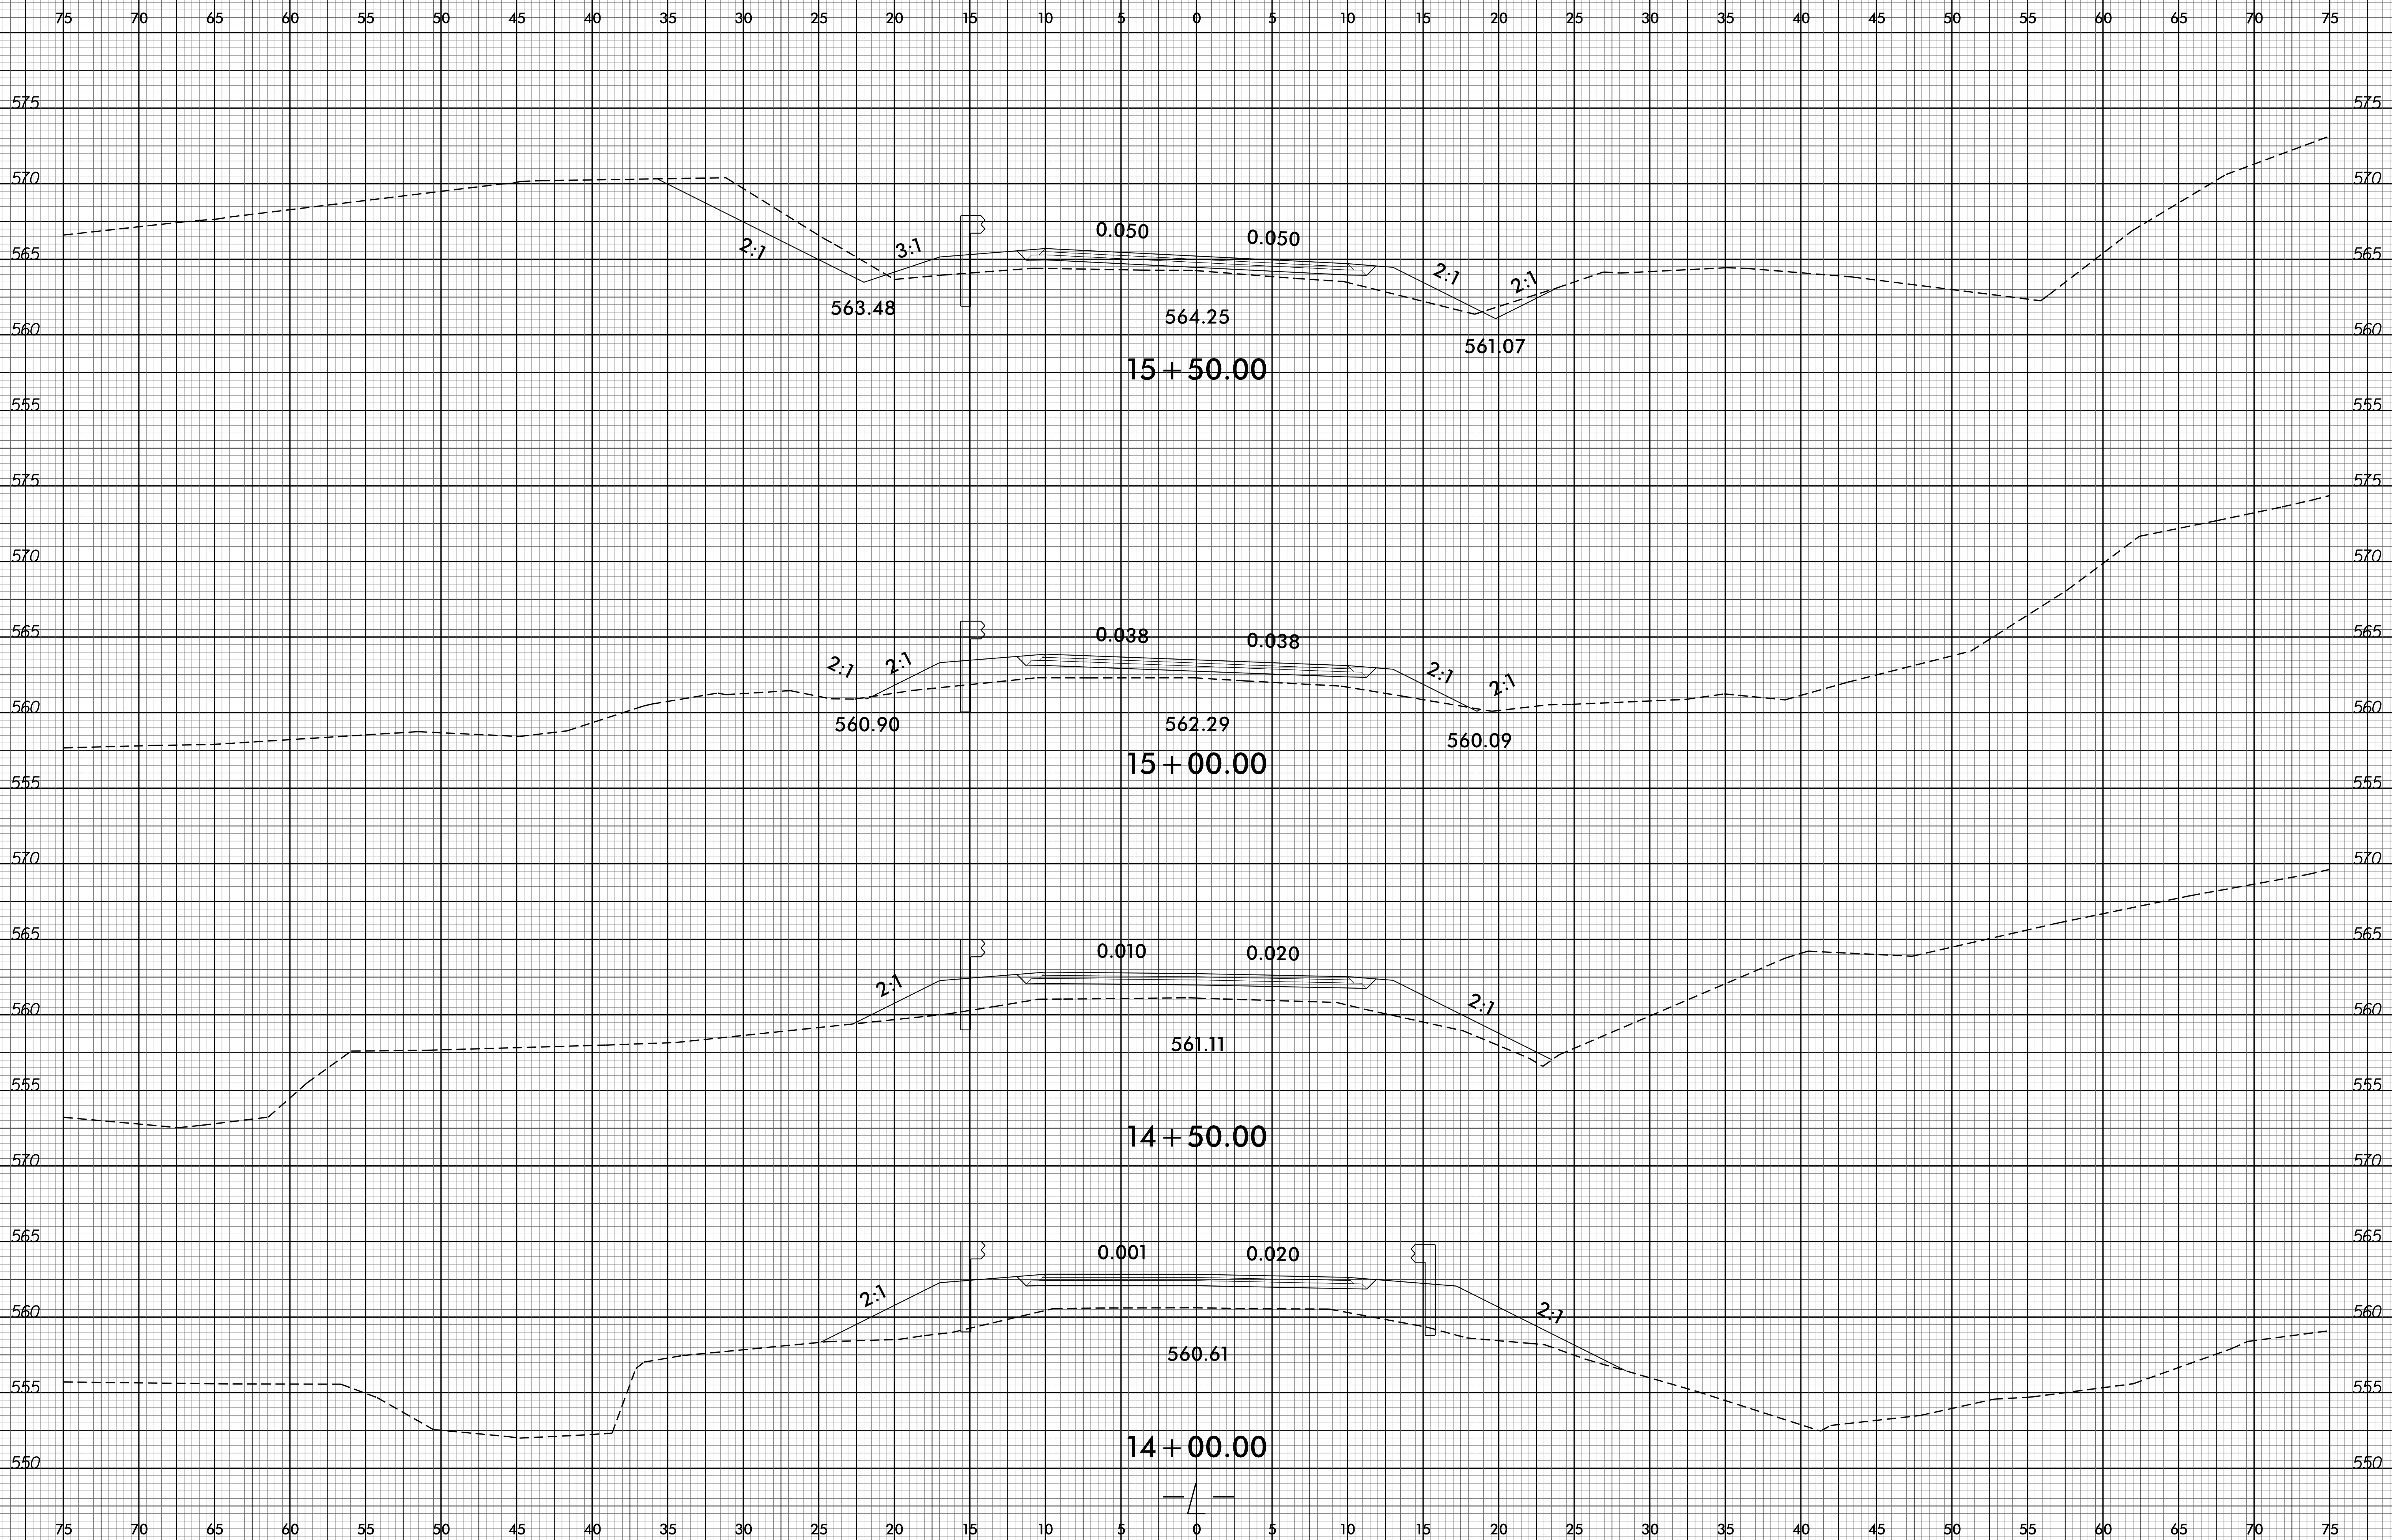

03-DEC-2015 01:45
F:\Program\XSC\B5128-Rel\xp1.dgn
\$\$\$\$\$