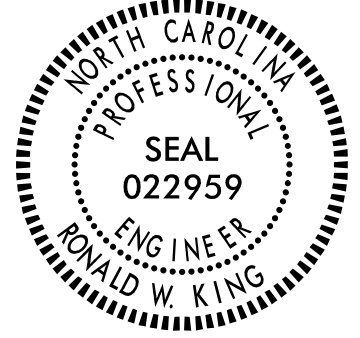


**This electronic collection of documents is provided  
for the convenience of the user  
and is Not a Certified Document –**

**The documents contained herein were originally issued  
and sealed by the individuals whose names and license  
numbers appear on each page, on the dates appearing  
with their signature on that page.**

**This file or an individual page  
shall not be considered a certified document.**

STATE OF NORTH CAROLINA  
DEPARTMENT OF TRANSPORTATION

PROJECT REFERENCE NO. B-5128	SHEET NO. SIGN-1
APPROVED: <i>Renee Roach</i> 0695074877CADC	
DATE: 11/30/2015	
SEAL 	
DOCUMENT NOT CONSIDERED FINAL UNLESS ALL SIGNATURES COMPLETED	

**SIGNING PLAN**  
**RANDOLPH COUNTY**

LOCATION: BRIDGE 58 ON SR 1404 (FULLER MILL RD.) OVER  
AN UNNAMED TRIBUTARY OF LITTLE UWHARRIE RIVER


T.I.P.: B-5128

CONTRACT: C203674

SUMMARY OF QUANTITIES					
ITEM NO.	DESC. NO.	SECT. NO.	ITEM DESCRIPTION	QUANTITY	UNIT
0001000000	800		MOBILIZATION	1	L.S.
4072000000	903		SUPPORTS, 3 LB STEEL U-CHANNEL	15	L.F.
4116100000	904		SIGN ERECTION, RELOCATE SIGN TYPE E	1	EA.
4155000000	907		DISPOSAL OF SIGN SYSTEM, U-CHANNEL	8	EA.
4192000000	907		DISPOSAL OF SUPPORT, U-CHANNEL	1	EA.


- PROJECT NOTES**
- DISPOSAL OF SIGN SYSTEM, U-CHANNEL
  - DISPOSAL OF SUPPORT, U-CHANNEL
  - RELOCATE SIGN, TYPE E

- GENERAL NOTES**
- SIGNS FURNISHED BY STATE
  - WHEN NOT STATIONED OR DIMENSIONED ON PLANS, ALL 'E' AND 'F' SIGNS SHALL BE FIELD LOCATED BY THE ENGINEER
  - THE BACKGROUND FOR TYPE E & F SIGNS SHALL BE TYPE C REFLECTIVE SHEETING.
  - SEE ROADWAY PLANS FOR GUARD/GUIDE RAIL DETAILS.

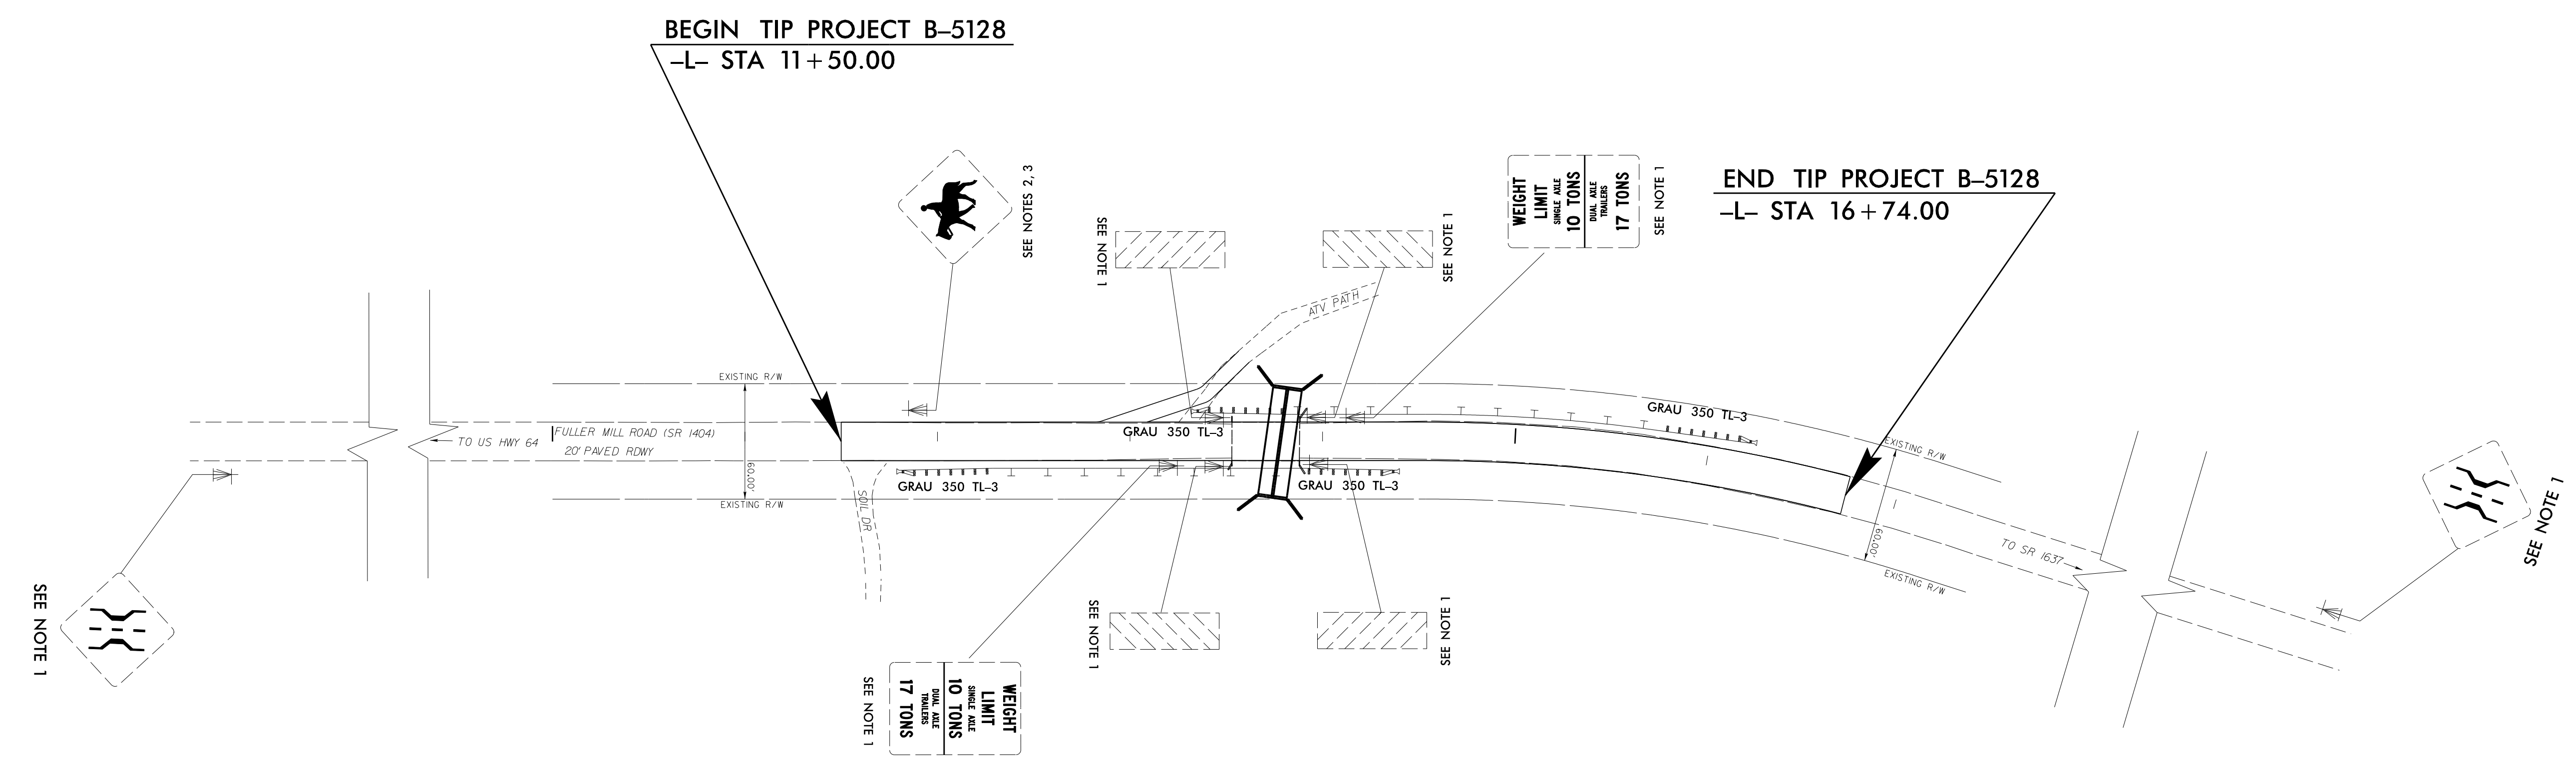

PLAN PREPARED BY: N.C.D.O.T. SIGNING AND DELINEATION UNIT

**Renee Roach, PE, CPM** SIGNING & DELINEATION REGIONAL ENGINEER  
**James Hambight** SIGNING & DELINEATION PROJECT DESIGN ENGINEER

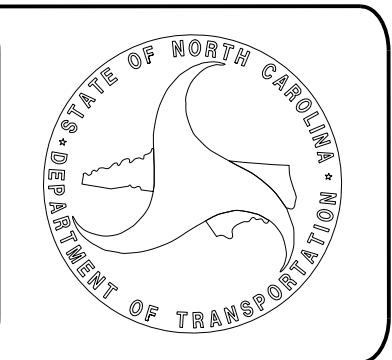

**ROADWAY STANDARD DRAWING**

THE FOLLOWING ROADWAY STANDARDS AS APPEAR IN "ROADWAY STANDARD DRAWINGS" - PROJECT SERVICES UNIT - N.C. DEPARTMENT OF TRANSPORTATION - RALEIGH, N.C., DATED JANUARY 2012 ARE APPLICABLE TO THIS PROJECT AND BY REFERENCE HEREBY ARE CONSIDERED A PART OF THESE PLANS:

STD. NO.	TITLE
904.10	ORIENTATION OF GROUND MOUNTED SIGNS
904.50	MOUNTING OF TYPE 'D', 'E' AND 'F' SIGNS ON 'U' CHANNEL POSTS

11/30/2015 P:\TIP-projects-B\B5128\Traffic\Signing\CADD\B-5128\_Sgn\_SGN - Final.dgn User:hambight