




RICHMOND COUNTY TYPICAL SECTIONS

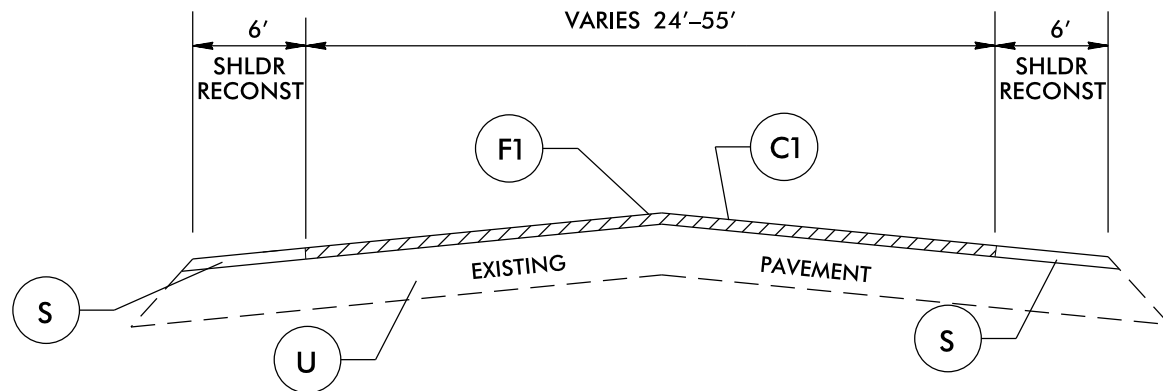


TYPICAL SECTION NO. 2

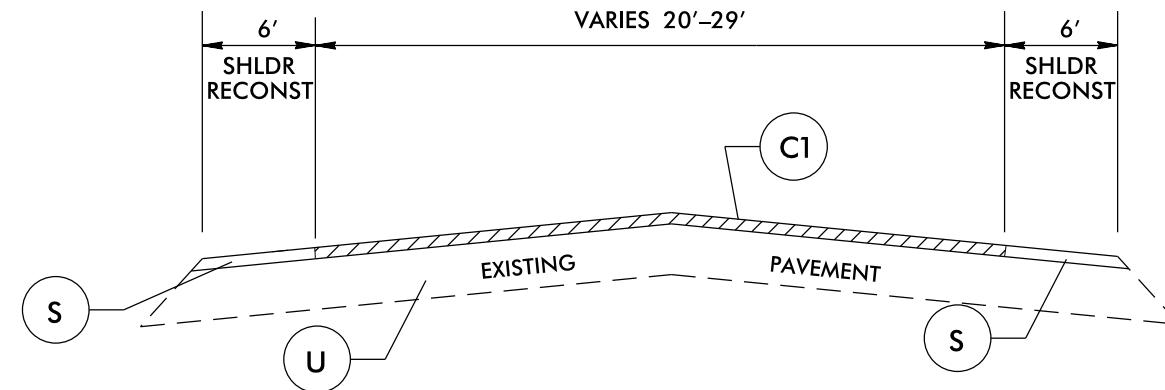

TYPICAL SECTION NO. 3

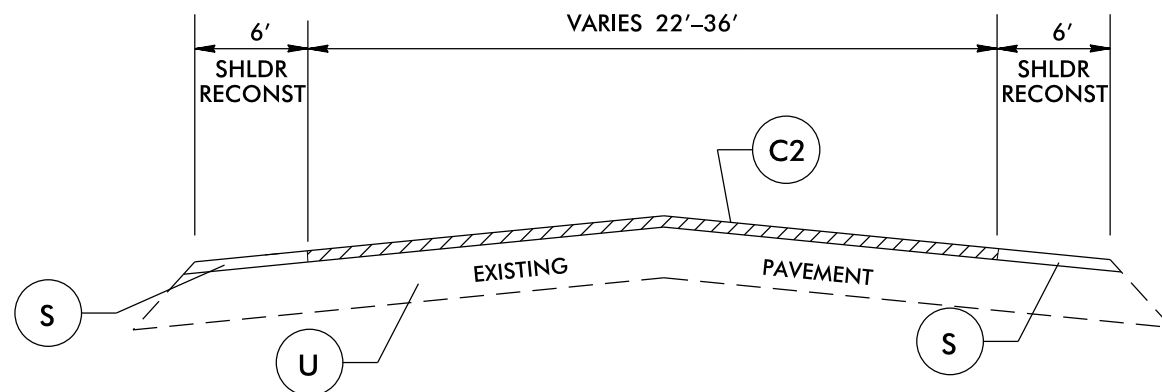

TYPICAL SECTION NO. 4

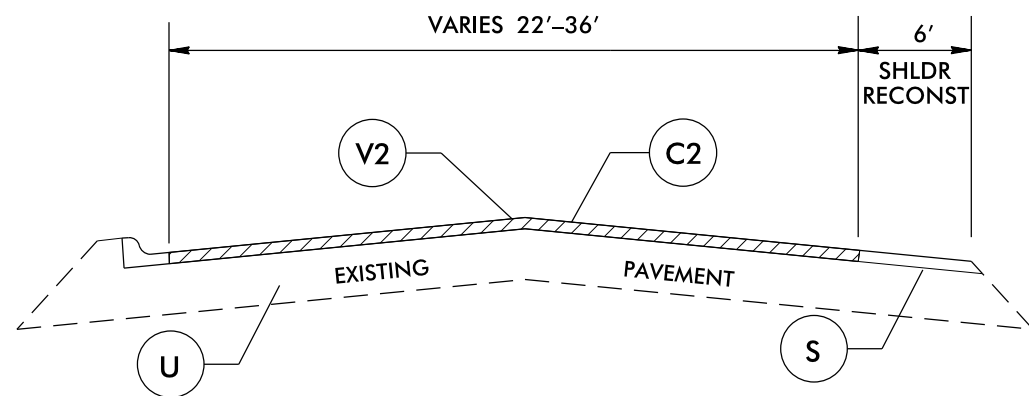

TYPICAL SECTION NO. 5

PAVEMENT SCHEDULE	
C1	PROP. APPROX. 1½" ASPHALT SURFACE COURSE TYPE S9.5B AT AN AVERAGE RATE OF 168 LBS. PER SQ. YD.
C2	PROP. APPROX. 1¼" ASPHALT SURFACE COURSE TYPE SF9.5A AT AN AVERAGE RATE OF 137.5 LBS. PER SQ. YD.
F1	ASPHALT SURFACE TREATMENT, SINGLE SEAL (#78M STONE)
S	AGGREGATE SHOULDER BORROW
U	EXISTING PAVEMENT
V1	MILL EXISTING ASPHALT PAVEMENT 1½"
V2	MILL EXISTING ASPHALT PAVEMENT 1¼"