


RICHMOND COUNTY

MAP 4
US 1

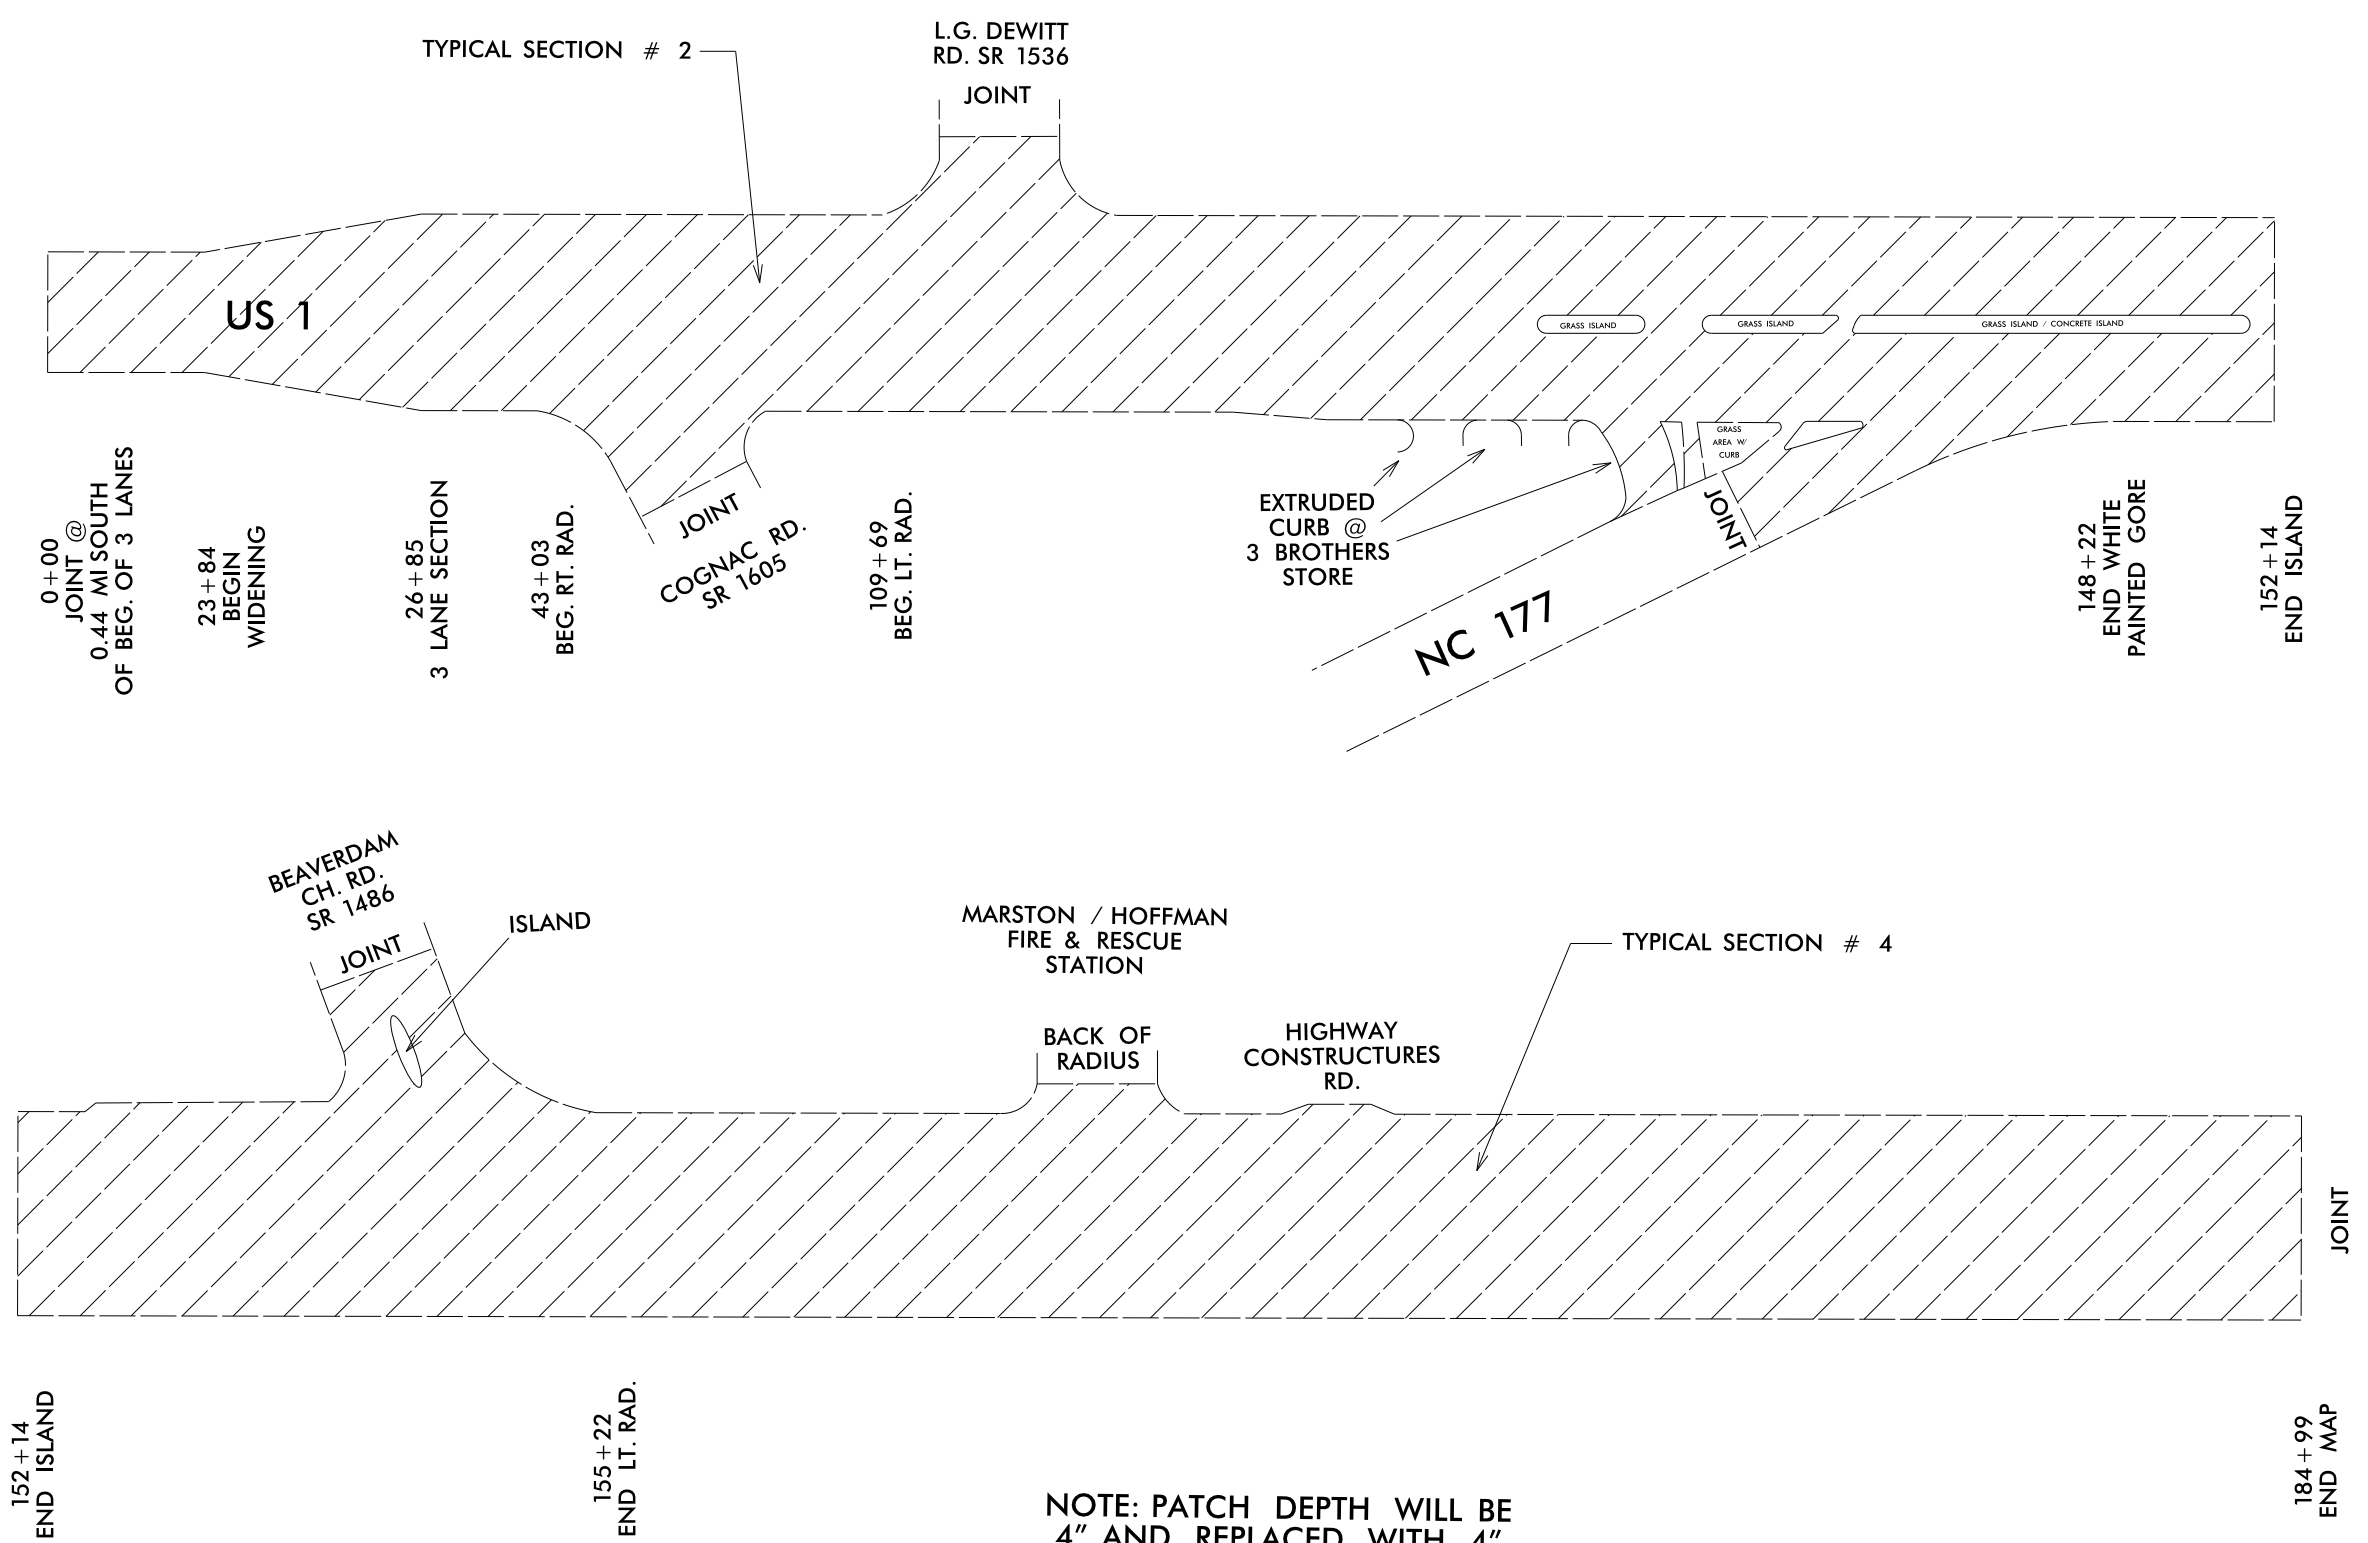

NOTE: PATCH DEPTH WILL BE
4" AND REPLACED WITH 4"
OF 119.0B.

MAP 4
US 1