



# RICHMOND COUNTY

MAP 5  
SR 1005

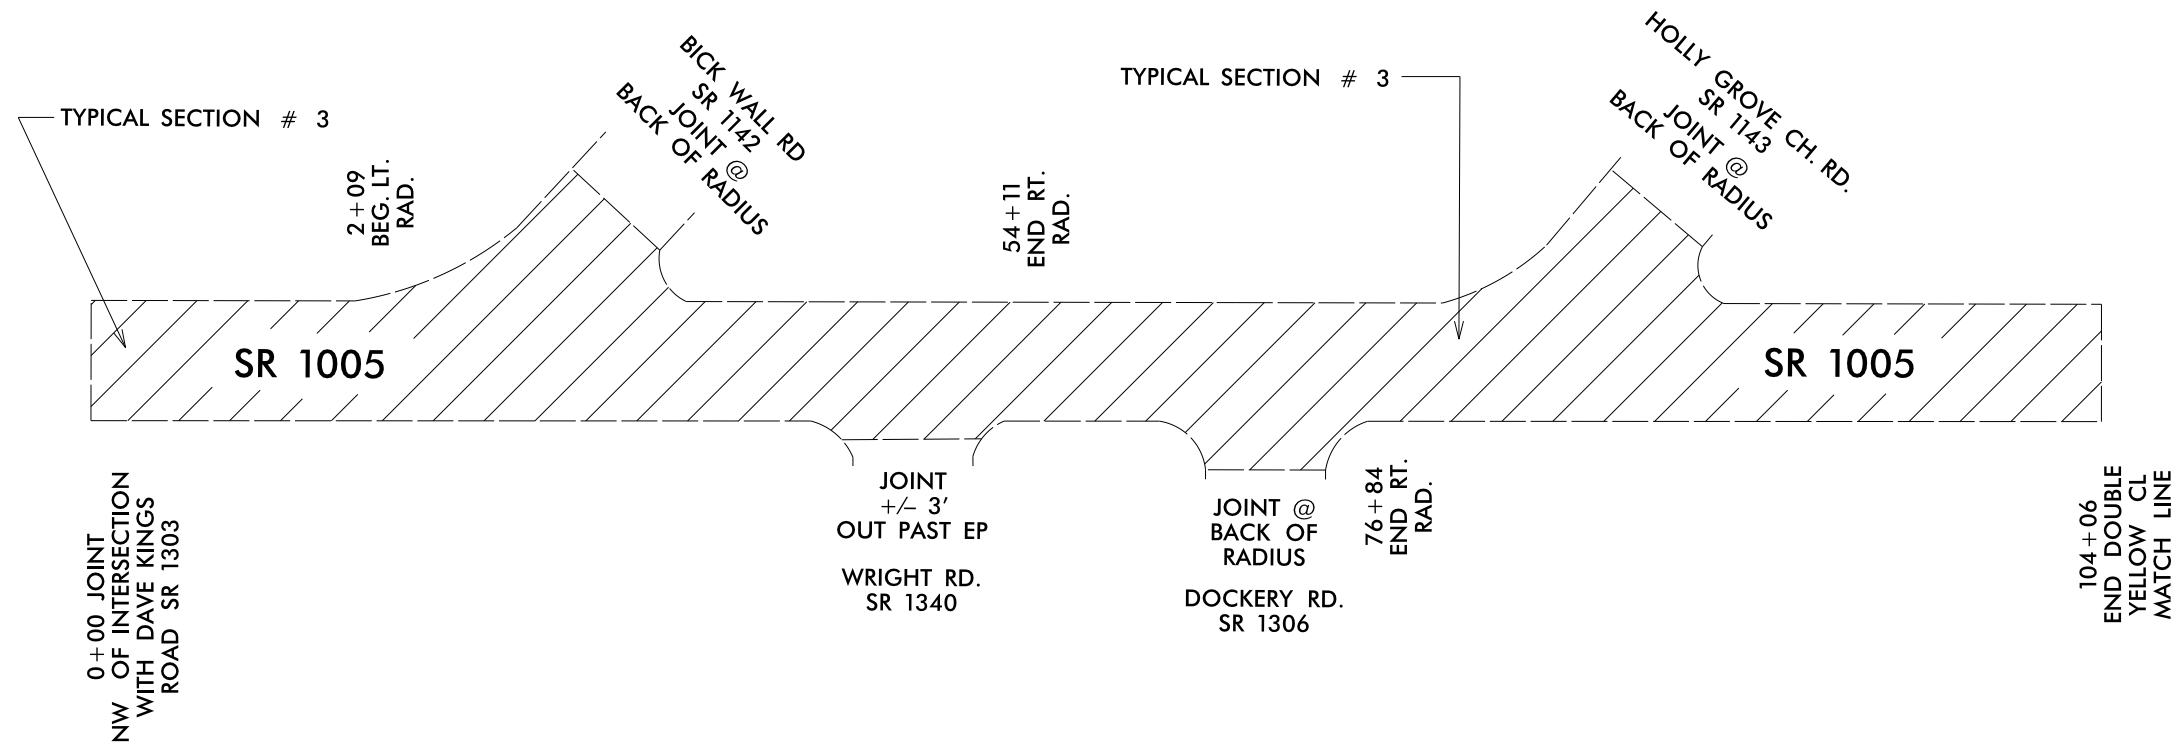

MAP 5  
SR 1005

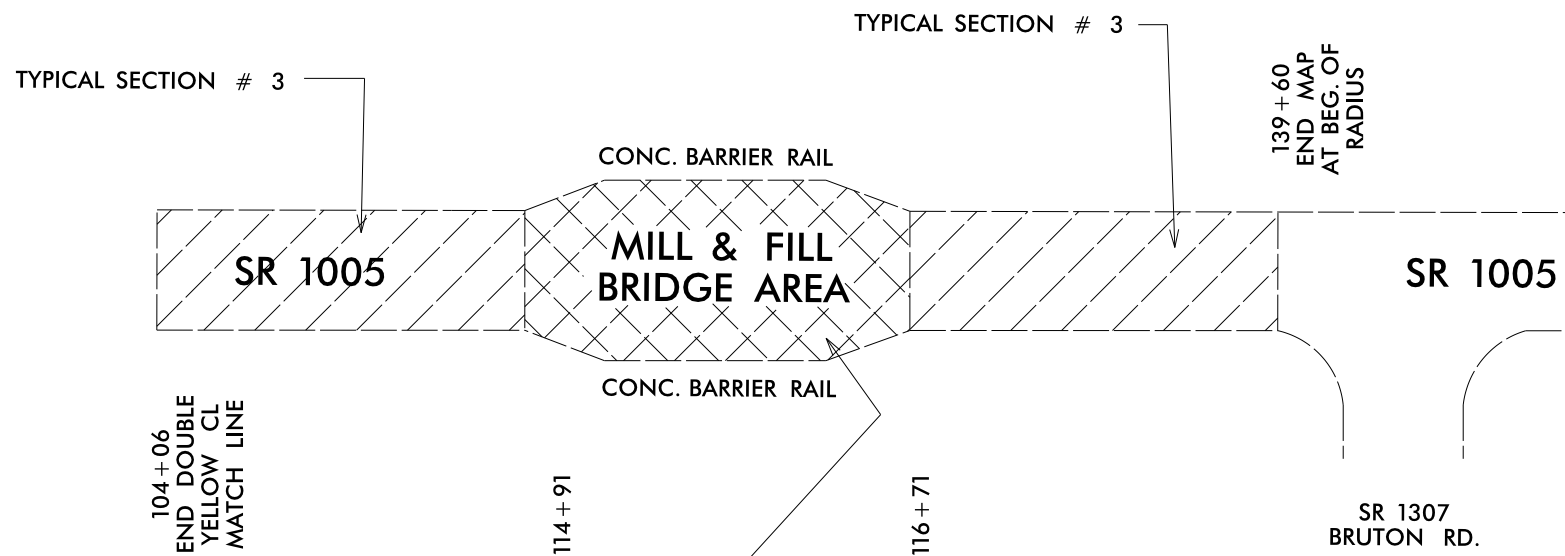

\*NOTE: MILL 1.5" & PAVE 1.5"  
OF S9.5B.

\*NOTE: PATCHING DEPTH WILL BE  
4" AND REPLACED WITH 4"  
OF I19.0B