


# RICHMOND COUNTY

MAP 6  
SR 1665  
COLLEGE DRIVE

TYPICAL SECTION # 4

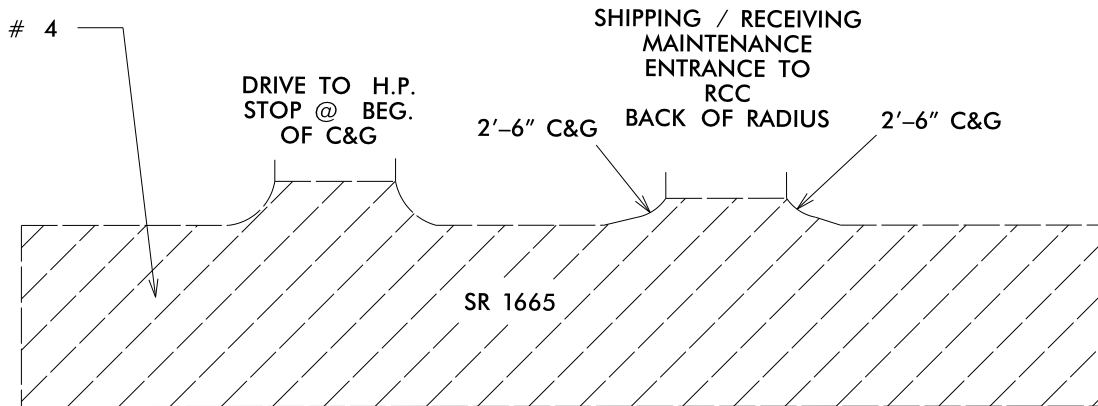

\* NOTE:

**\*NOTE: PATCHING DEPTH WILL BE 4" AND REPLACED WITH 4" OF I19.0B**

0+00  
JOINT @  
US 74 BUS.

6+56  
BEG. LT.  
RADIUS

16+65  
BEG. C&G

17+19  
END C&G

25+54  
BEG. RAD.  
WITH  
GENE BURRELL RD.  
MATCH LINE

MAP 6  
SR 1665  
GENE BURRELL DRIVE

0+00  
BEG. 2'-6" C&G  
LT. SIDE  
TOWARD  
US 74 BUS.  
BEG. 1/4" MILL & FILL

DRIVE TO  
PARKING LOT  
TAKE BACK TO  
END OF C&G

DRIVE TO  
PARKING LOT  
TAKE BACK TO  
JOINT IN C&G  
JUST BEFORE  
CATCH BASINS

DRIVE TO  
PARKING LOT  
TAKE BACK TO  
JOINT IN C&G  
JUST BEFORE  
CATCH BASINS

\* NOTE: TRANSITION THIS AREA  
FROM MILL & FILL ON  
GENE BURRELL DRIVE  
(END OF C&G 4+39)  
TO RESURFACING TO JOINT  
AT BEG. OF RAD. AT  
US 74 BUS.

DO NOT MILL SIGNAL LOOPS.  
RESURFACE OVER PER ANDY COCHRAN  
RICH. CO. MAINT. ENGINEER

TYPICAL SECTION # 4

\* NOTE: TRANSITION THIS AREA  
FROM RESURFACING ON  
COLLEGE DRIVE TO  
MILL & FILL  
ON GENE BURRELL DRIVE

COLLEGE DR.

25+54  
BEG. RAD.  
WITH  
GENE BURRELL RD.  
MATCH LINE

TYPICAL SECTION # 5

4+39  
END 2'-6"  
C&G  
END 1/4" MILL & FILL

6+33  
JOINT  
BEG. RAD. TO  
US 74 BUS.