


# ROWAN COUNTY

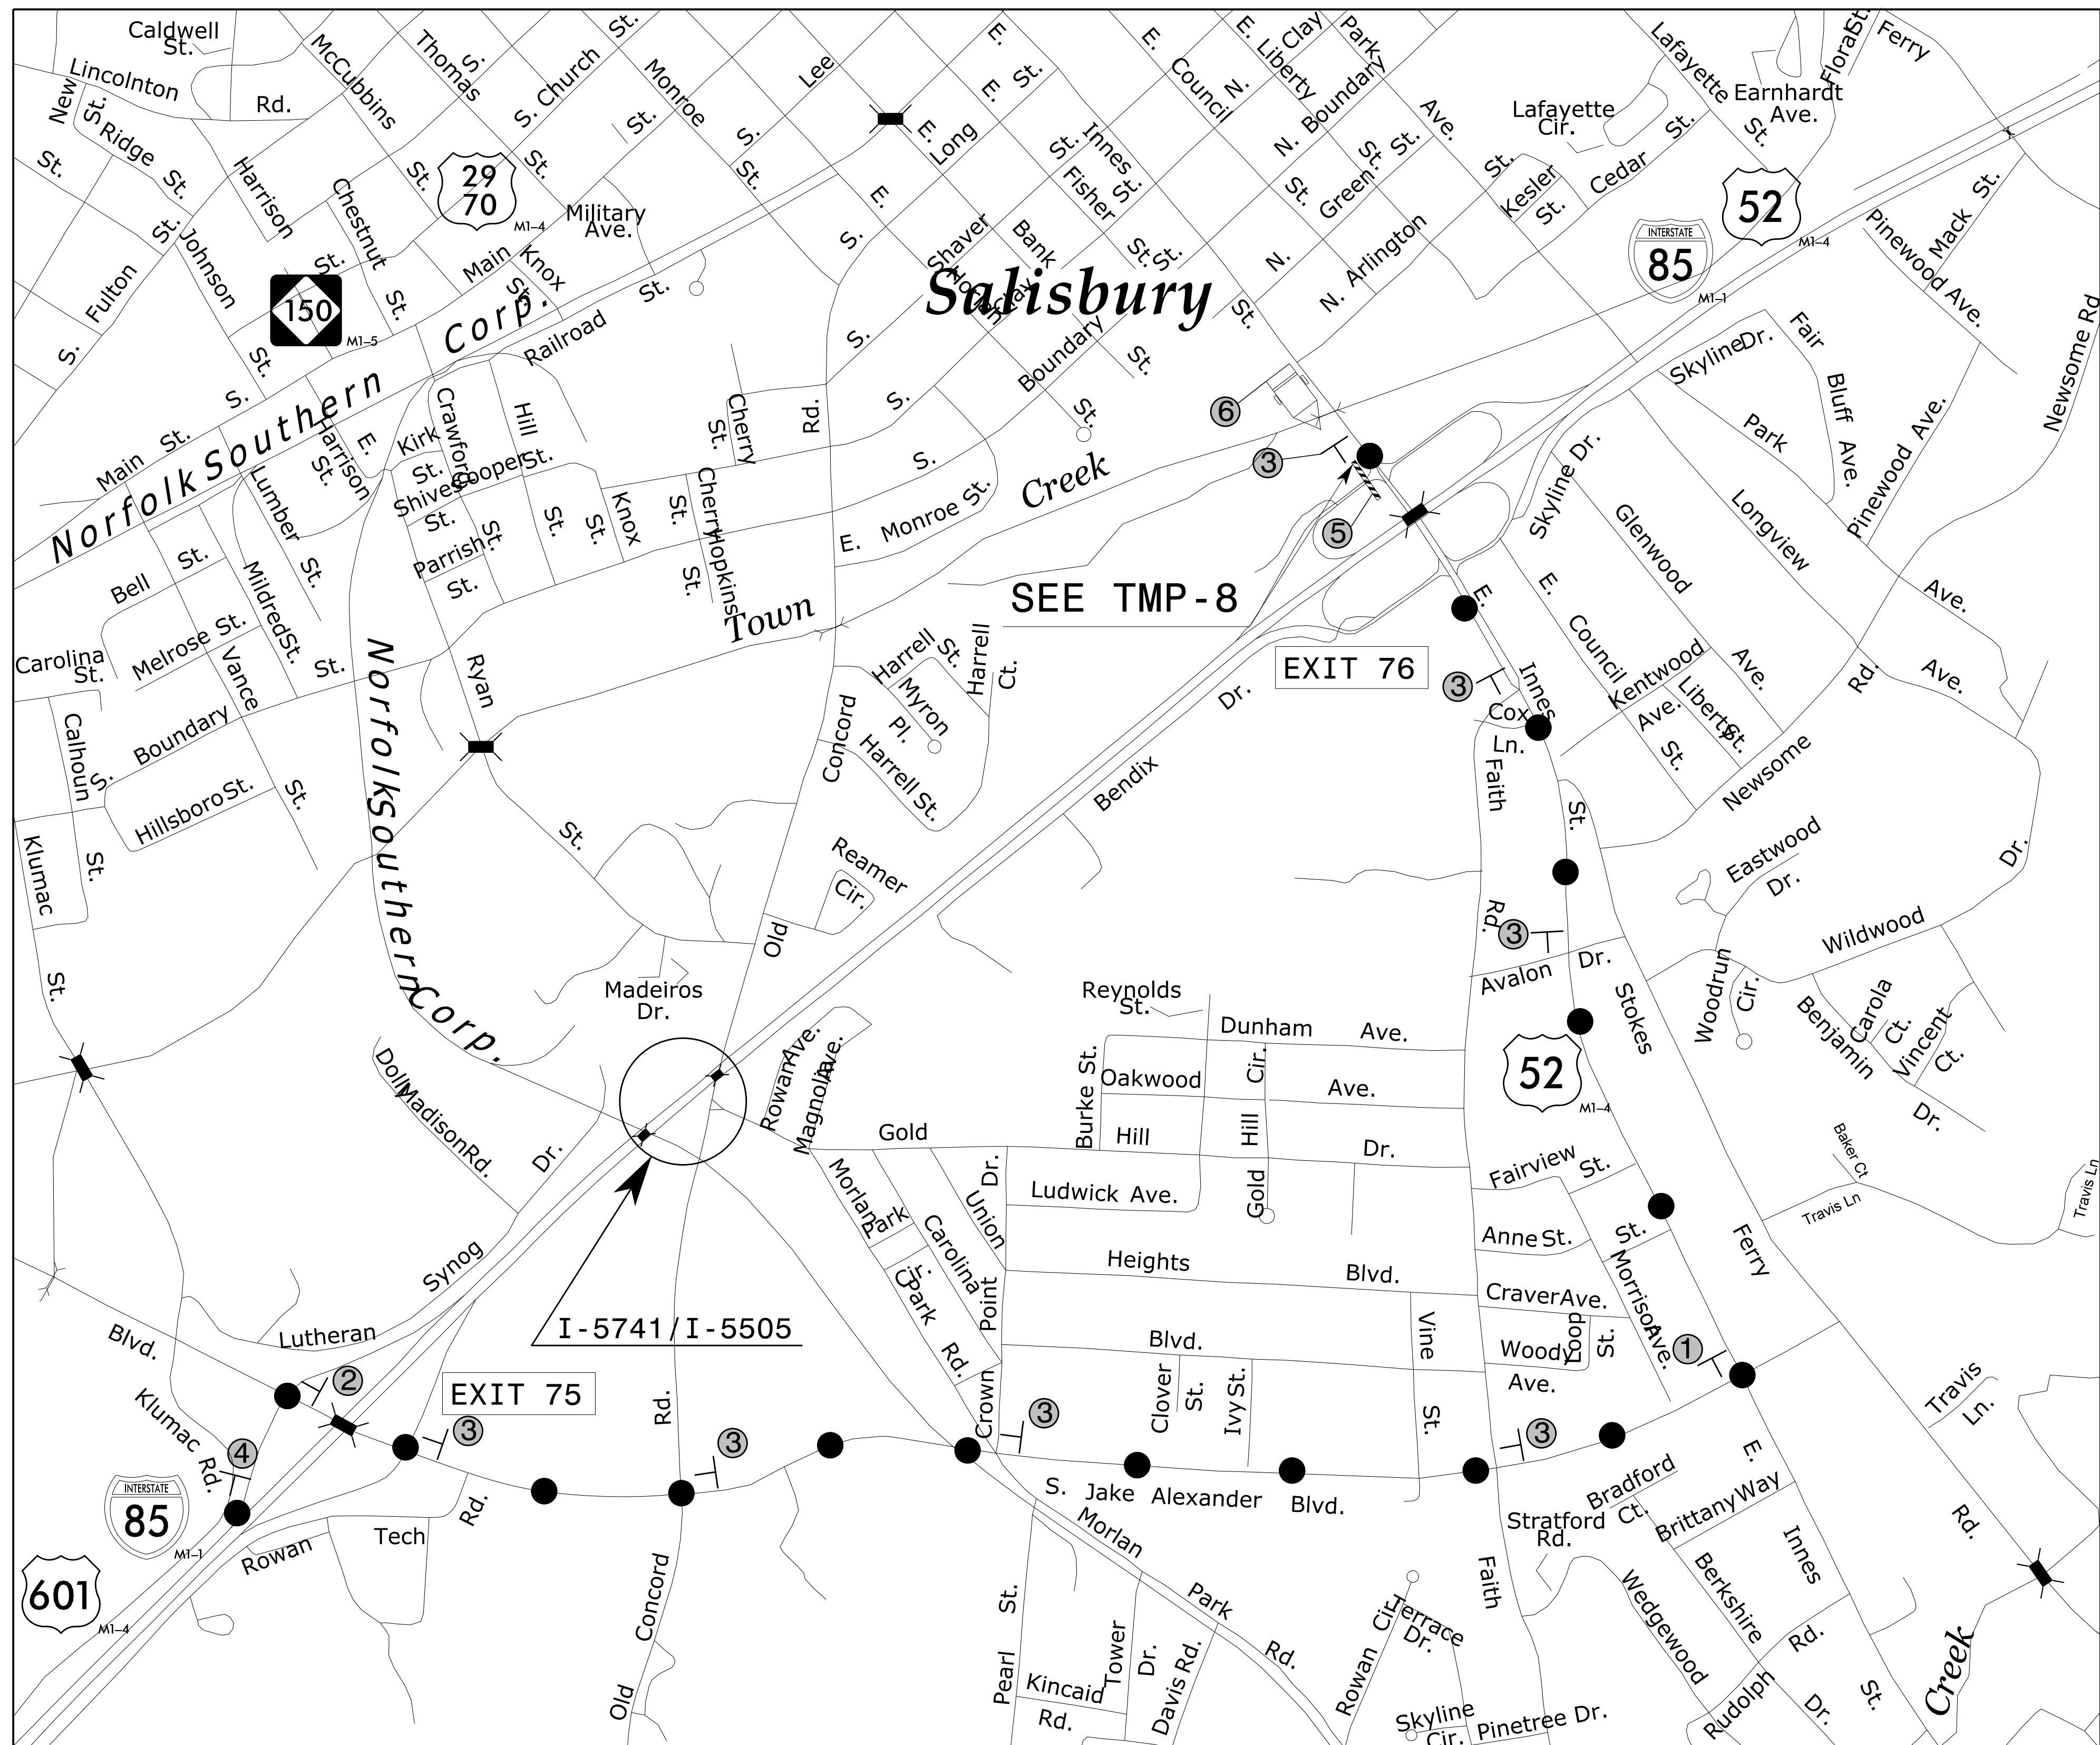

①	②	③
DETOUR TO SOUTH	DETOUR TO SOUTH	DETOUR TO SOUTH
M4-8 24" X 12"	M4-8 24" X 12"	M4-8 24" X 12"
M4-5 24" X 12"	M4-5 24" X 12"	M4-5 24" X 12"
M3-3 24" X 12"	M3-3 24" X 12"	M3-3 24" X 12"
INTERSTATE 85 M1-1	INTERSTATE 85 M1-1	INTERSTATE 85 M1-1
→ M6-1 21" X 15"	← M6-1 L 21" X 15"	↑ M6-3 21" X 15"

④	⑤
END DETOUR SOUTH	R11-2 48" X 30" ROAD CLOSED TYPE III BARRICADE
M4-8 A 24" X 18"	M4-10L 48" X 18"
M3-3 24" X 12"	
INTERSTATE 85 M1-1	

⑥	
MESSAGE NO. 1 I-85 SB RAMP CLOSED	MESSAGE NO. 2 FOLLOW DETOUR SIGNS
CHANGEABLE MESSAGE SIGN	

NOTES:  
 1. REFER TO RSD 1101.03 FOR ADDITIONAL WARNING SIGNS.  
 2. COORDINATE WITH THE ENGINEER FOR LOCATION OF CMS.



12/16/2015  
 P:\TIP\Projects\N5741\TrafficControl\TCPV-5505\_TC\_TMP\_10.dgn  
 User:slvudm1

APPROVED: *David Bisette*  
 ECDC080878348C  
 DATE: 12/17/2015



OFFSITE DETOUR ROUTE FOR  
 E. INNES ST. SOUTH BOUND  
 OFF RAMP TRAFFIC