




# SCOTLAND COUNTY TYPICAL SECTIONS

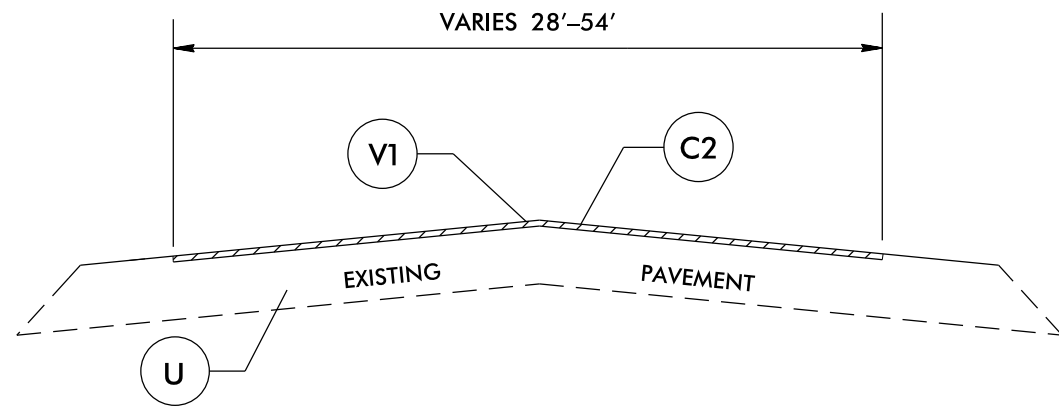


**TYPICAL SECTION NO. 3**

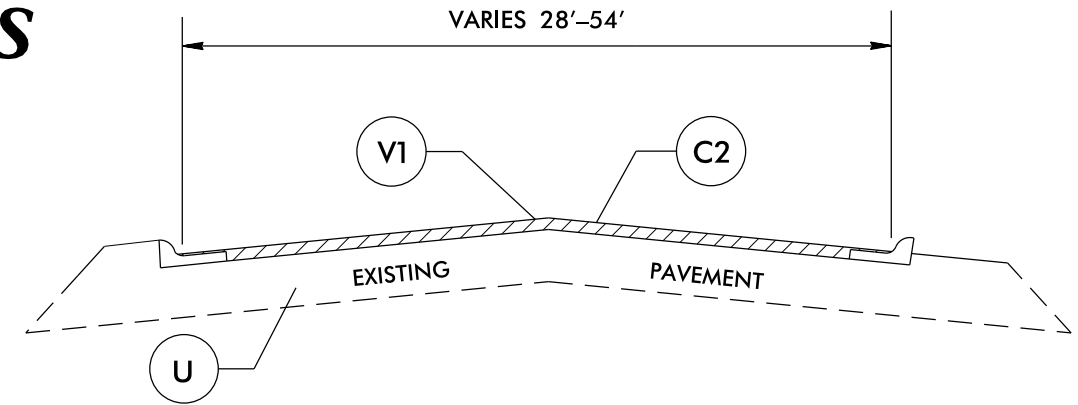

**TYPICAL SECTION NO. 4**

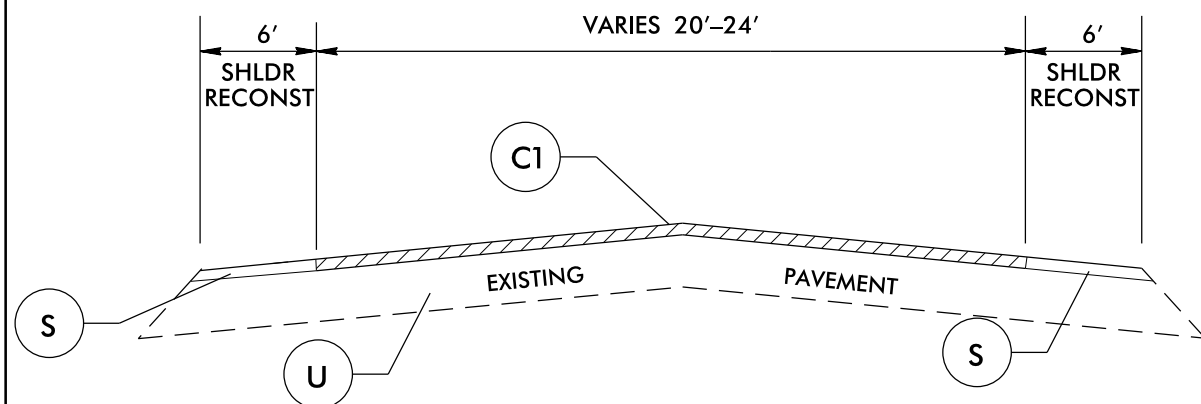

**TYPICAL SECTION NO. 5**

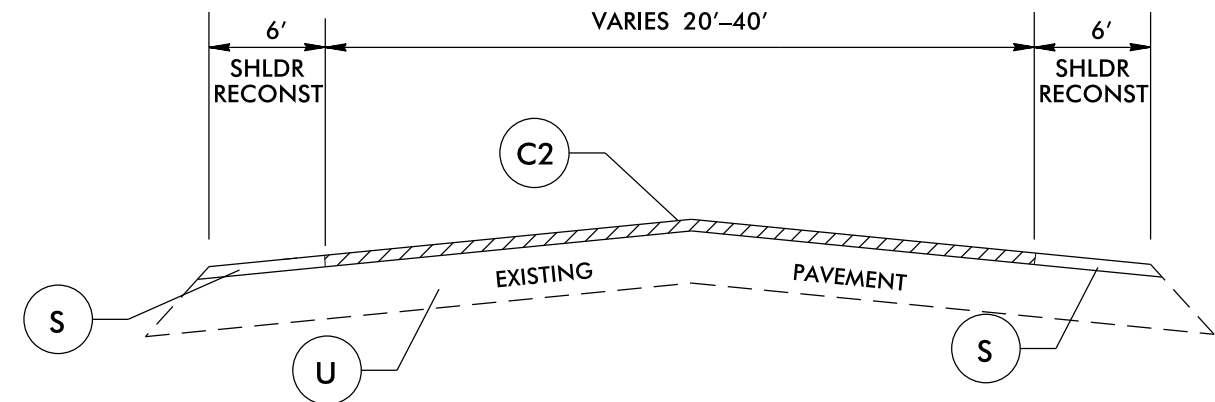

**TYPICAL SECTION NO. 6**

PAVEMENT SCHEDULE	
C1	PROP. APPROX. 1½" ASPHALT SURFACE COURSE TYPE SF9.5A AT AN AVERAGE RATE OF 165 LBS. PER SQ. YD.
C2	PROP. APPROX. 1½" ASPHALT SURFACE COURSE TYPE S9.5B AT AN AVERAGE RATE OF 168 LBS. PER SQ. YD.
S	AGGREGATE SHOULDER BORROW
U	EXISTING PAVEMENT
V1	MILL 1½" DEPTH OF ASPHALT SURFACE