


SECTION PLAN

- SEE R.S.D.N. 866.04 FOR FIVE STRAND BARBED WIRE FENCE
- STRAND SPACING AND PLACEMENT MAY BE ADJUSTED IN THE FIELD AS DIRECTED BY THE ENGINEER.

DETAIL OF POST ANCHOR

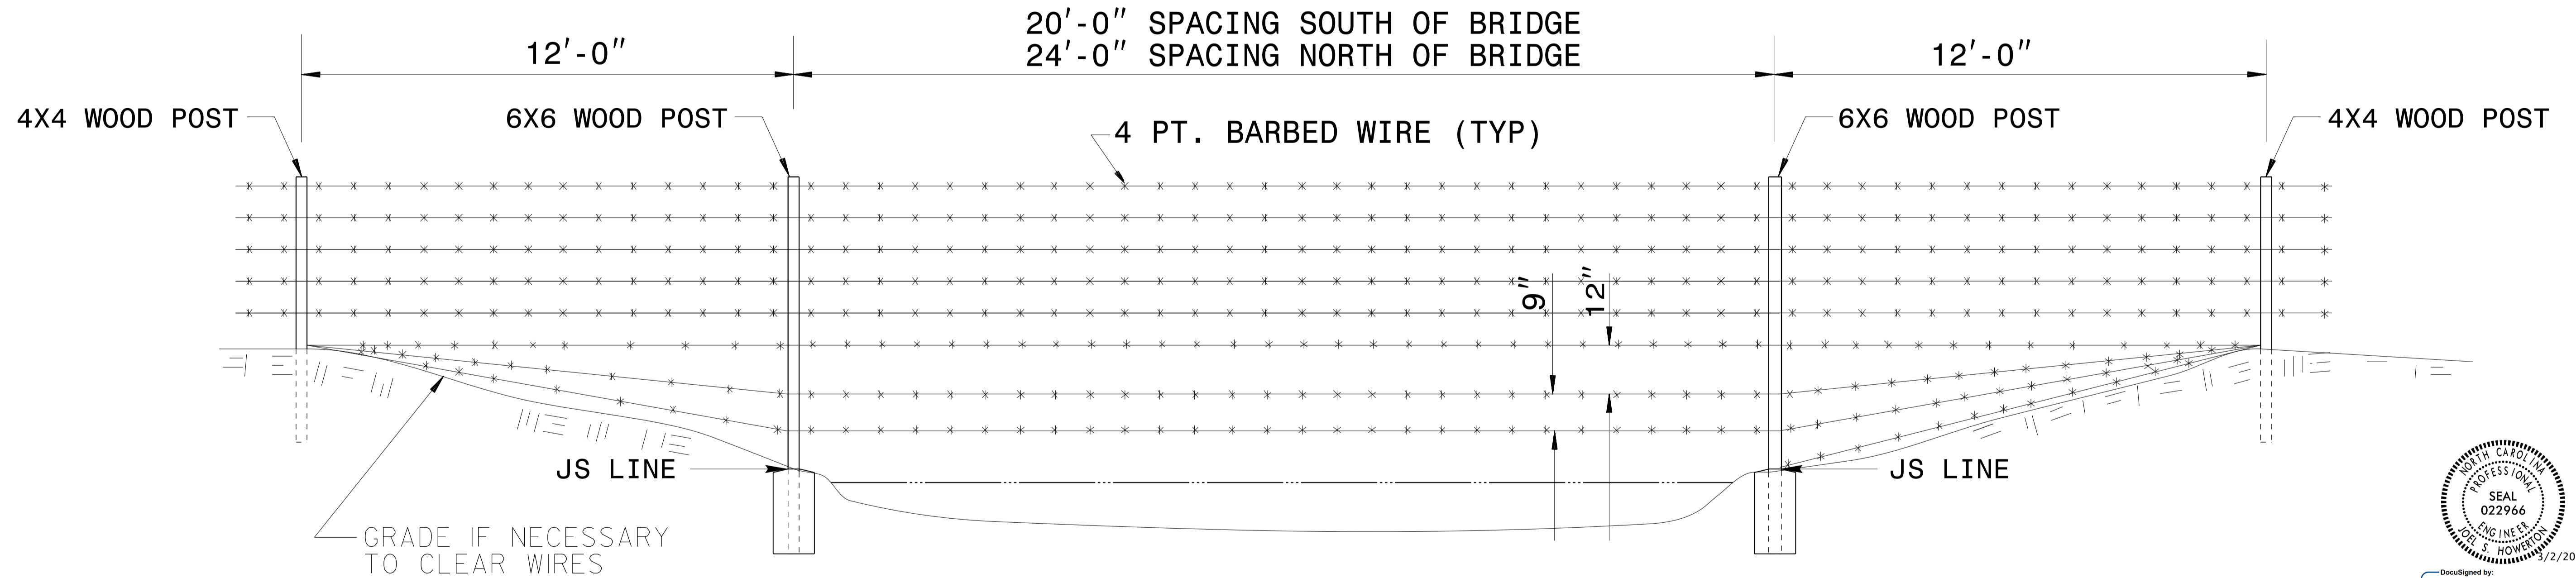

DocuSigned by:
Joel Howerton, PE
873F3017DCC045F...

DOCUMENT NOT CONSIDERED FINAL
UNLESS ALL SIGNATURES COMPLETED

**CONTRACT STANDARDS & DEVELOPMENT UNIT
STANDARDS AND SPECIAL DESIGN**
Office 919-707-6950 FAX 919-250-4119

**SPECIAL FENCE FOR
STREAM CROSSING**

ORIGINAL BY: _____ DATE: _____
 MODIFIED BY: KKEMPF DATE: 02-09-16
 CHECKED BY: _____ DATE: _____
 FILE SPEC.: kkempf/english/barbed wire stream crossing.dgn