


8/23/99



PROJ. REFERENCE NO.
B-5396

SHEET NO.
X-1

DOCUMENT NOT CONSIDERED FINAL
UNLESS ALL SIGNATURES COMPLETED

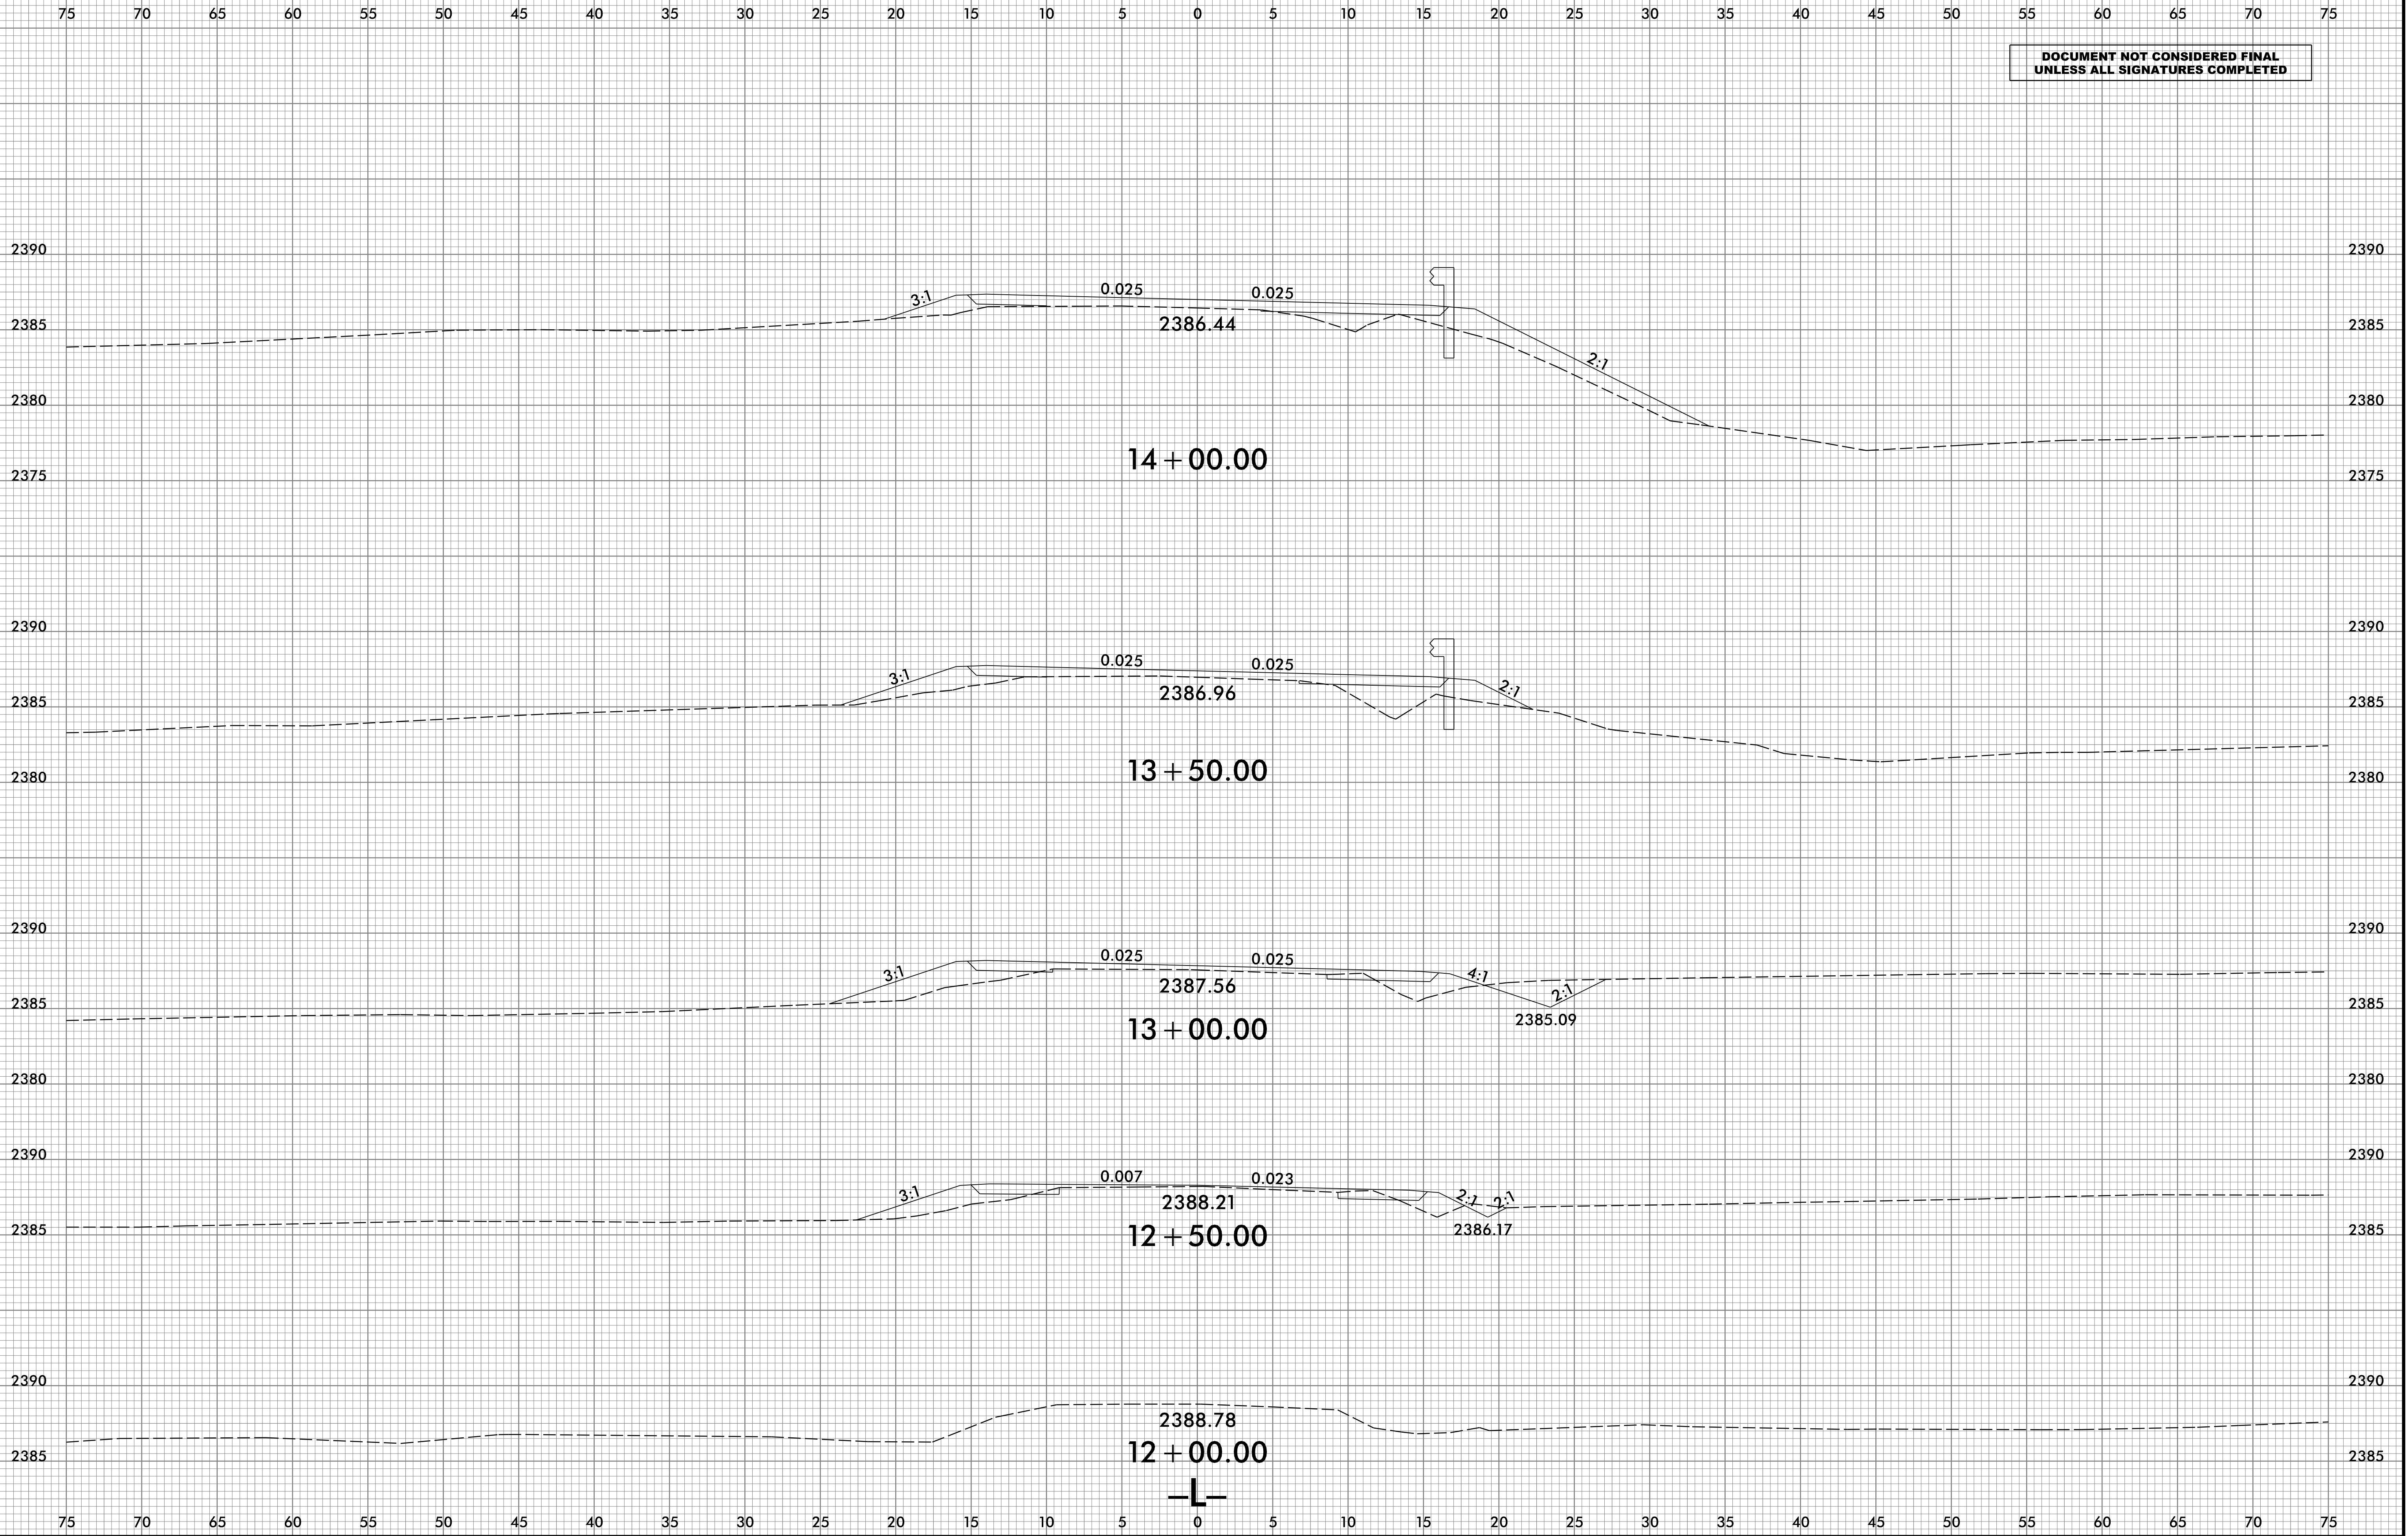

12/29/2015 11:51:40 AM \\FS01\proj\13\B5396-X-1.dgn