

-0.8947% -0.3000%

PI STA. = 14+00.00 -L-
EL. = 2386.94
L = 90'


GRADE DATA

FILL FACE @ END BENT No. 1
STA. 16+58.83 -L-
GRADE PT. EL. = 2386.16

FILL FACE @ END BENT No. 2
STA. 17+41.17 -L-
GRADE PT. EL. = 2385.92

BEGIN FRONT SLOPE
STA. 16+49.54 -L-
GRADE PT. EL. = 2386.19

BEGIN FRONT SLOPE
STA. 17+50.34 -L-
GRADE PT. EL. = 2385.89

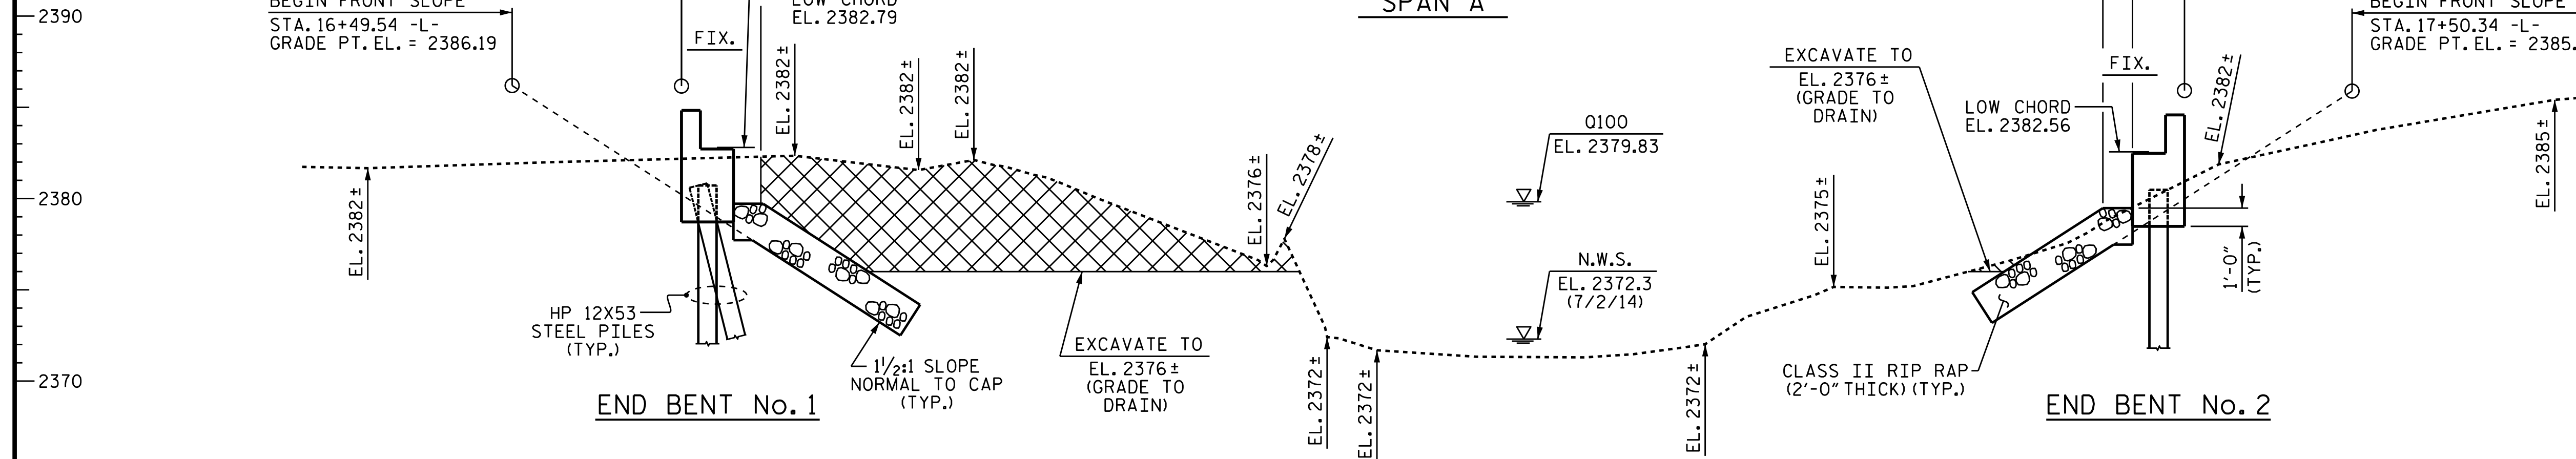


I HEREBY CERTIFY THESE PLANS ARE THE AS-BUILT PLANS

SECTION ALONG -L-

SECTIONS THROUGH END BENTS ARE TAKEN AT RIGHT ANGLES

UNCLASSIFIED STRUCTURE EXCAVATION

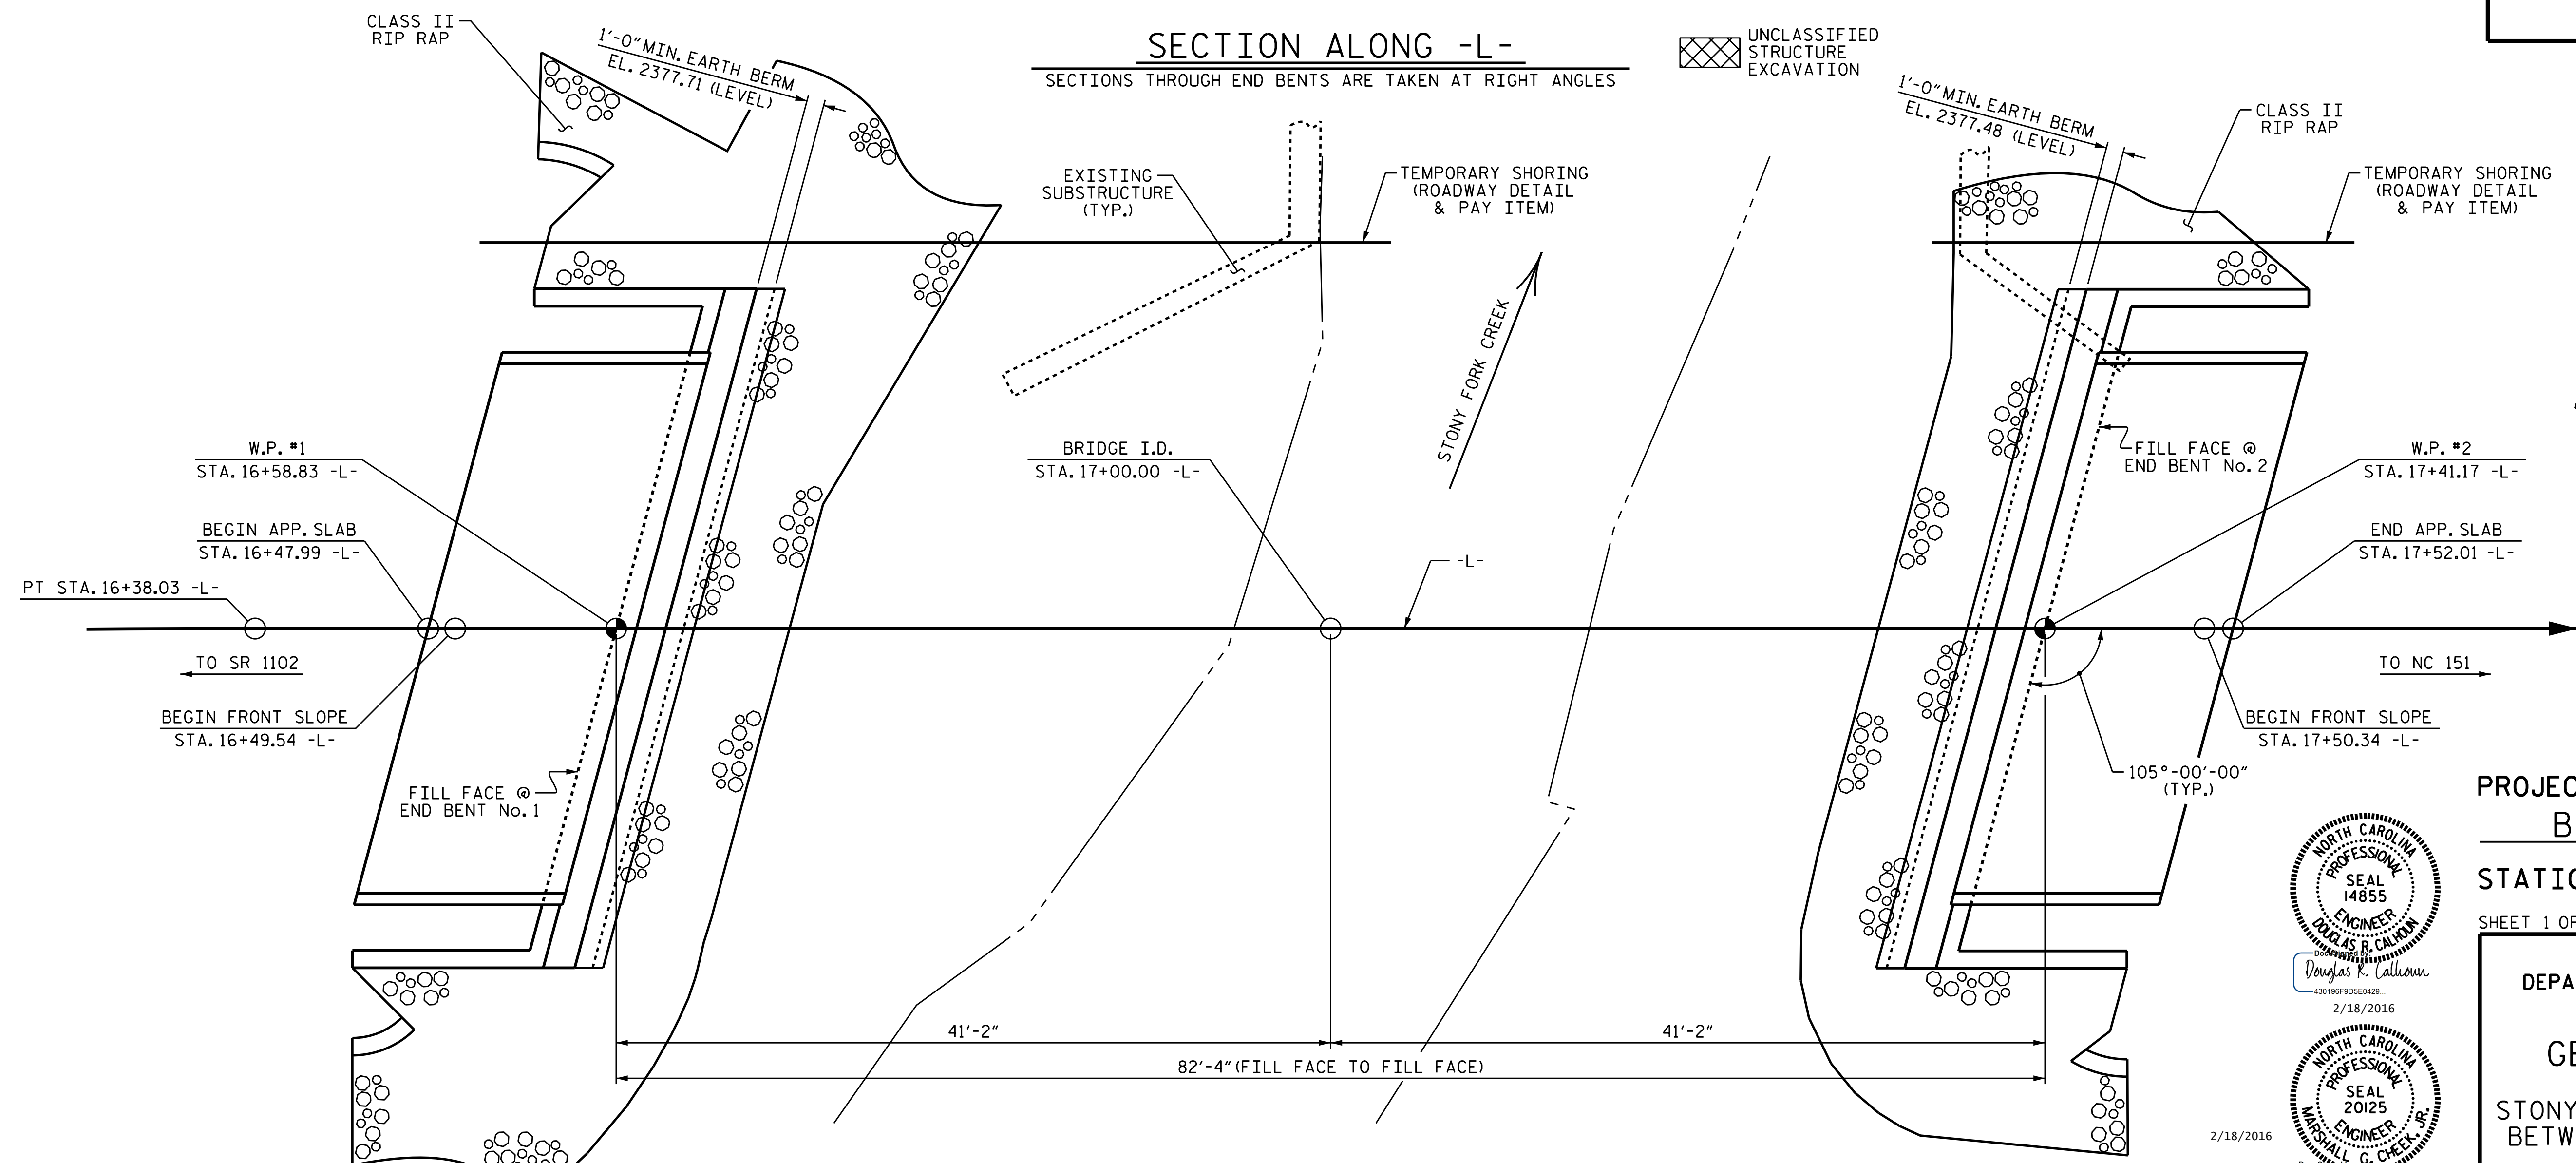

PLAN

PILES NOT SHOWN FOR CLARITY

PROJECT NO. B-5396

BUNCOMBE COUNTY

STATION: 17+00.00 -L-

SHEET 1 OF 2 REPLACES BRIDGE #416



Douglas R. Calloway
2/18/2016



Marshall C. Cheek, Jr.
2/18/2016

STATE OF NORTH CAROLINA
DEPARTMENT OF TRANSPORTATION
RALEIGH

GENERAL DRAWING
FOR BRIDGE OVER
STONY FORK CREEK ON SR 1103
BETWEEN SR 1102 AND NC 151

DRAWN BY : B.N. GRADY
CHECKED BY : M.G. CHEEK
DATE : 12/15
DATE : 1/16

DOCUMENT NOT CONSIDERED FINAL UNLESS ALL SIGNATURES COMPLETED

REVISIONS						SHEET NO.
NO.	BY:	DATE:	NO.	BY:	DATE:	S- 1
1			3			TOTAL SHEETS
2			4			18