
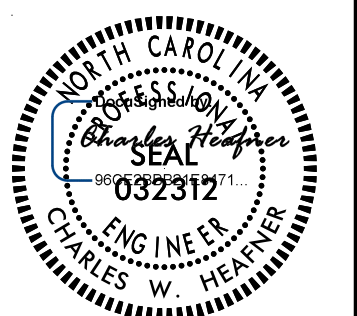
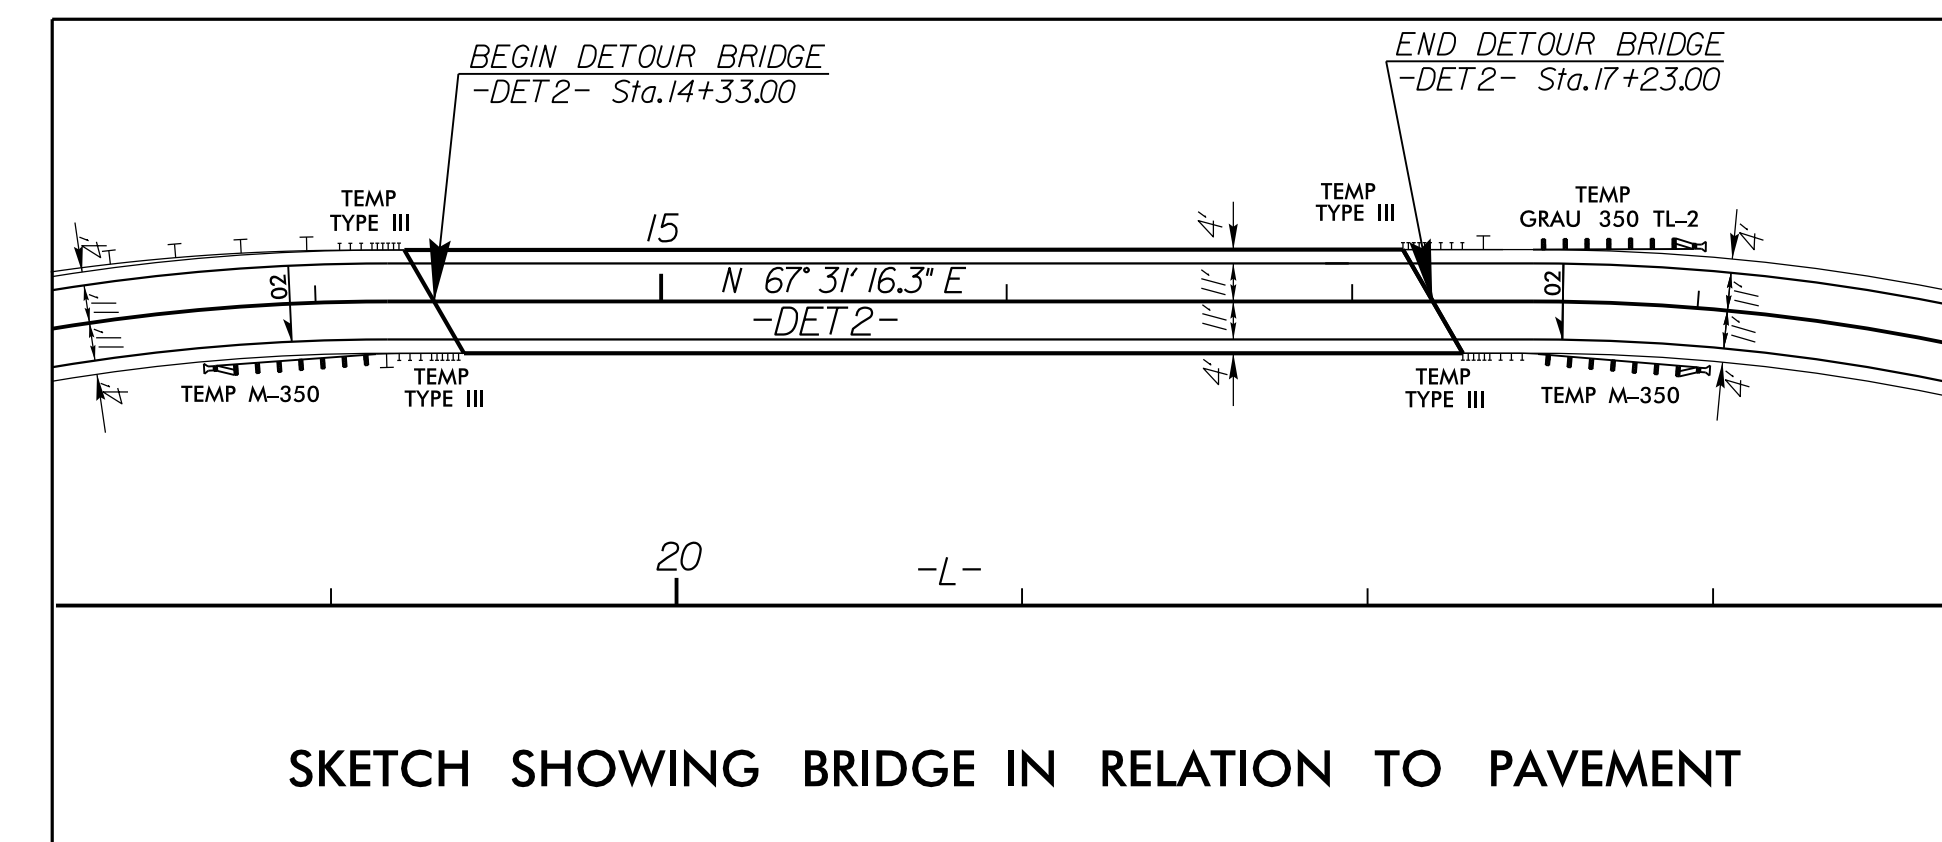
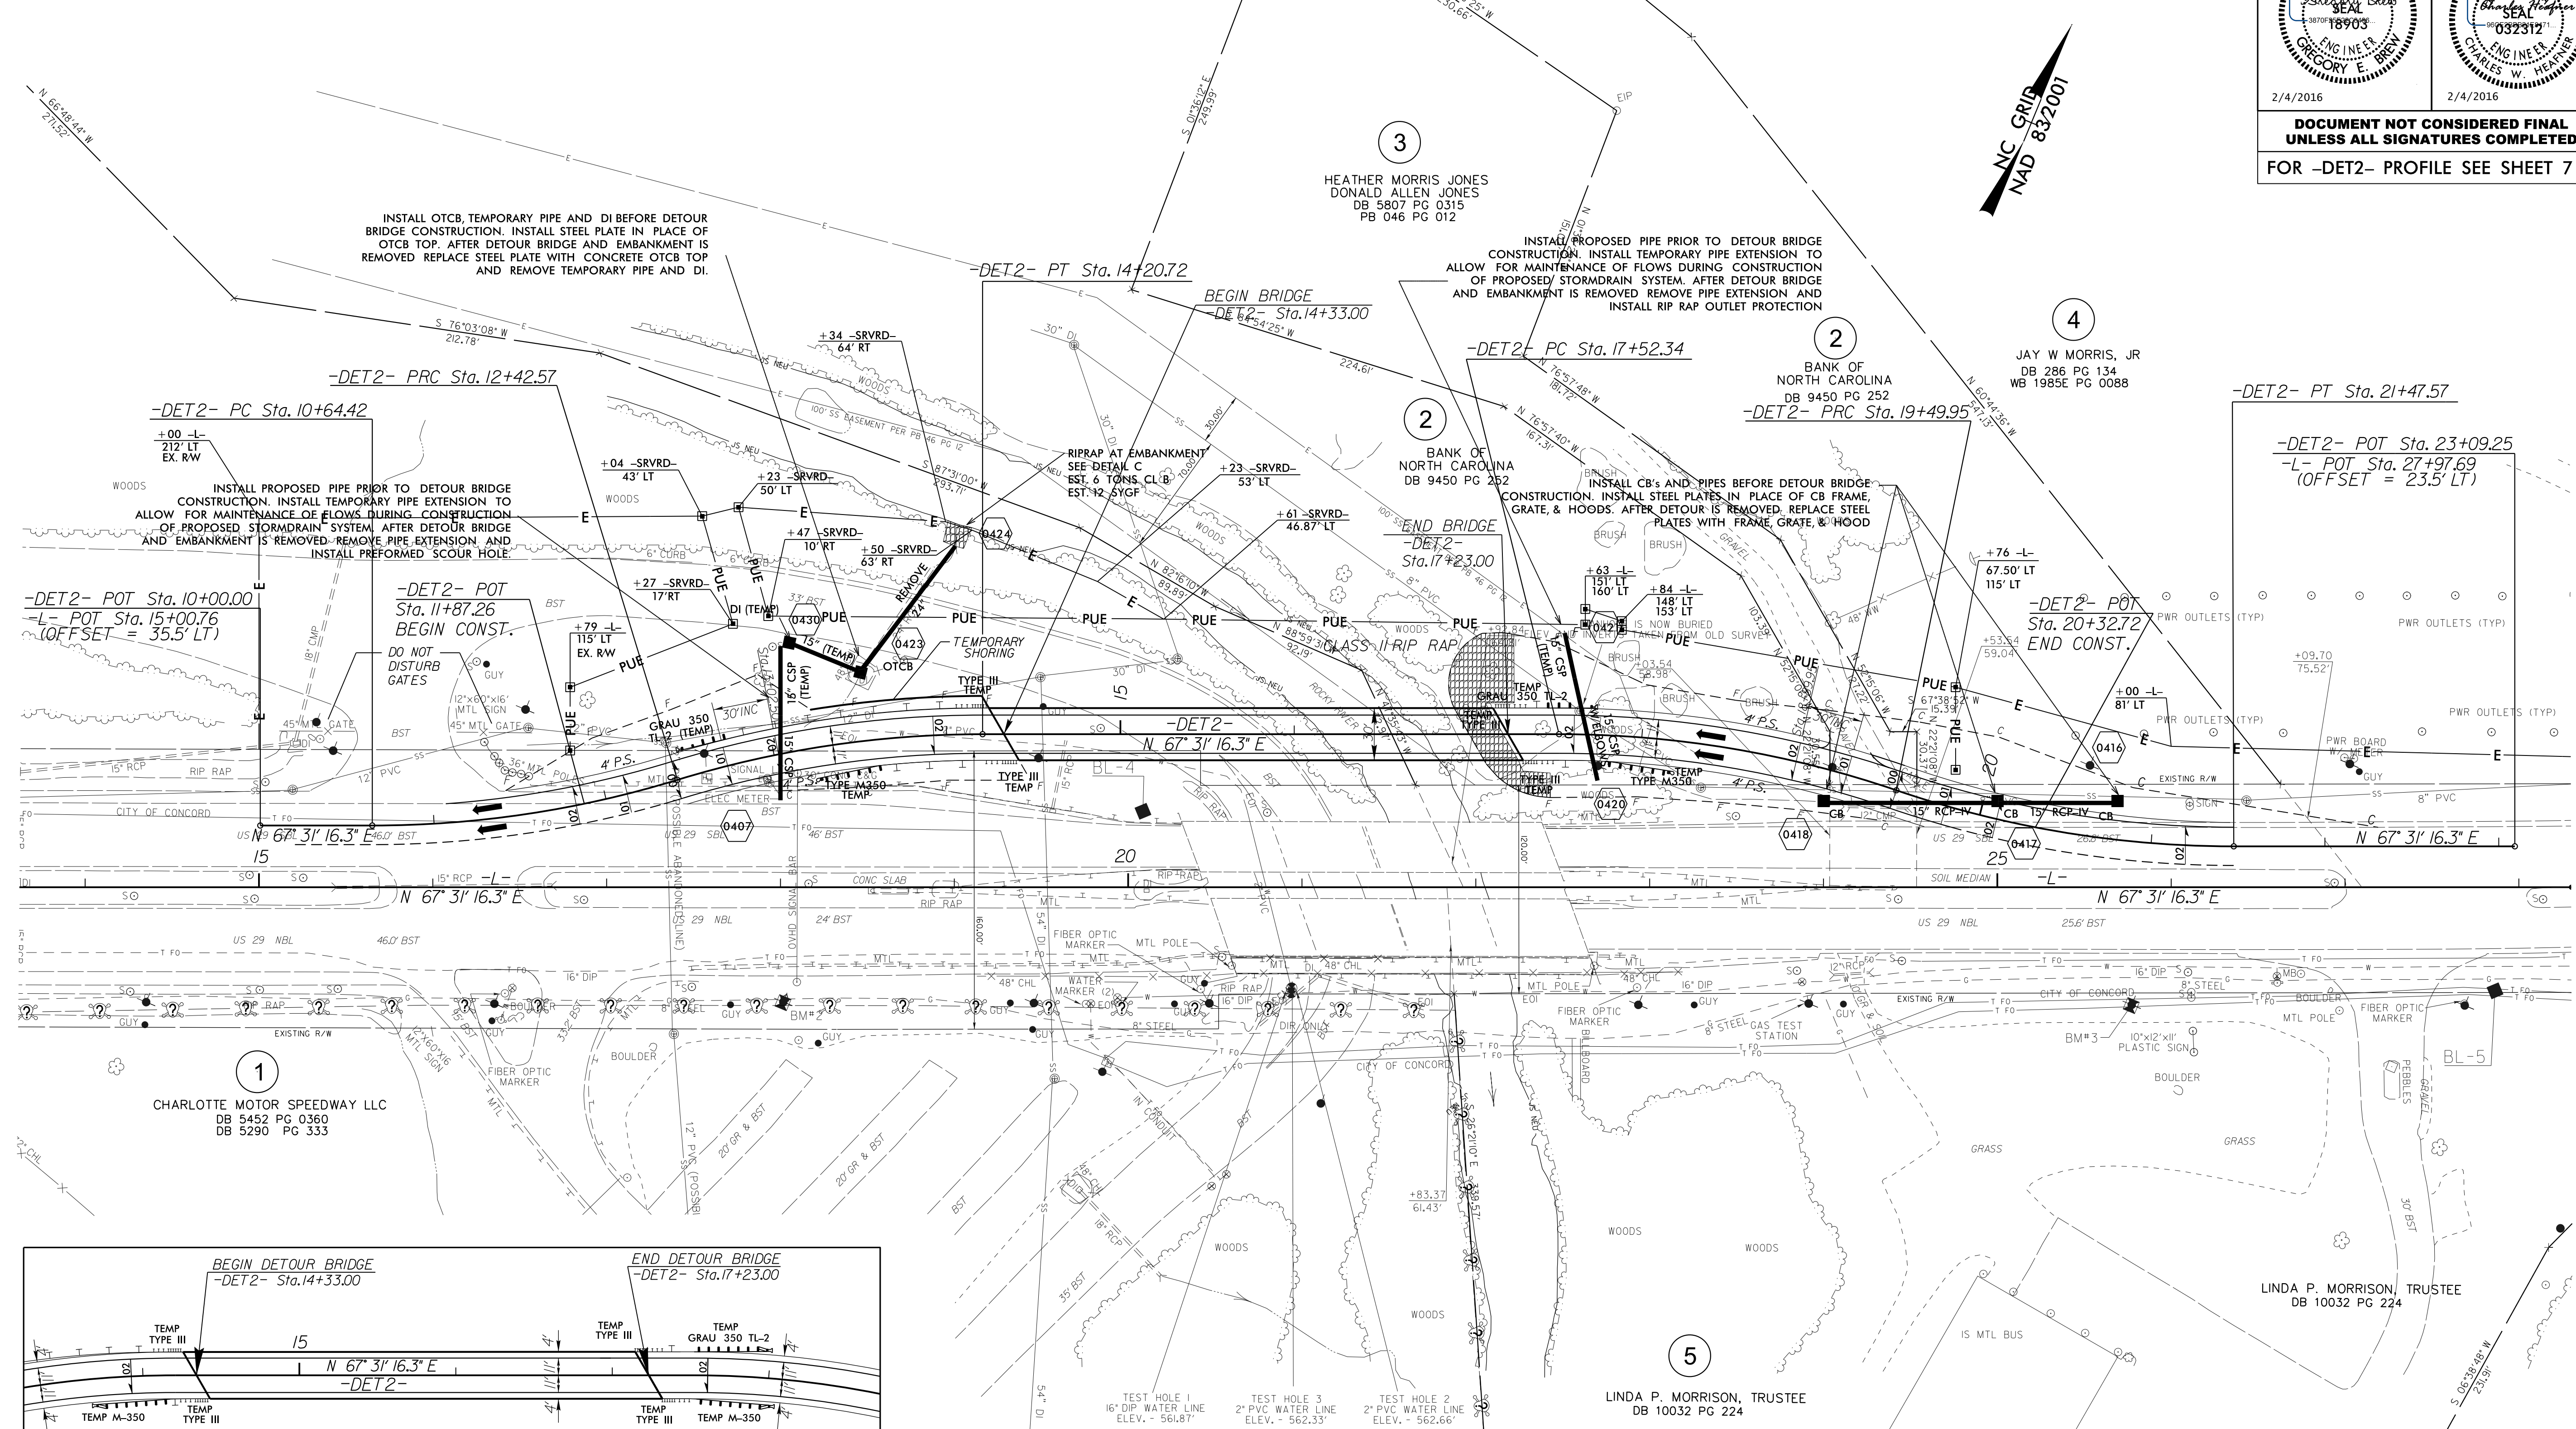


8/17/19

DETOUR DESIGN SPEED = 45 MPH

USE THIS SHEET FOR DETOUR CONSTRUCTION ONLY  
SEE TRAFFIC MANAGEMENT PLANS FOR SHORING DETAILS

PROJECT REFERENCE NO. B-5123	SHEET NO. 4-A
RW SHEET NO.	
ROADWAY DESIGN ENGINEER  GREGORY E. BREY 2/4/2016	HYDRAULICS ENGINEER  CHARLES W. HEATLEY 2/4/2016
DOCUMENT NOT CONSIDERED FINAL UNLESS ALL SIGNATURES COMPLETED	
FOR -DET2- PROFILE SEE SHEET 7	



PI Sta	Delta	D	L	T	R	SE	R
11+54.16	17° 00' 43.0" (LT)	9' 32' 57.5"	178.15'	89.73'	600.00'	0.02	60'
13+32.31	17° 00' 43.0" (RT)	9' 32' 57.5"	178.15'	89.73'	600.00'	0.02	60'
18+52.05	18° 52' 15.1" (RT)	9' 32' 57.5"	197.62'	99.71'	600.00'	0.02	60'
20+49.66	18° 52' 15.1" (LT)	9' 32' 57.5"	197.62'	99.71'	600.00'	0.02	60'

REVISIONS

04-FEB-2016 14:14 B-5123-Rdy-psht4-A.dgn  
3:38:50 PM  
3:38:50 PM