


SECTION A-A

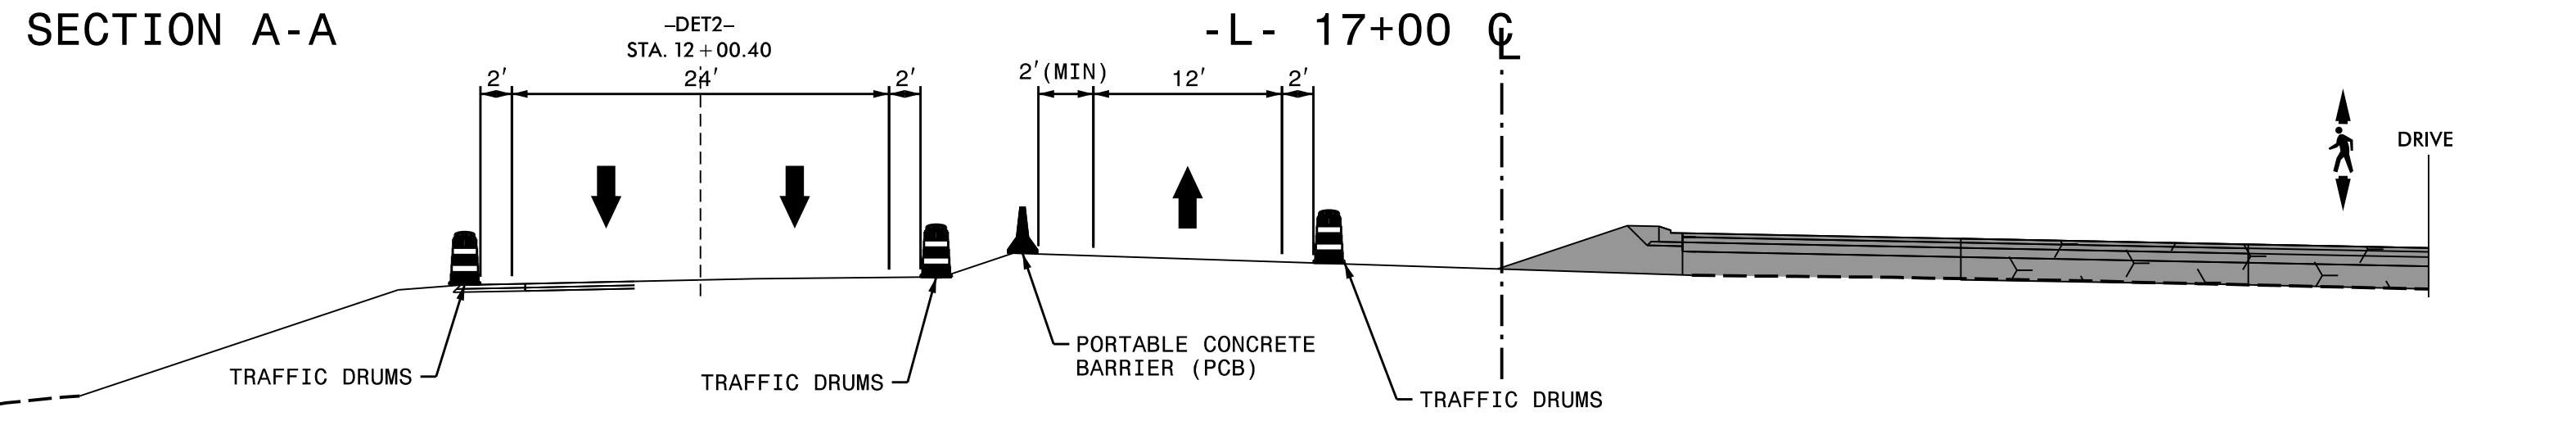

- ① TEMPORARY SHORING TO REMAIN FROM PHASE 1 (SEE TMP-4)
- SEE SHEET TMP-2A FOR TEMPORARY SHORING INFORMATION.
- A SIGNS TO REMAIN FROM PHASE 1 (SEE TMP-4)
- B SIGNS AND DEVICES TO REMAIN FROM PHASE 2 (SEE TMP-6)
- C SIGNS AND DEVICES TO REMAIN FROM PHASE 3, STEPS 1 & 2 (SEE TMP-8)

PROJ. REFERENCE NO. B-5123	SHEET NO. TMP-10
HDR Engineering, Inc. of the Carolinas 555 Fayetteville St., Suite 900 Raleigh, N.C. 27601 N.C.B.E.L.S. License Number: F-0116	


20+00 -L-

10+00 -L-

15+00 -L-

10+00 -SRVRD-

15+00 -DET2-

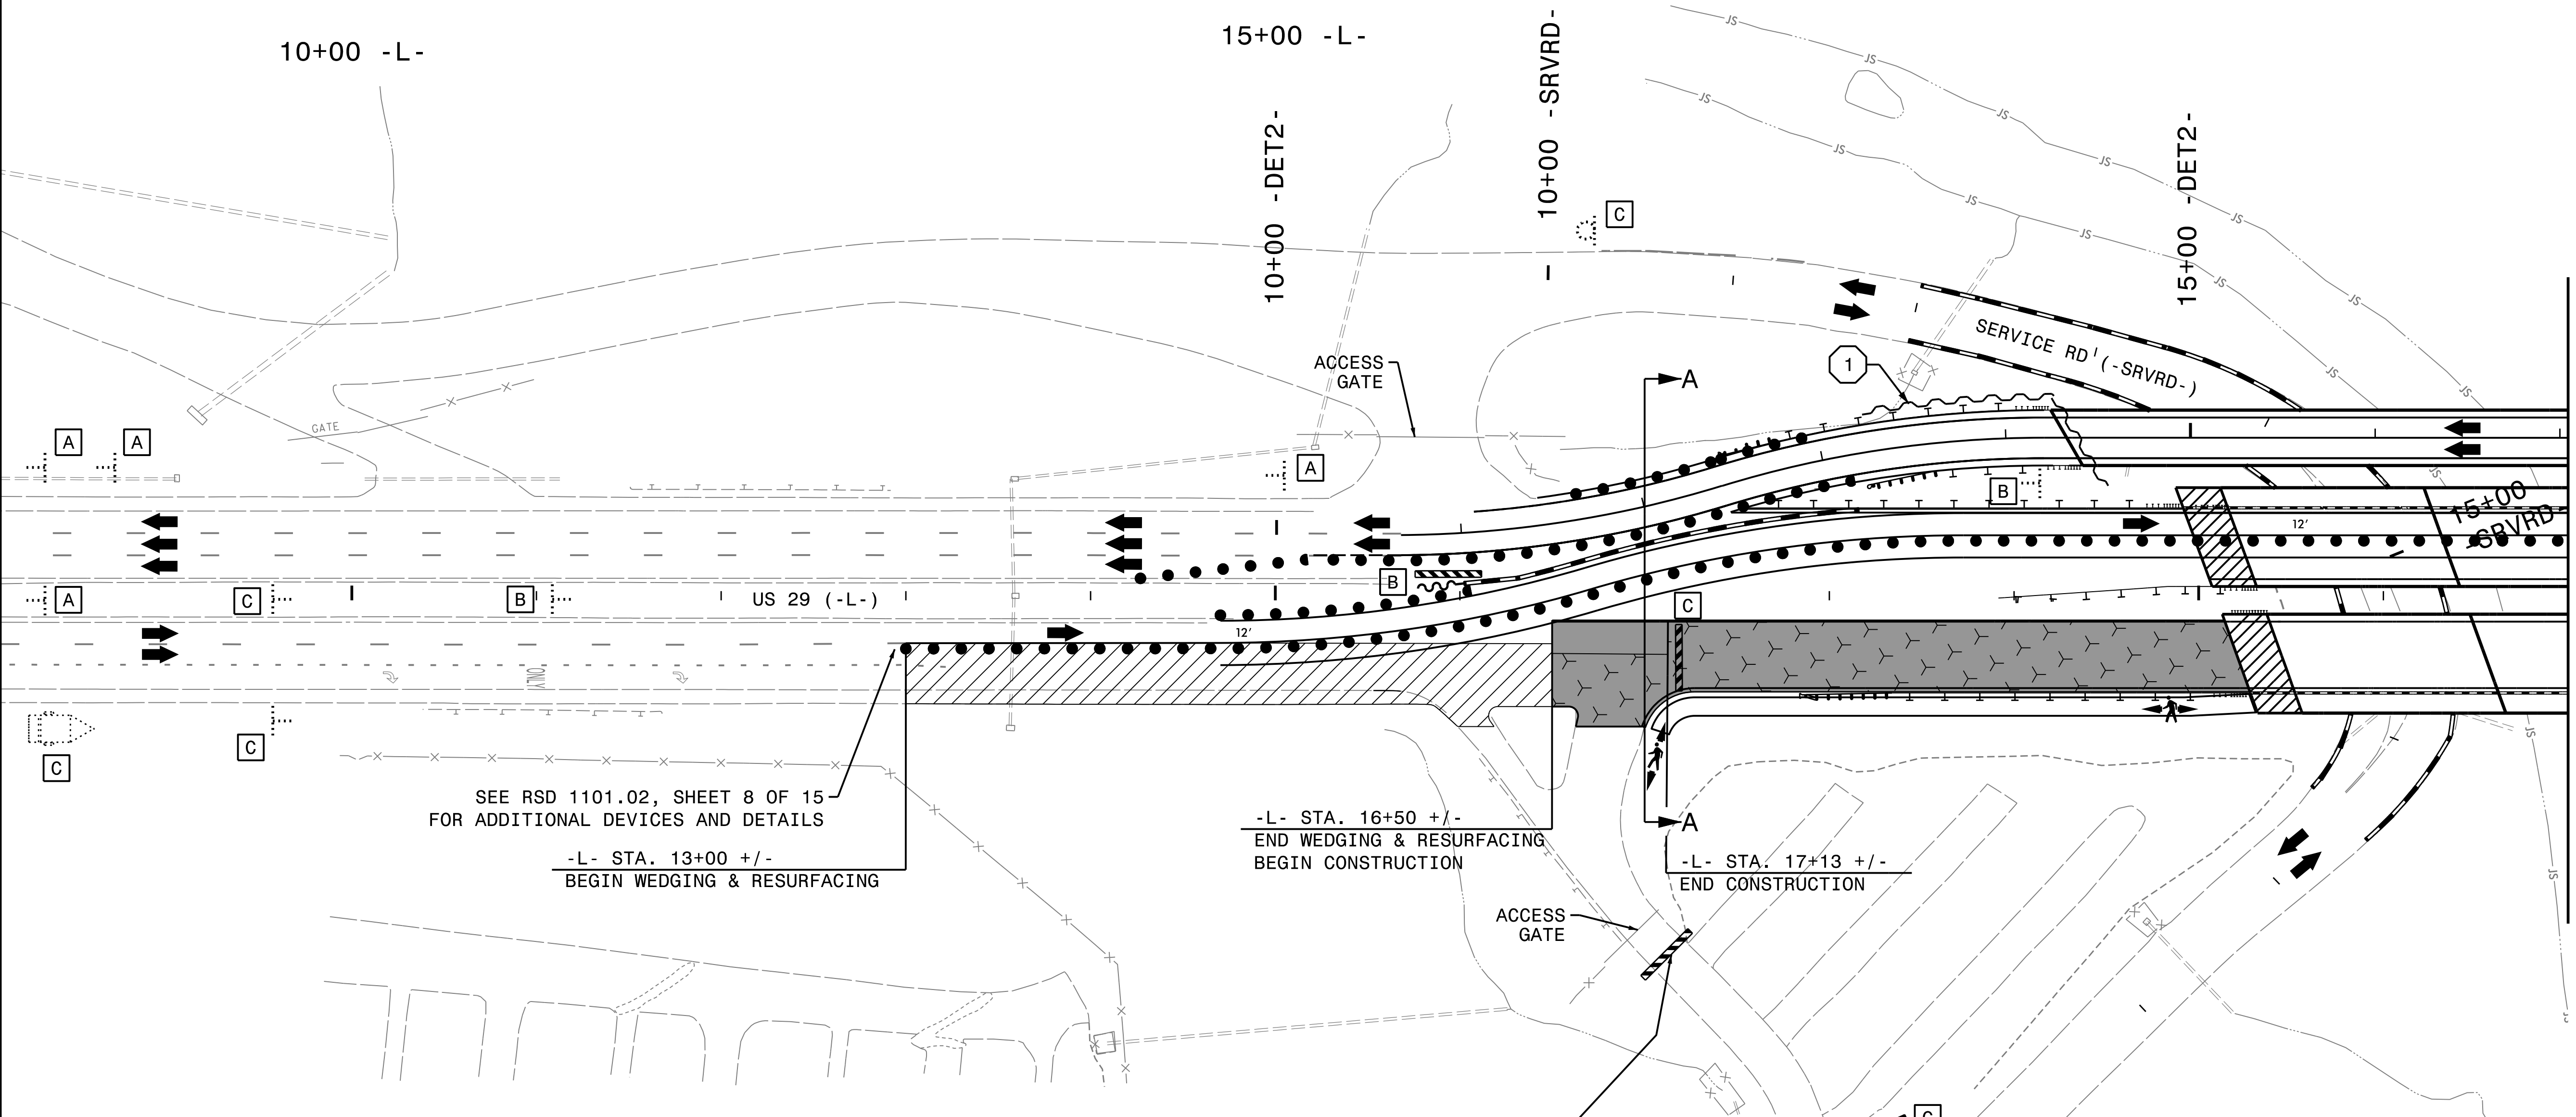


SEE RSD 1101.02, SHEET 8 OF 15
FOR ADDITIONAL DEVICES AND DETAILS

-L- STA. 13+00 +/-
BEGIN WEDGING & RESURFACING

-L- STA. 16+50 +/-
END WEDGING & RESURFACING
BEGIN CONSTRUCTION

-L- STA. 17+13 +/-
END CONSTRUCTION

MATCHLINE -L- STA. 22+00, SEE TMP-11

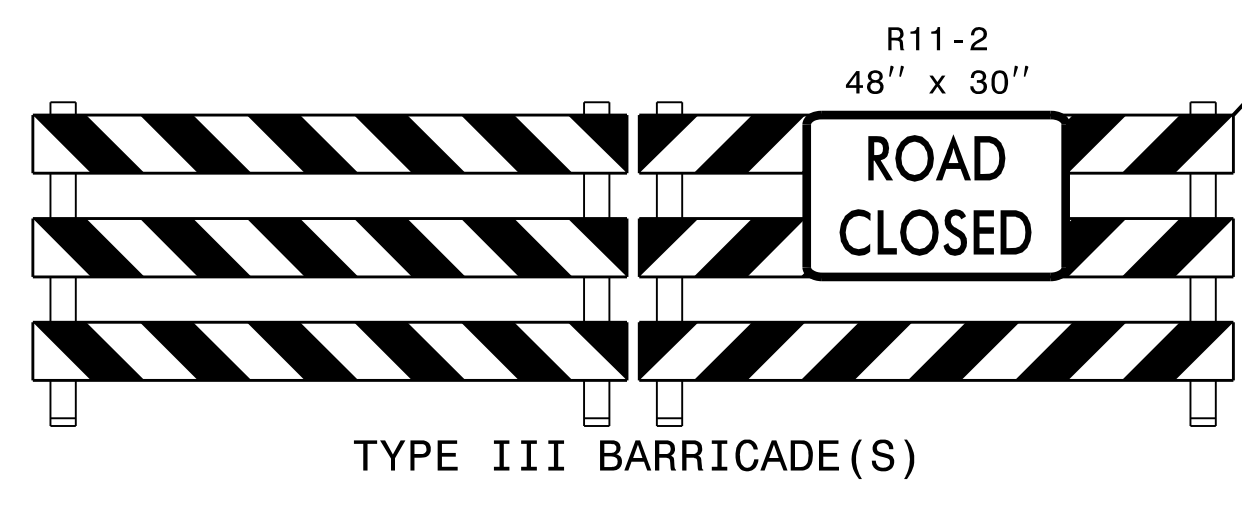

APPROVED: *Ben Schenbauer*

DATE: 1/29/2016

DOCUMENT NOT CONSIDERED FINAL
UNLESS ALL SIGNATURES COMPLETED



PHASE 3
STEP 3

PLOT DRIVER: NCDOT_pdf_color_eng_50.ppt
 USER: CHARNDEN
 DATE: 1/29/2016
 TIME: 9:43:36 AM
 FILE: p:\PWAPP\TFA01\SouthEast\Tampa\Documents\000166\CON0079759\CON0104476\000000000272555\6.0.CAD\BIM\6.2.Work_In_Progress\TrafficControl\TCP\B-5123_TC_TMP-10-Phase3b-1.dgn