


- ① TEMPORARY SHORING TO REMAIN FROM PHASE 1 (SEE TMP-4)
- SEE SHEET TMP-2A FOR TEMPORARY SHORING INFORMATION.
- A SIGNS TO REMAIN FROM PHASE 1 (SEE TMP-4)
- B SIGNS AND DEVICES TO REMAIN FROM PHASE 2 (SEE TMP-6)
- D SIGNS AND DEVICES TO REMAIN FROM PHASE 4, STEP 1 (SEE TMP-12)

PROJ. REFERENCE NO. B-5123	SHEET NO. TMP-14
HDR Engineering, Inc. of the Carolinas 555 Fayetteville St, Suite 900 Raleigh, N.C. 27601 N.C.B.E.L.S. License Number: F-0116	

PLOT DRIVER: NCDOT\_pdf\_color\_eng\_50.pit  
 USER: CHARNDEN  
 DATE: 1/29/2016  
 TIME: 9:44:32 AM  
 FILE: p:\WPAPP\TPA01\SouthEast\Tampa\Documents\000166\CON0079159\CON0104476\000000000272555\6.0.CAD\BIM\6.2.Work\_In\_Progress\TrafficControl\TCP\B-5123\_TC\_TMP\_14-Phase4b-1.dgn

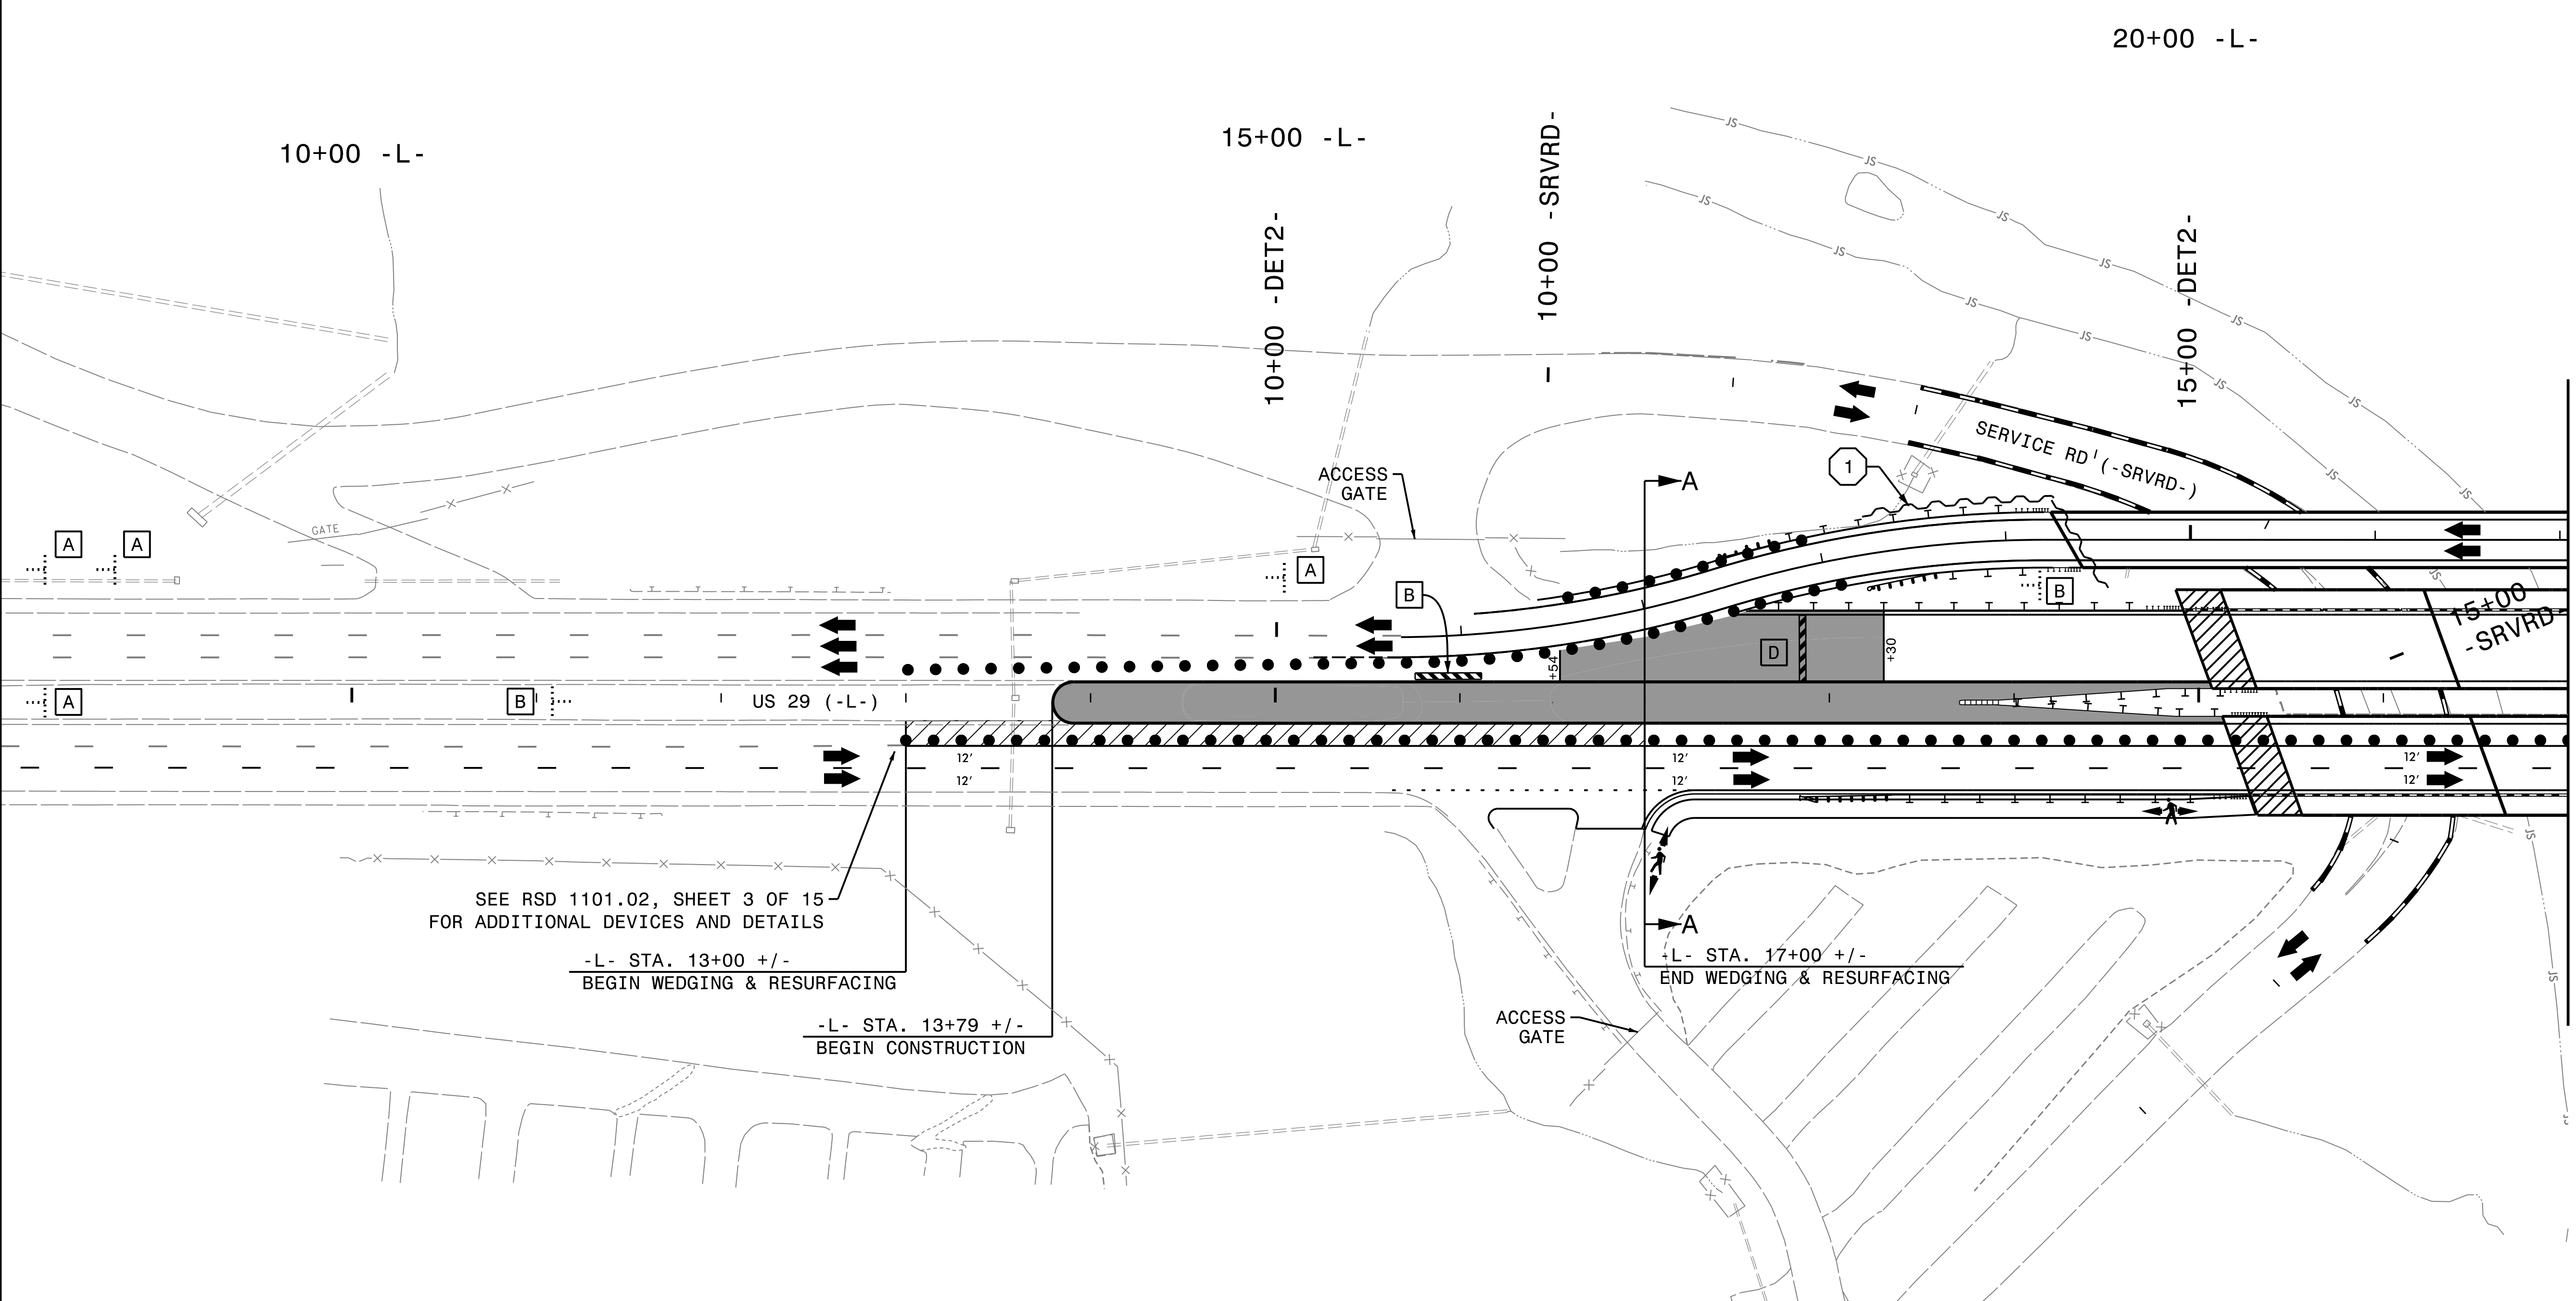

MATCHLINE -L- STA. 22+00, SEE TMP-15

APPROVED: *Ben Schoenauer*  
 DATE: 1/29/2016

DOCUMENT NOT CONSIDERED FINAL  
UNLESS ALL SIGNATURES COMPLETED



PHASE 4  
STEP 2