


SPAN A

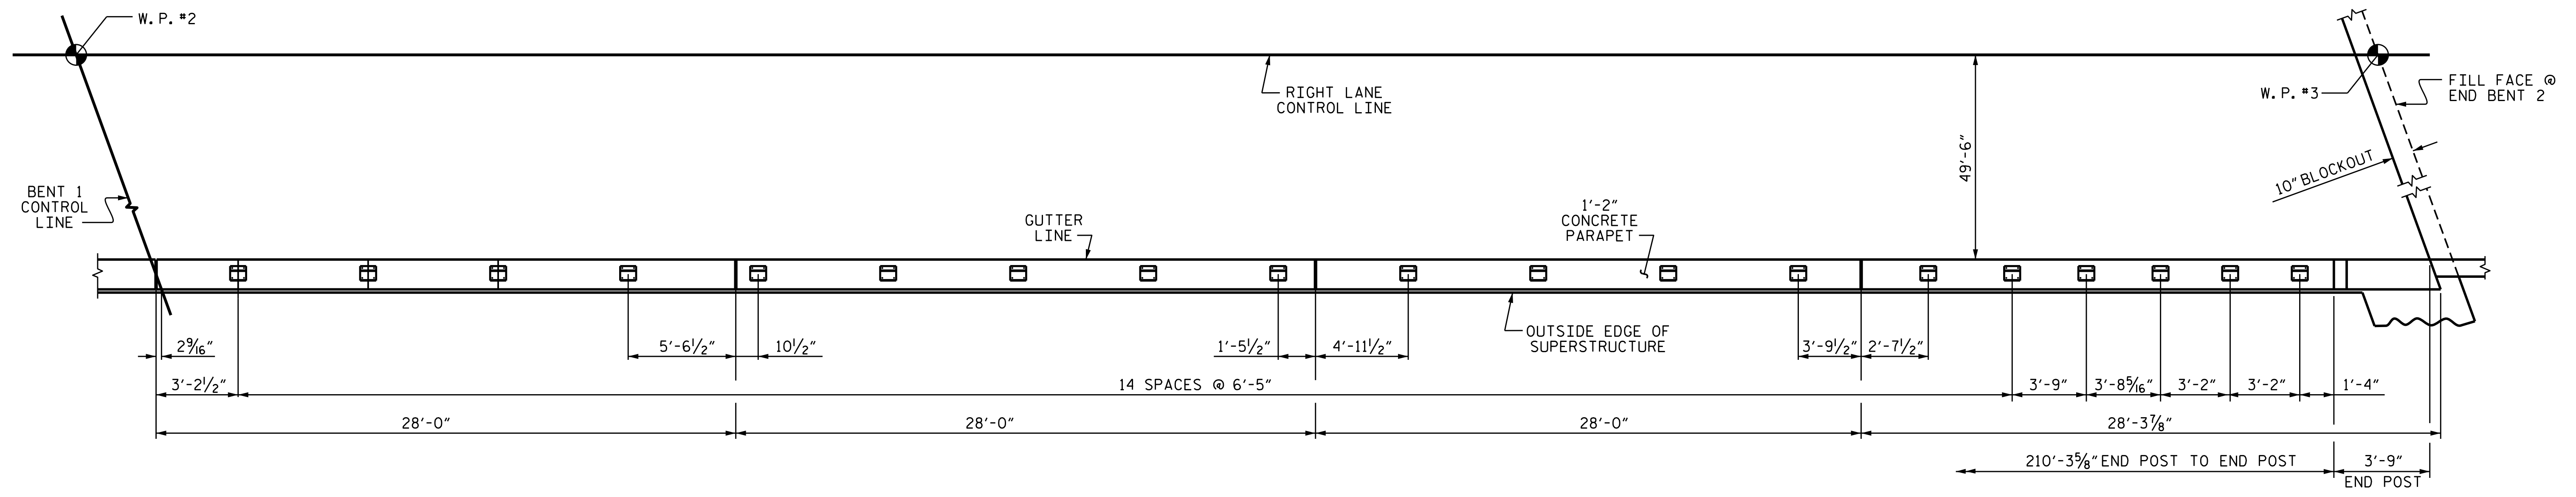


SPAN B

PLAN OF RAIL POST SPACING

PROJECT NO. B-5123
CABARRUS COUNTY
 STATION: 21+44.10 -L-

SHEET 3 OF 4

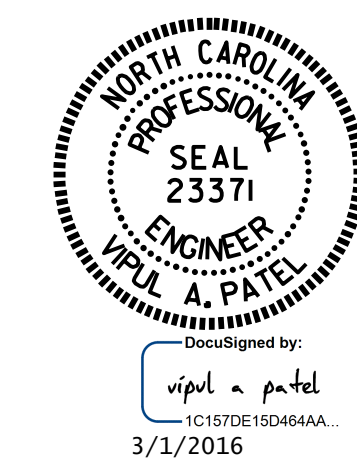

STATE OF NORTH CAROLINA
 DEPARTMENT OF TRANSPORTATION
 RALEIGH

SUPERSTRUCTURE
 PLAN OF RAIL
 POST SPACING
 (RIGHT LANE)

DRAWN BY : K. D. LAYNE DATE : 11/3/15
 CHECKED BY : N. D'AIUTO DATE : 11/9/15
 DESIGN ENGINEER OF RECORD: T. H. CARROLL DATE : 11/9/15

DOCUMENT NOT CONSIDERED
 FINAL UNLESS ALL
 SIGNATURES COMPLETED

REVISIONS						SHEET NO. S-60
NO.	BY:	DATE:	NO.	BY:	DATE:	
1			3			TOTAL SHEETS
2			4			74