

**This electronic collection of documents is provided  
for the convenience of the user  
and is Not a Certified Document –**


**The documents contained herein were originally issued  
and sealed by the individuals whose names and license  
numbers appear on each page, on the dates appearing  
with their signature on that page.**

**This file or an individual page  
shall not be considered a certified document.**

**STATE OF NORTH CAROLINA  
DEPARTMENT OF TRANSPORTATION**

**SIGNING PLAN  
CABARRUS COUNTY**

**LOCATION: BRIDGES #14 AND #19 ON US 29 OVER  
ROCKY RIVER AND ACCESS ROAD**

PROJECT REFERENCE NO. <b>B-5123</b>	SHEET NO. <b>SIGN-1</b>
APPROVED: <i>Ronald W. King</i> <small>069507A8577CADDC...</small>	
DATE: 1/5/2016	
SEAL 	
<b>DOCUMENT NOT CONSIDERED FINAL UNLESS ALL SIGNATURES COMPLETED</b>	

**T.I.P.: B-5123**

**SUMMARY OF QUANTITIES**

ITEM NO.		ITEM DESCRIPTION	QUANTITY	UNIT
DESC. NO.	SECT. NO.			
4072000000	903	SUPPORTS, 3 LB STEEL U-CHANNEL	354.5	L.F.
4096000000	904	SIGN ERECTION, TYPE D	2	EA.
4102000000	904	SIGN ERECTION, TYPE E	18	EA.
4108000000	904	SIGN ERECTION, TYPE F	2	EA.
4155000000	907	DISPOSAL OF SIGN SYSTEM, U-CHANNEL	29	EA.

**GENERAL NOTES**

- . SIGNS FURNISHED BY STATE
- . ALL TYPE 'D' SIGNS SHALL BE MOUNTED ON TWO U-CHANNEL POSTS UNLESS OTHERWISE INDICATED ON THE PLANS.
- . IF REMOVAL OR RELOCATION OF SIGNS ON PRIVATE STREET (NON-STATE MAINTAINED) IS REQUIRED DUE TO CONSTRUCTION, THE CONTRACTOR SHALL INFORM THE ENGINEER. THE WORK WILL BE COMPLETED BY OTHERS.
- . WHEN NOT STATIONED OR DIMENSIONED ON PLANS, ALL 'E' AND 'F' SIGNS SHALL BE FIELD LOCATED BY THE ENGINEER
- . ALL EXISTING SIGNS ON "U" CHANNEL POST WITHIN THE PROJECT LIMITS SHALL BE REMOVED AND DISPOSED OF UNLESS OTHERWISE NOTED ON PLANS.
- . WHEN EXISTING SIGNS ARE REMOVED AND INSTALLED ON NEW SUPPORTS, THE RE-ERECTION SHALL IMMEDIATELY FOLLOW THE REMOVAL.
- . THE BACKGROUND FOR TYPE E & F SIGNS SHALL BE TYPE C REFLECTIVE SHEETING.
- . SEE ROADWAY PLANS FOR GUARD/GUIDE RAIL DETAILS.

**ROADWAY STANDARD DRAWING**

THE FOLLOWING ROADWAY STANDARDS AS APPEAR IN "ROADWAY STANDARD DRAWINGS" - PROJECT SERVICES UNIT - N.C. DEPARTMENT OF TRANSPORTATION - RALEIGH, N.C., DATED JANUARY 2012 ARE APPLICABLE TO THIS PROJECT AND BY REFERENCE HEREBY ARE CONSIDERED A PART OF THESE PLANS:


903.10	GROUND MOUNTED SIGN SUPPORTS
904.50	MOUNTING OF TYPE 'D', 'E' AND 'F' SIGNS ON 'U' CHANNEL POSTS

**INDEX**

<u>SHEET NO.</u>	<u>DESCRIPTION</u>
SIGN-1	TITLE SHEET
SIGN-2	E & F SHEET
SIGN-3	SIGN DESIGN
SIGN-4	EXISTING SIGNS
SIGN-5	PROPOSED SIGNS

PLAN PREPARED BY: N.C.D.O.T. SIGNING AND DELINEATION UNIT

KELVIN JORDAN SIGNING & DELINEATION REGIONAL ENGINEER  
J.NAVARRETE SIGNING & DELINEATION PROJECT DESIGN ENGINEER

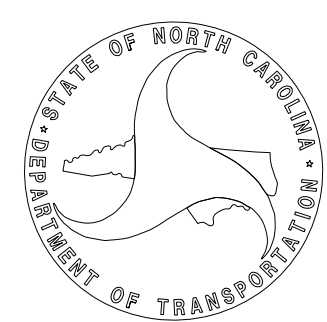

**CONTRACT:**

APPROVED: *Ronald W. King*  
0695074857740DC  
 DATE: 1/5/2016




**DOCUMENT NOT CONSIDERED FINAL  
UNLESS ALL SIGNATURES COMPLETED**

401 QUANTITY REQ'D 2




ONE "U" POST PER SIGN

406 QUANTITY REQ'D 1

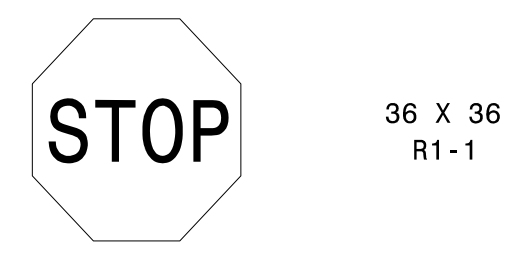


MOUNT BELOW SIGN 407  
IN 1 INSTALLATIONS  
  
TWO "U" POSTS PER SIGN

411 QUANTITY REQ'D 2

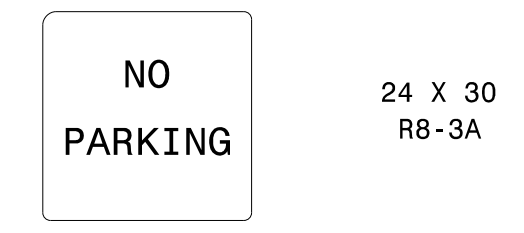


MOUNT ABOVE SIGN 412  
IN 1 INSTALLATIONS  
  
ONE "U" POST PER SIGN

501 QUANTITY REQ'D 1

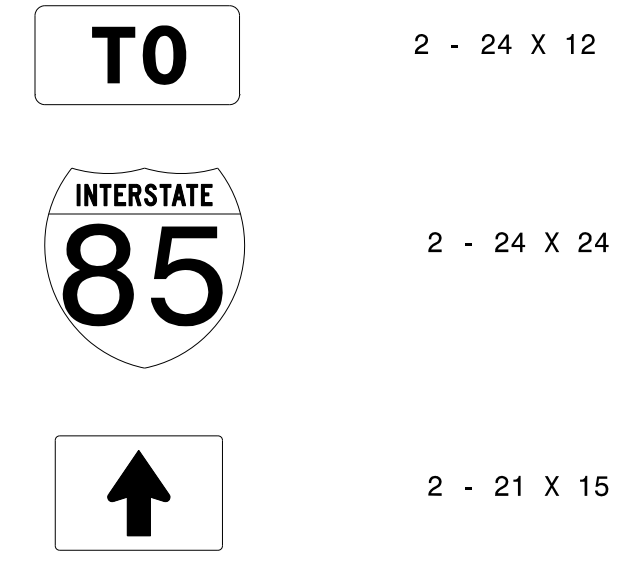

ONE "U" POST PER SIGN

402 QUANTITY REQ'D 1

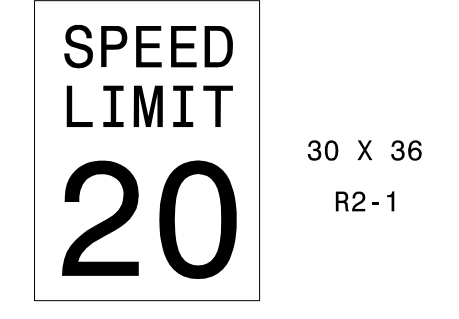

ONE "U" POST PER SIGN

407 QUANTITY REQ'D 1




MOUNT ABOVE SIGN 406  
IN 1 INSTALLATIONS  
  
TWO "U" POSTS PER SIGN

412 QUANTITY REQ'D 2




MOUNT BELOW SIGN 411  
IN 1 INSTALLATIONS  
  
ONE "U" POST PER SIGN

502 QUANTITY REQ'D 1

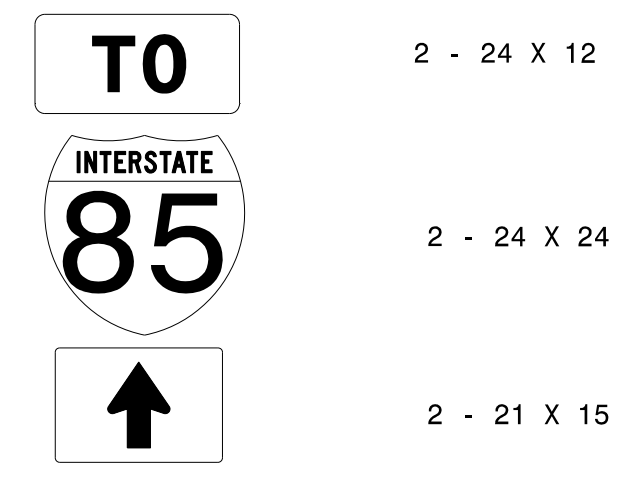


ONE "U" POST PER SIGN

403 QUANTITY REQ'D 2

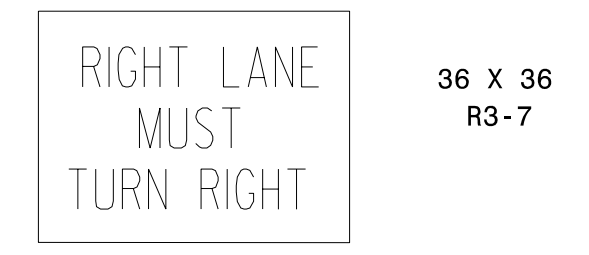


TWO "U" POST PER SIGN

408 QUANTITY REQ'D 1

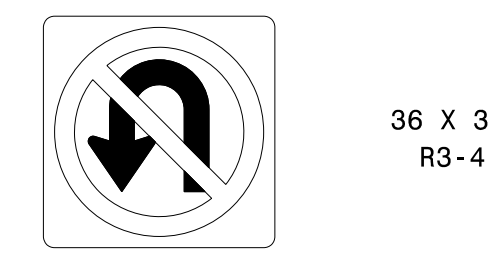


ONE "U" POST PER SIGN

413 QUANTITY REQ'D 1

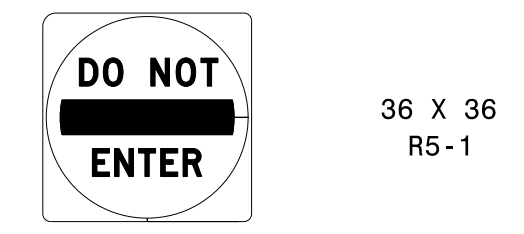


ONE "U" POST PER SIGN

404 QUANTITY REQ'D 1

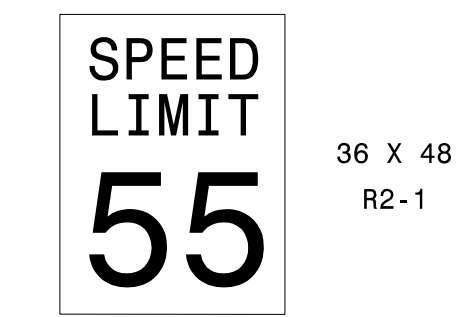


TWO "U" POSTS PER SIGN

409 QUANTITY REQ'D 1

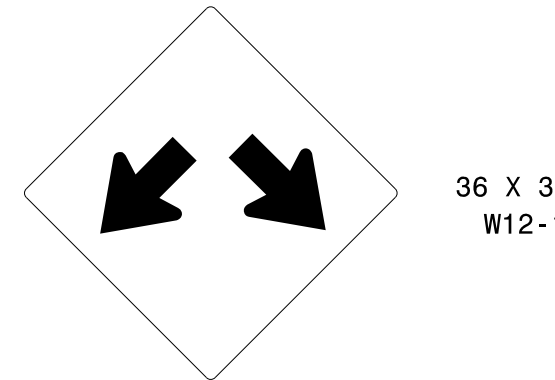


ONE "U" POST PER SIGN

414 QUANTITY REQ'D 1

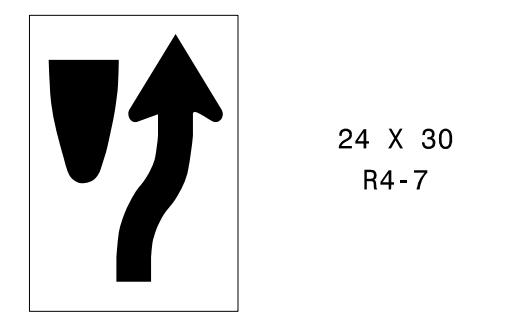


ONE "U" POST PER SIGN

405 QUANTITY REQ'D 1

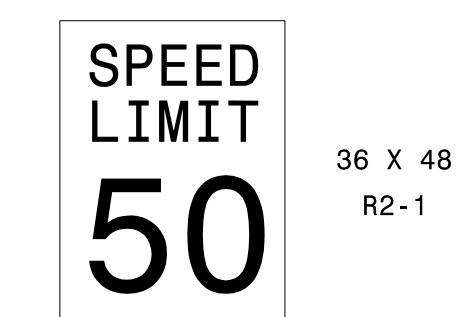

TWO "U" POSTS PER SIGN

410 QUANTITY REQ'D 1

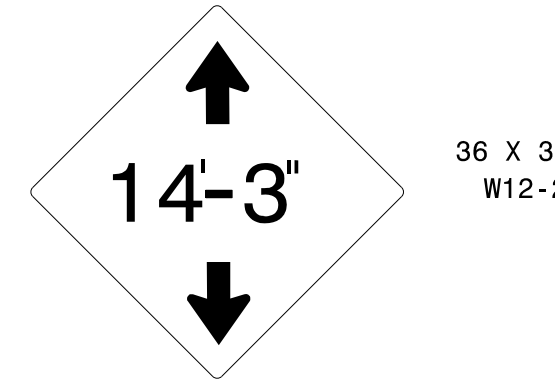


ONE "U" POST PER SIGN

**TYPE "E" & "F" SIGNS**

I:\5123\Projects-B\B5123-Traffic\Signing\CADD\Signing Layout Plans\B-5123\_Sgn\_SGN.dgn  
 User: rnavarrete  
 1/5/2016




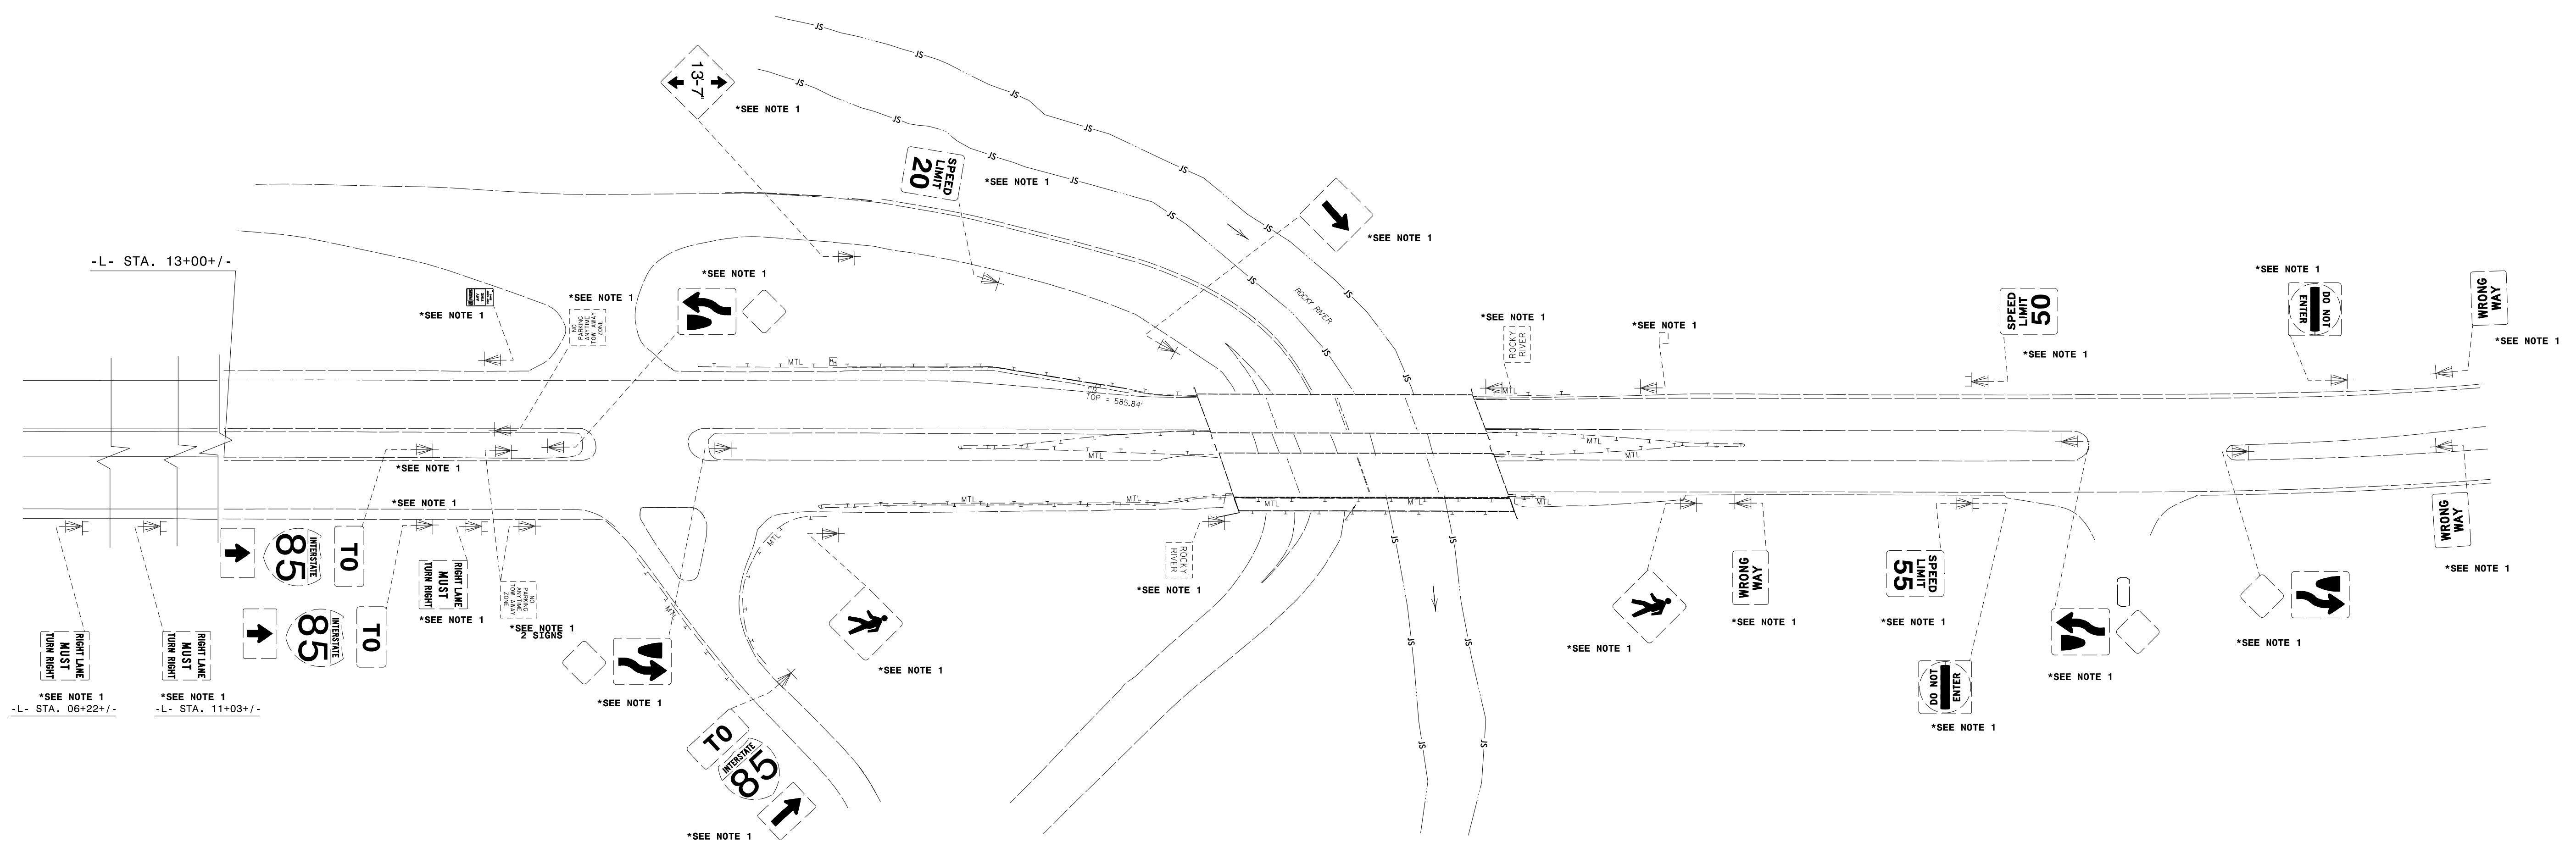

**PROJECT NOTES**

1. DISPOSAL OF SIGN SYSTEM, U-CHANNEL

**EXISTING SIGNS**

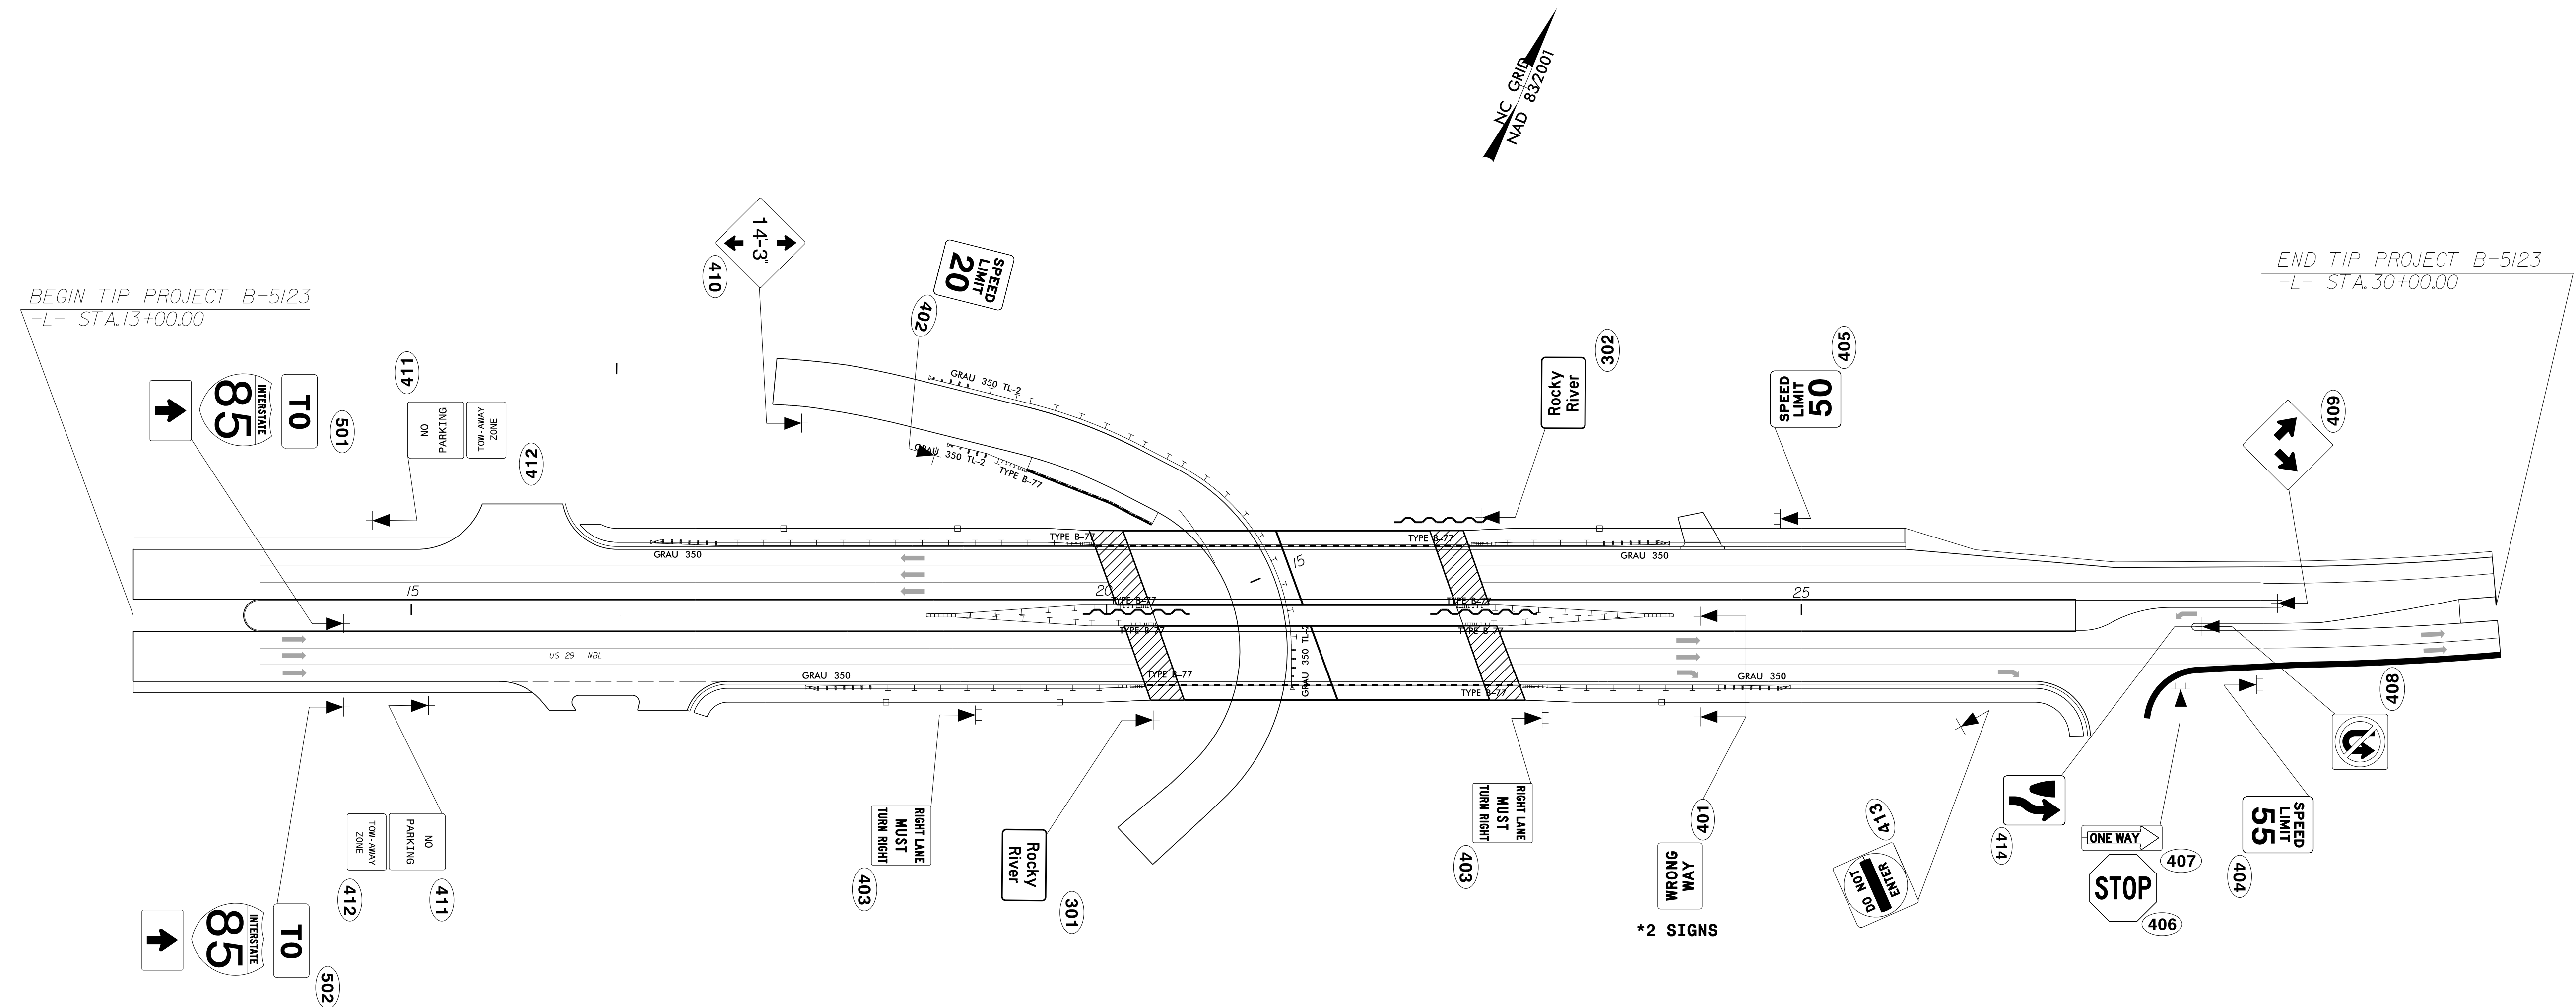

\*2 SIGNS

# PROPOSED SIGNS