


APPROVED: *Lori Stouchka*

DATE: 8/17/2015

PROFESSIONAL SEAL 034437

ENGINEER LORI D. STOUCHKA

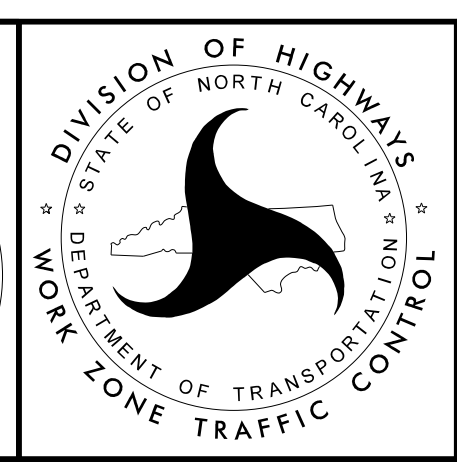

BRIDGE NO. 123

DETOUR FOR CLOSURES OF

US 321 N EXIT 43A & US 321 S

EXIT 43A RAMP TO I-40 E

EXIT 123 COLLECTOR

8/17/2015 P:\TIP\Projects-BP\BP5500E\TrafficControl\TCP\BP-5500E_TC_TMP-04_bridg_123_detour_140_E.dgn User:idsfouchko