


8/17/99

SSEPI
ENGINEERING & CONSTRUCTION
1025 Wade Avenue
Raleigh, NC 27605
Tel: 919-789-9977
Fax: 919-789-9591
License: C-2197

MULKEY
ENGINEERS & CONSULTANTS
PO Box 33127
Raleigh, N.C. 27636
(919) 851-1912
(919) 851-1918 (FAX)
WWW.MULKEYINC.COM

PROJECT REFERENCE NO. U-2707	SHEET NO. 10
RW SHEET NO.	
ROADWAY DESIGN ENGINEER 2/10/2016 SEAL 22568 Steve Scott	HYDRAULICS ENGINEER 2/11/2016 SEAL 29984 David B. Bocker

JOSEPH C. GOODMAN
AND WIFE
MARY ANN HARRIS GOODMAN
DB 2226 PG 4675
DB 1629 PG 3747
DB 2688 PG 1080






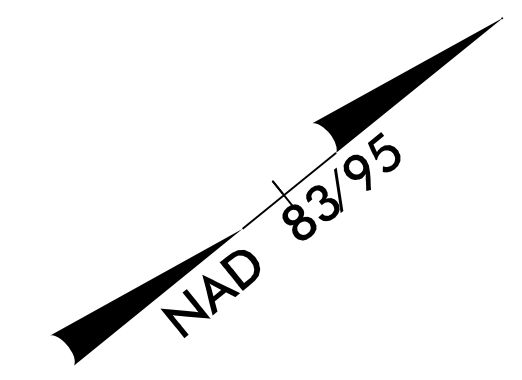


DOCUMENT NOT CONSIDERED FINAL
UNLESS ALL SIGNATURES COMPLETED

REVISIONS

MATCH LINE
-L- STA 93+00
SEE SHEET 9

MATCH LINE
-L- STA 105+50
SEE SHEET 11

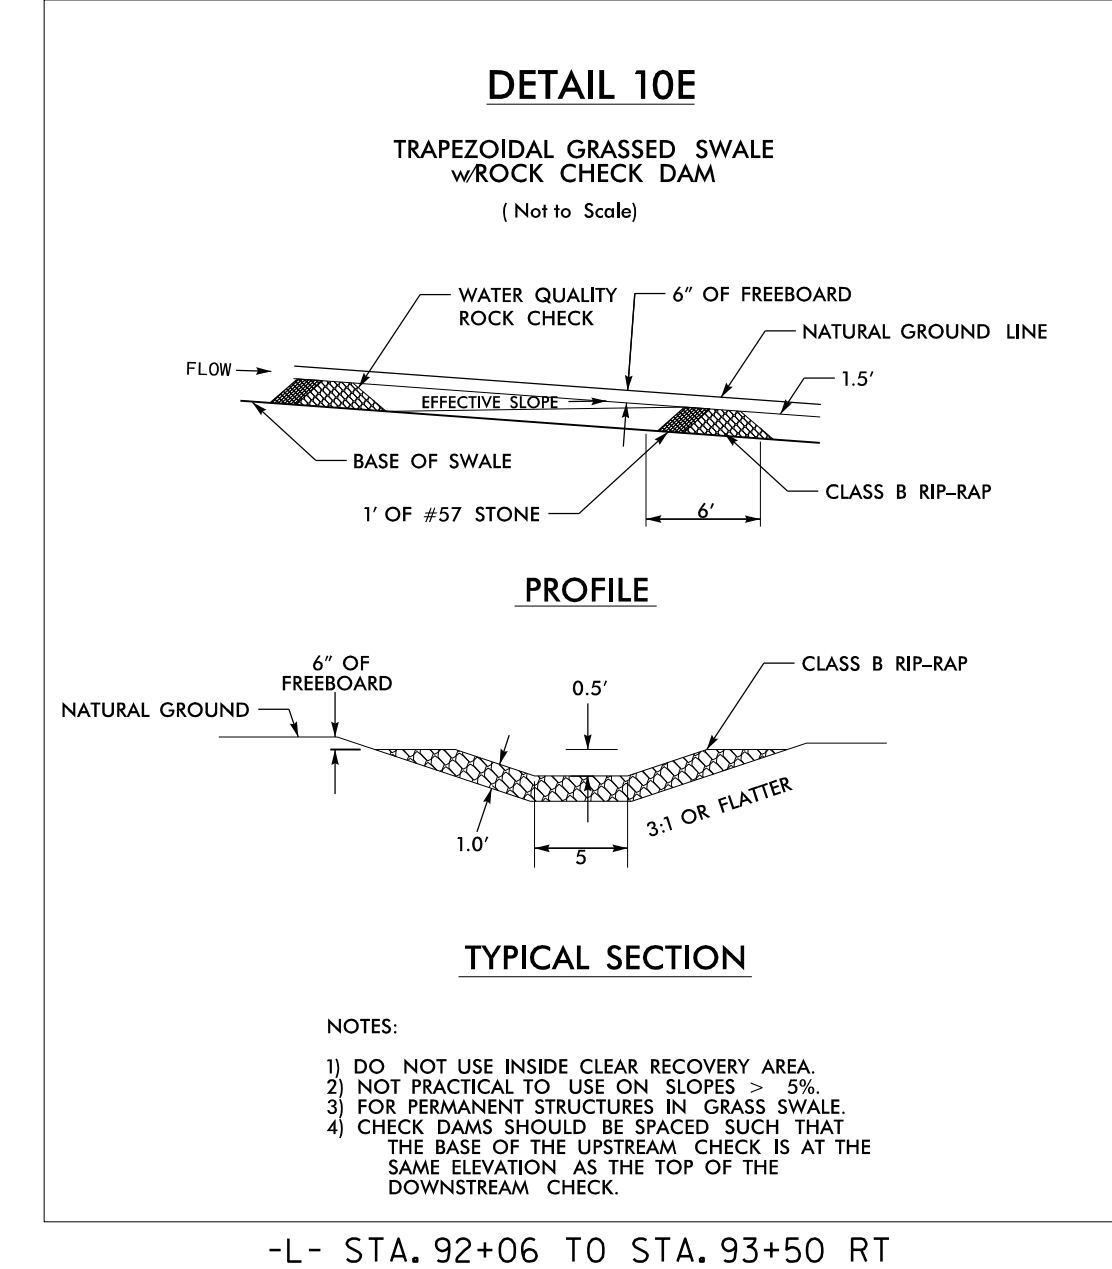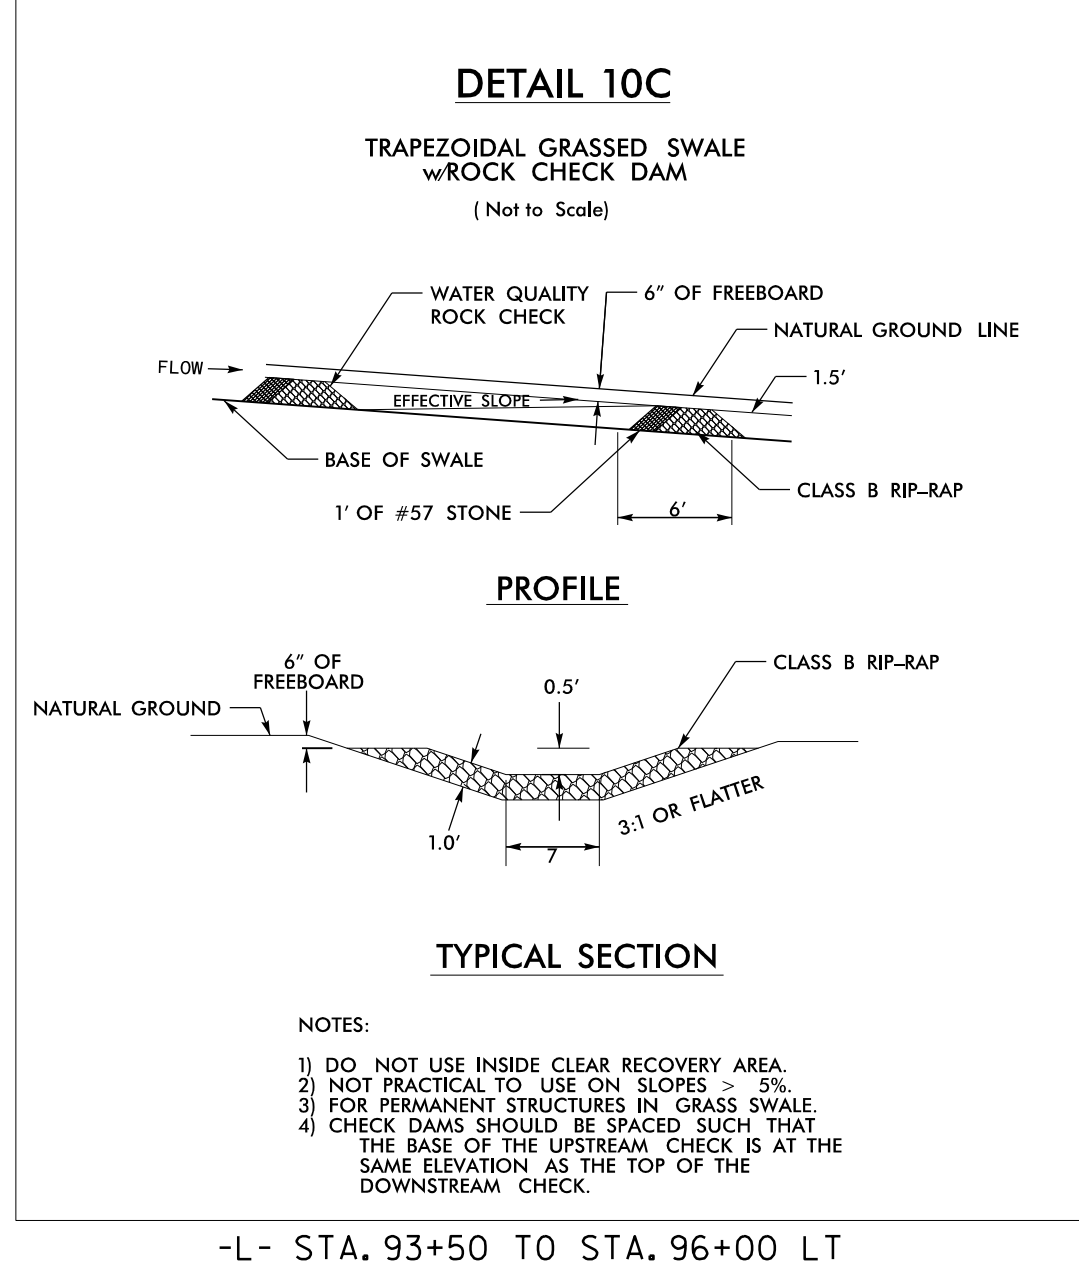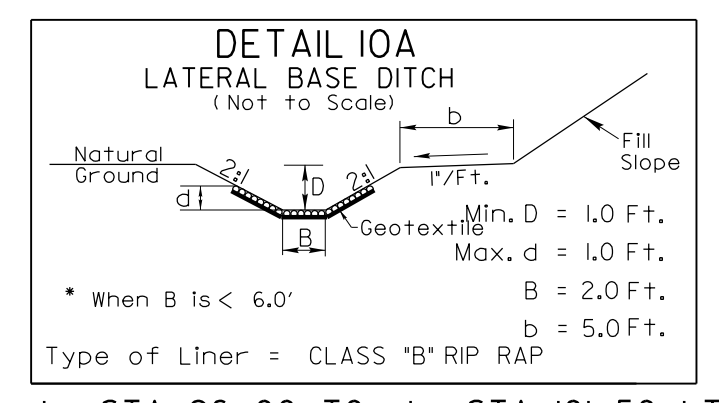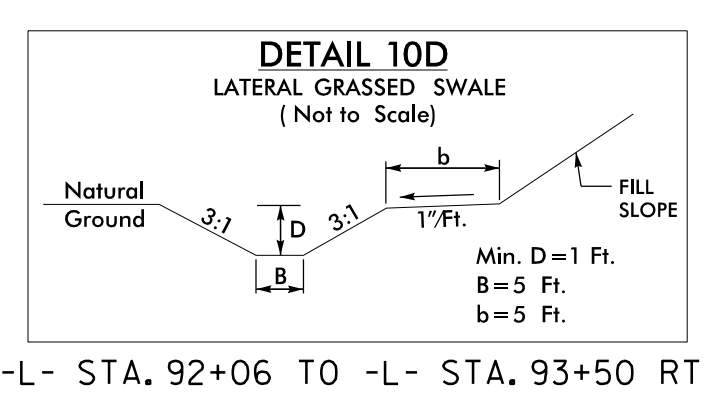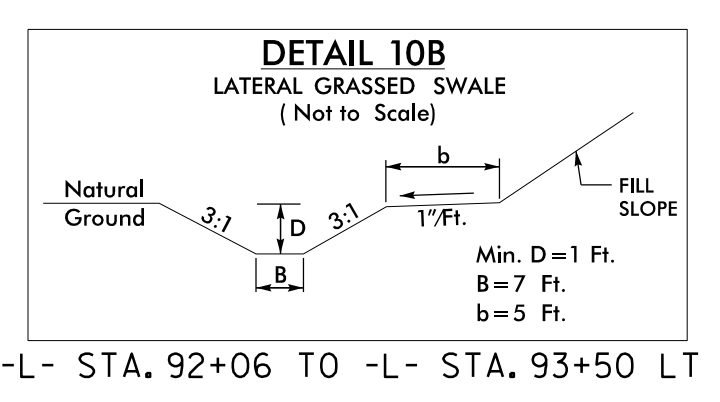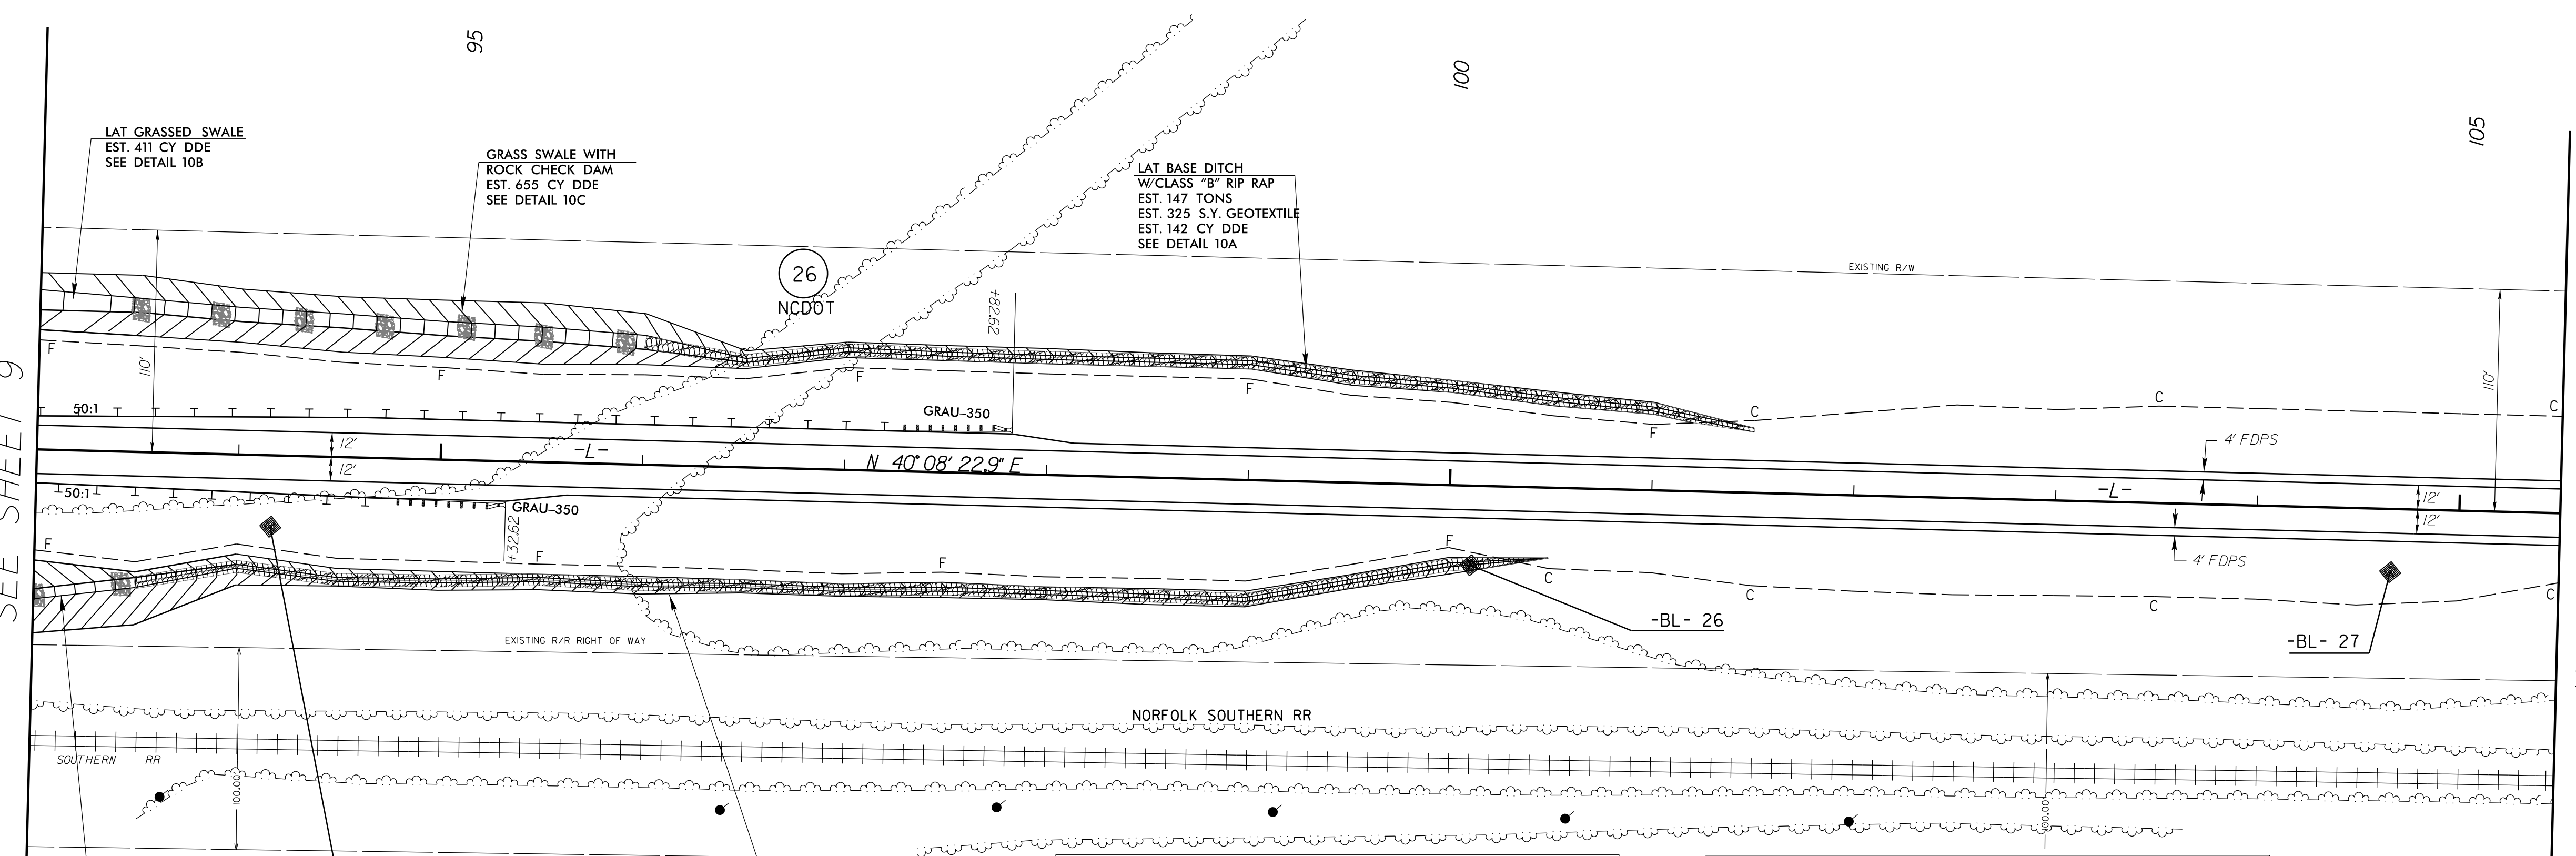

SEE SHEET 17 FOR -L- GRADE

1/28/2016 12:07_Pdu.dgn