
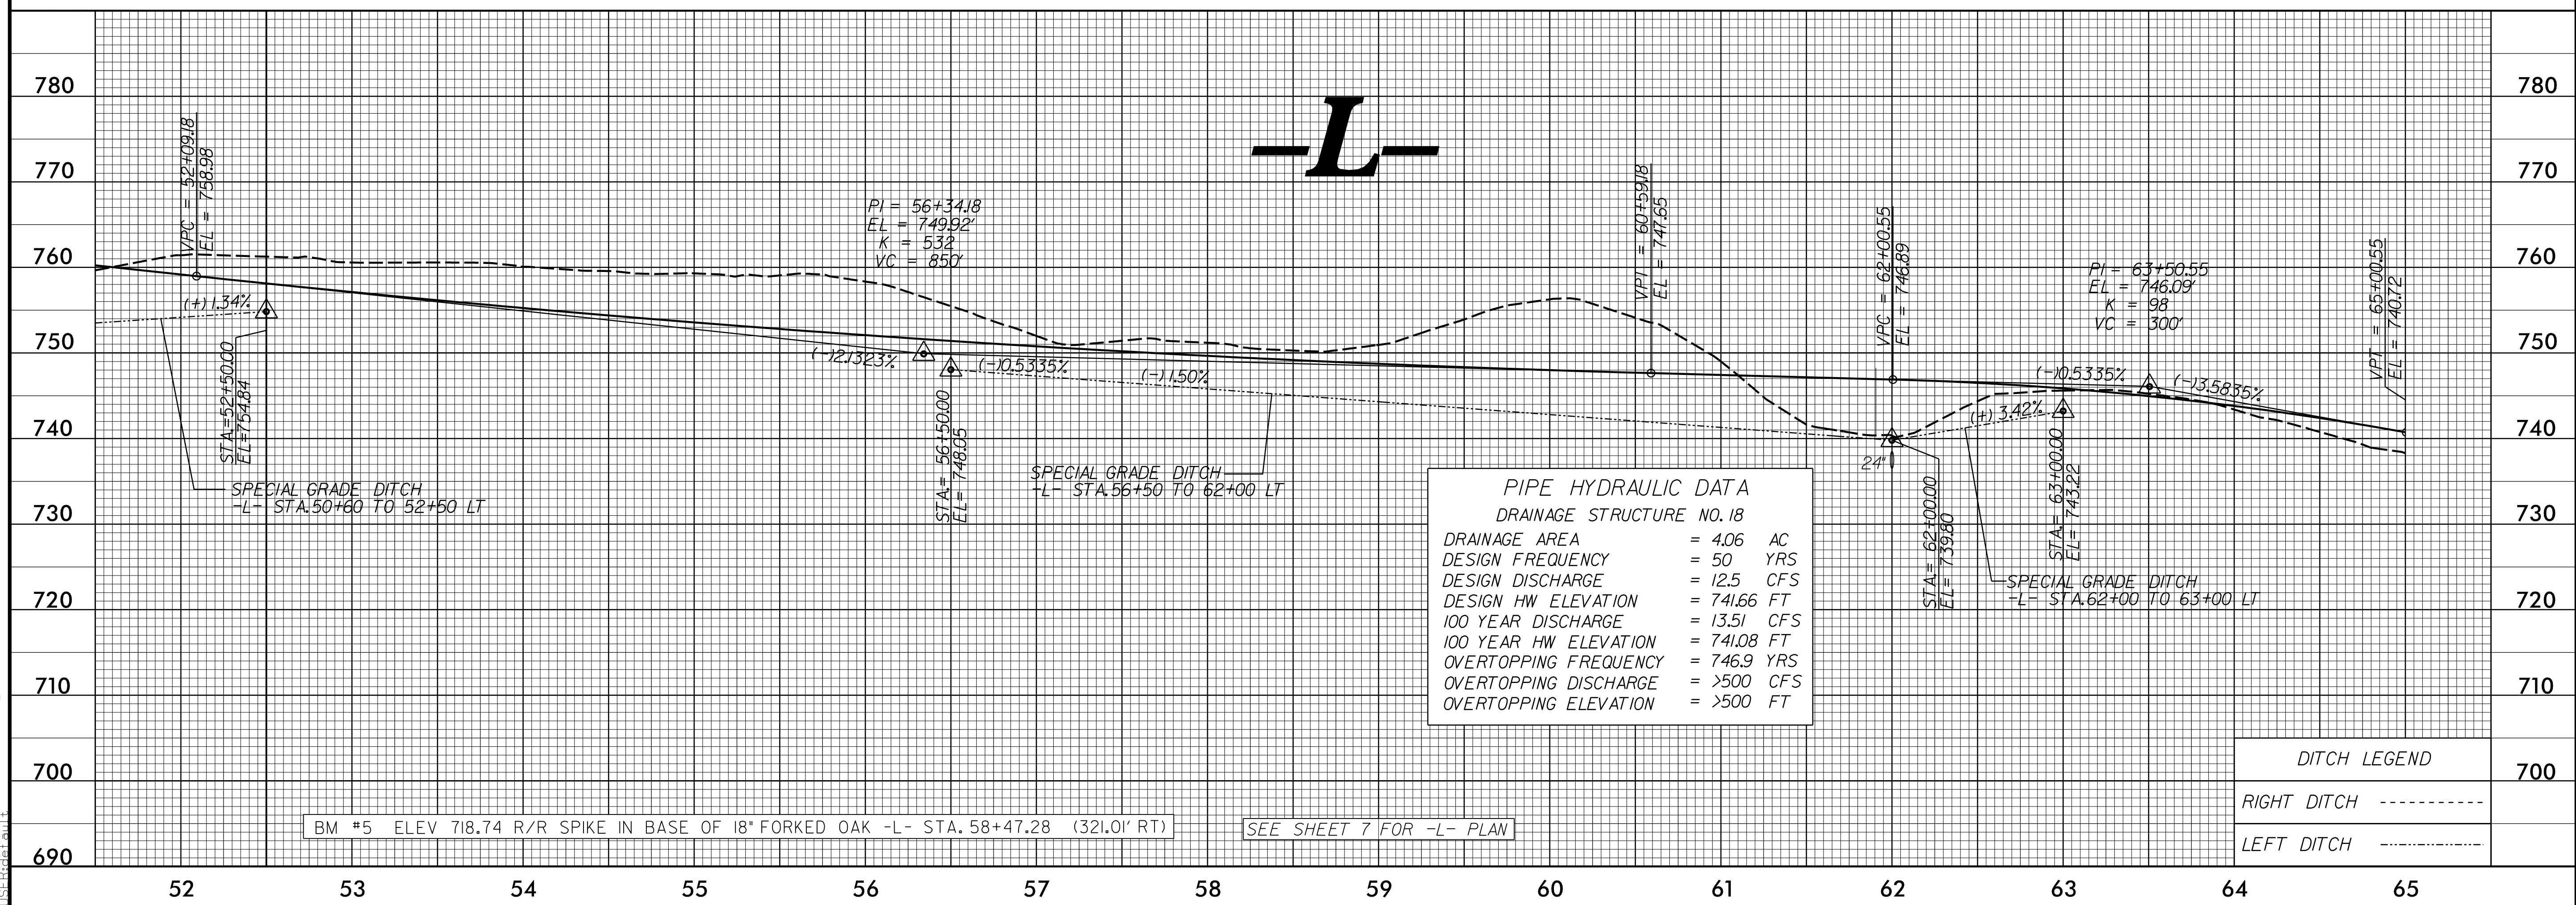


DOCUMENT NOT CONSIDERED FINAL UNLESS ALL SIGNATURES COMPLETED

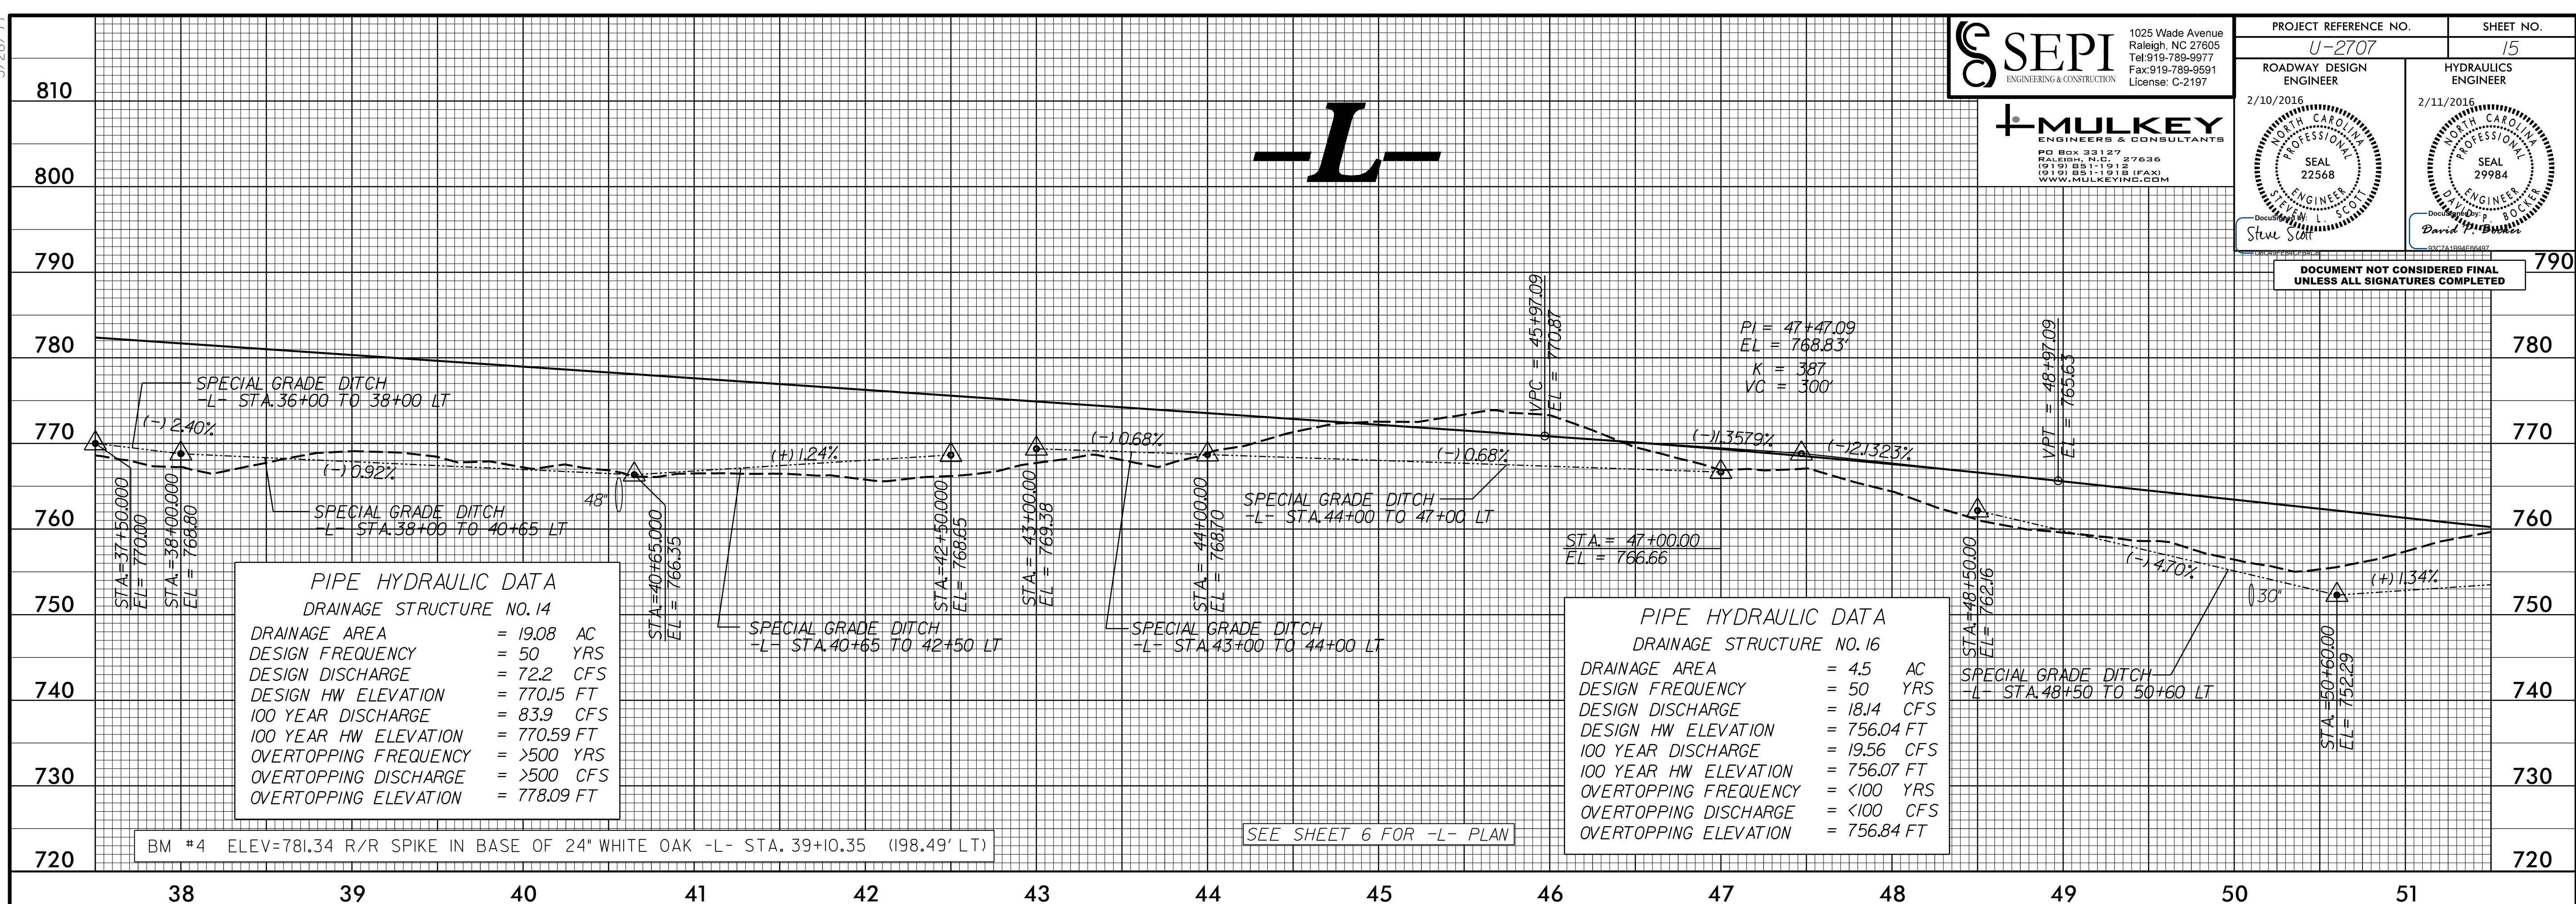

DITCH LEGEND	
RIGHT DITCH	-----
LEFT DITCH	-----