



PROJECT REFERENCE NO. U-2707	SHEET NO. NS-14
RW SHEET NO.	
HYDRAULICS ENGINEER 2/23/2016 NORTH CAROLINA PROFESSIONAL ENGINEER SEAL 036254 EMMETT PERDUE Emmett Perdue 2727394.C466472	

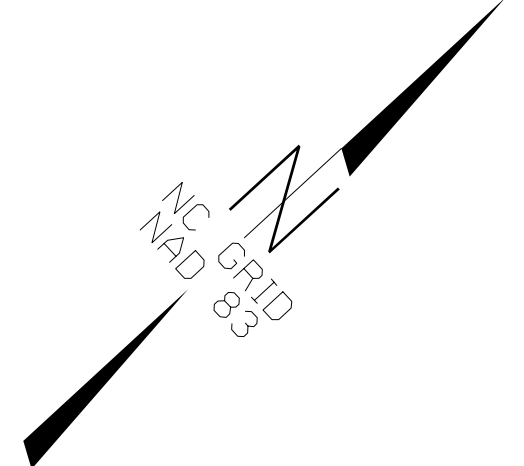

MATCH TO SHEET NS-15
-RI- STA 12+15.00

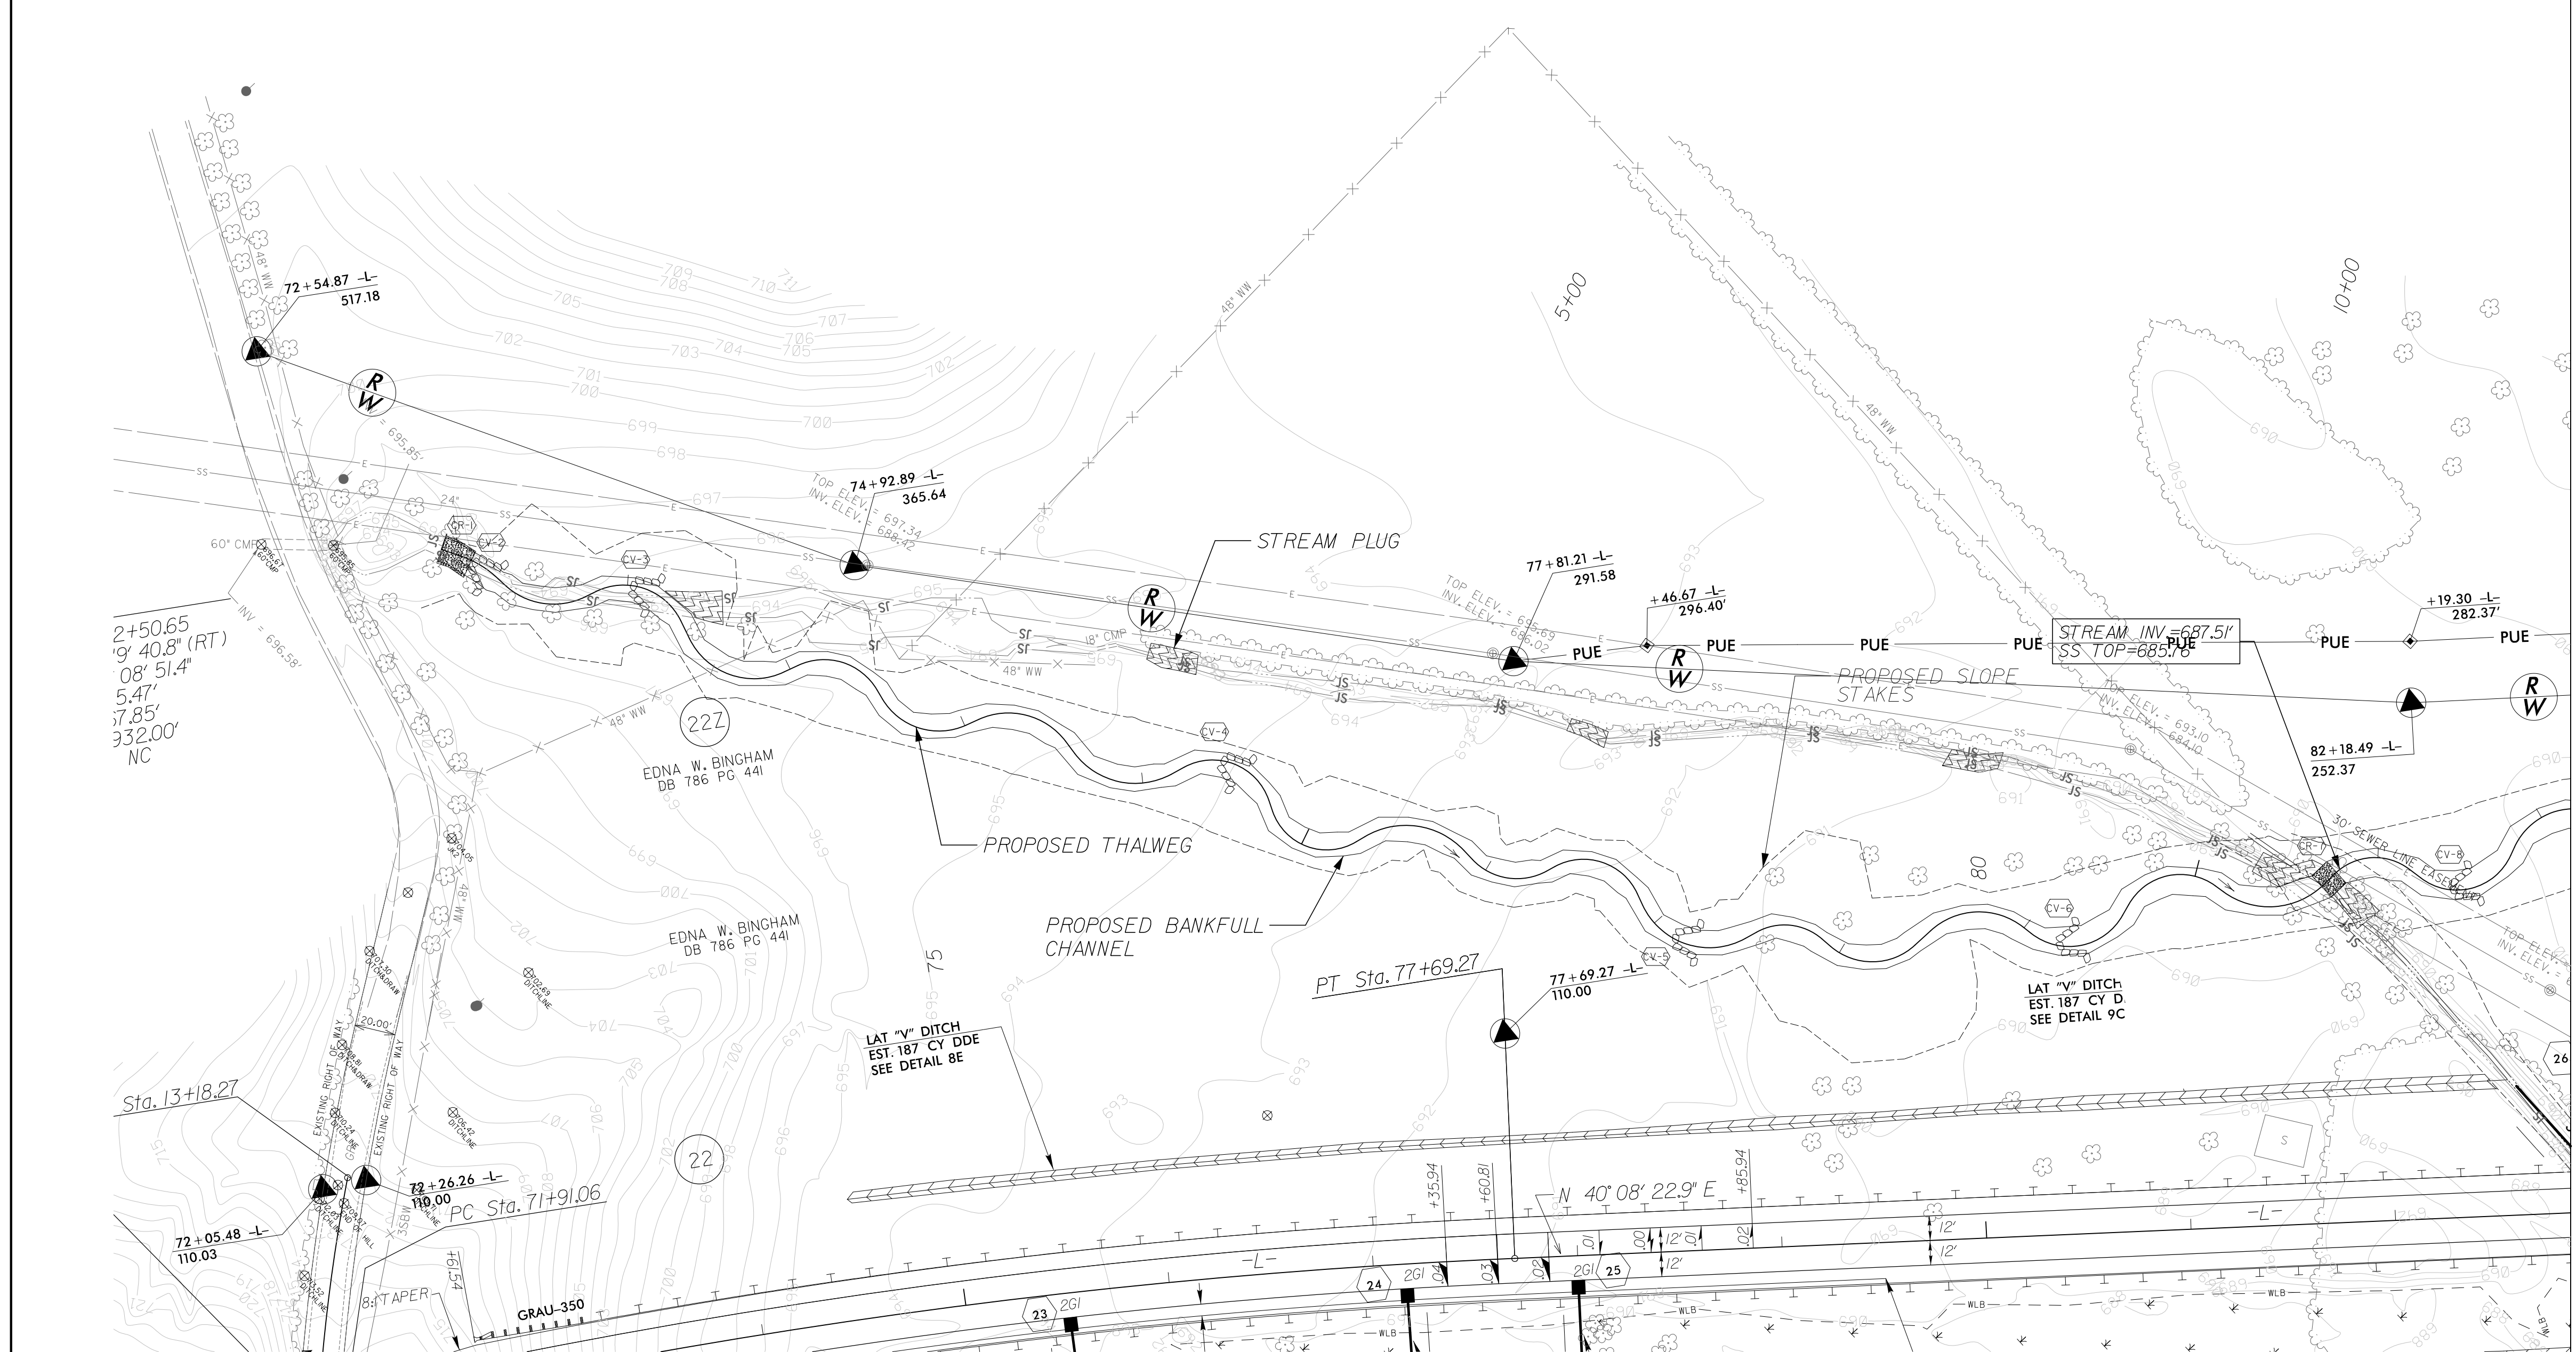

REVISIONS

