
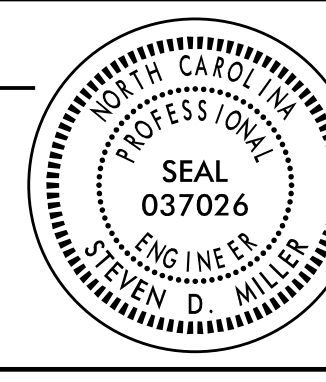
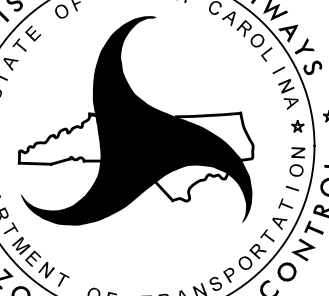


12/8/2015
 G:\Transportation\TR13.017.00 NCDOT 2012 Traffic LSA\TR13.017.02 (U-2707)\TMP\U-2707 TMP-5.dgn
 jwiles


SEPI
 ENGINEERING & CONSTRUCTION
 1025 Wade Avenue
 Raleigh, NC 27605
 Tel: 919-789-9977
 Fax: 919-789-9591
 License: C-2197

APPROVED: Steve Miller
9FBC0C15CEE8488...
 DATE: 12/16/2015
 SEAL

**DOCUMENT NOT CONSIDERED FINAL
UNLESS ALL SIGNATURES COMPLETED**

DIVISION OF HIGHWAYS
 STATE OF NORTH CAROLINA

 DEPARTMENT OF TRANSPORTATION
 WORK ZONE TRAFFIC CONTROL

PHASE I