


● — ● — ●  
**DETOUR ROUTE**  
 SEE TMP-2 FOR SIGN DESIGN

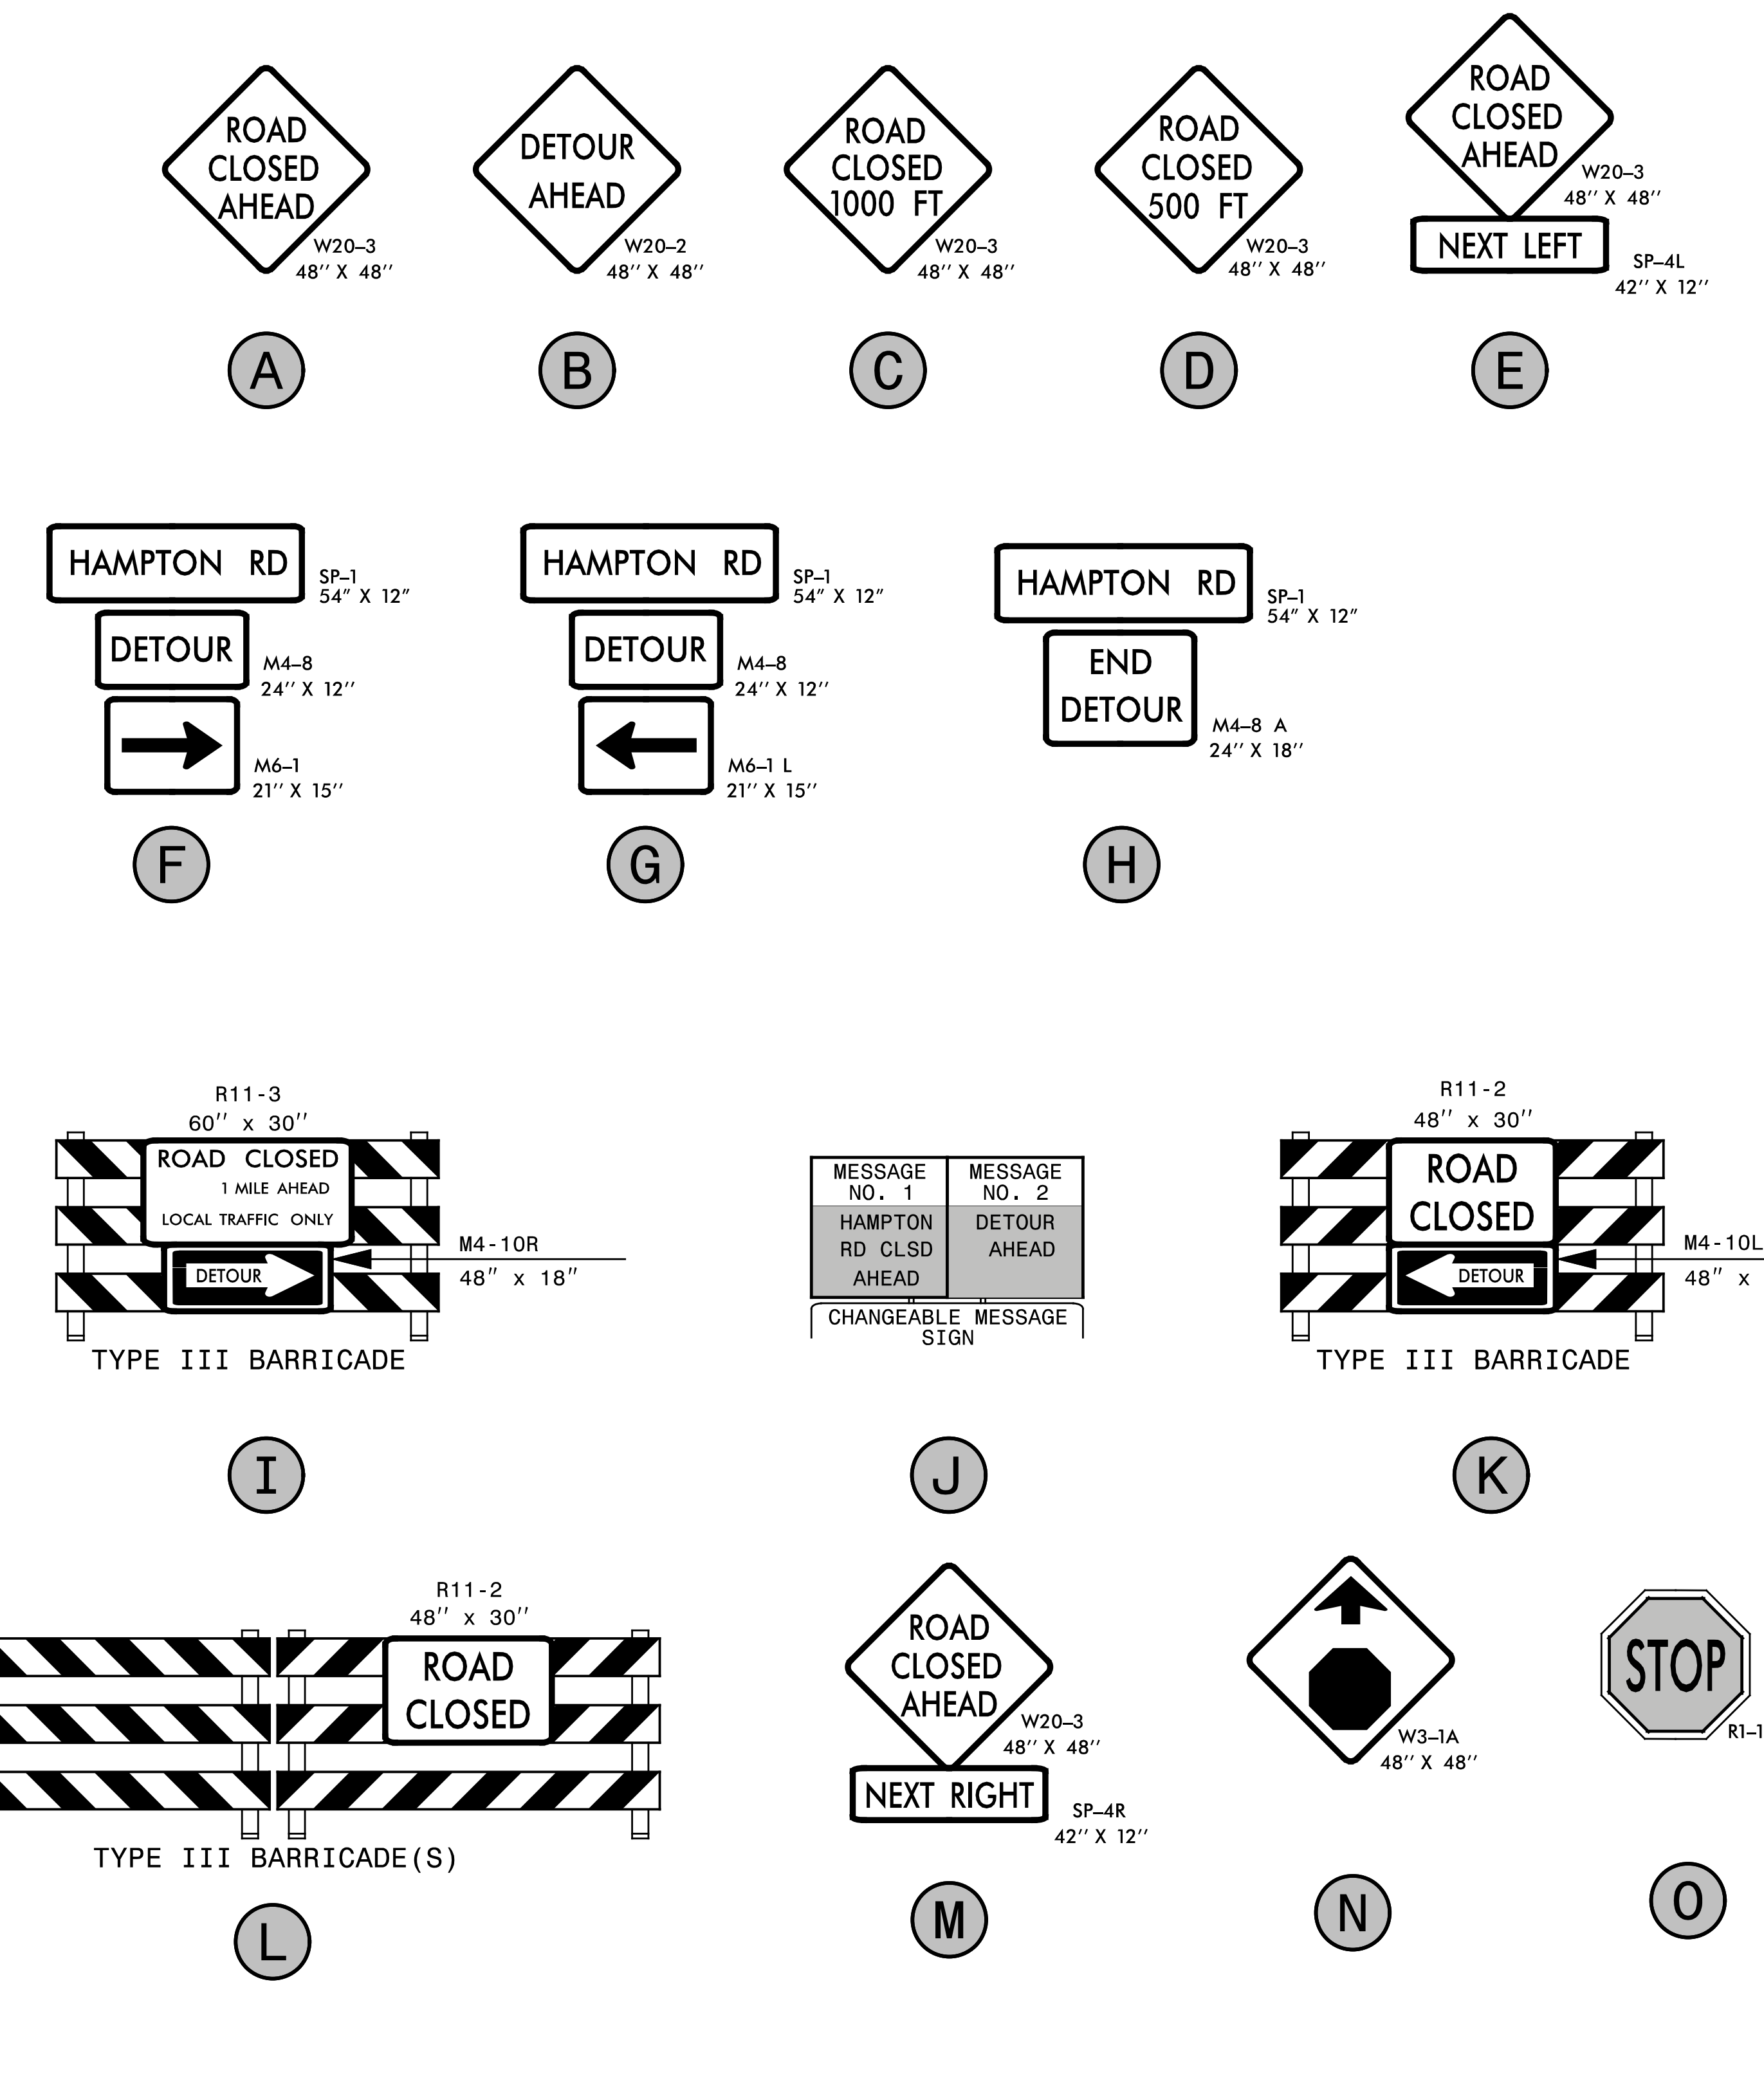

12/8/2015  
 G:\Transportation\TR13.017.00 NCDOT 2012 Traffic LSA\TR13.017.02 (U-2707)\TMP\U-2707 TMP-9.dgn  
 jwiles

**SEPI**  
 ENGINEERING & CONSTRUCTION  
 1025 Wade Avenue  
 Raleigh, NC 27605  
 Tel: 919-789-9977  
 Fax: 919-789-9591  
 License: C-2197

APPROVED: *Steve Miller*  
 DATE: 12/16/2015  
 SEAL  
 DOCUMENT NOT CONSIDERED FINAL  
 UNLESS ALL SIGNATURES COMPLETED

DIVISION OF HIGHWAYS  
 STATE OF NORTH CAROLINA  
 DEPARTMENT OF TRANSPORTATION  
 WORK ZONE TRAFFIC CONTROL

**OFF-SITE  
 DETOUR**