


06/26/15 - RW REVISIONS: ADDED PUE ON PARCELS 5 THROUGH 8, 11 AND 12. - P15
 12/29/15 - RW REVISIONS: UPDATED EXISTING RW ON PARCELS 1 THROUGH 9 AND 12; ADDED PARCELS 5Z THROUGH 8Z, 11Z AND 12Z; REMOVED PARCELS 11 AND 13. - MBC
 P:\Projects\U2707\Traffic\Signing\CAADD\Pavement_Marking\U-2707_Sgn_PMP_sh02.dgn
 User: rking

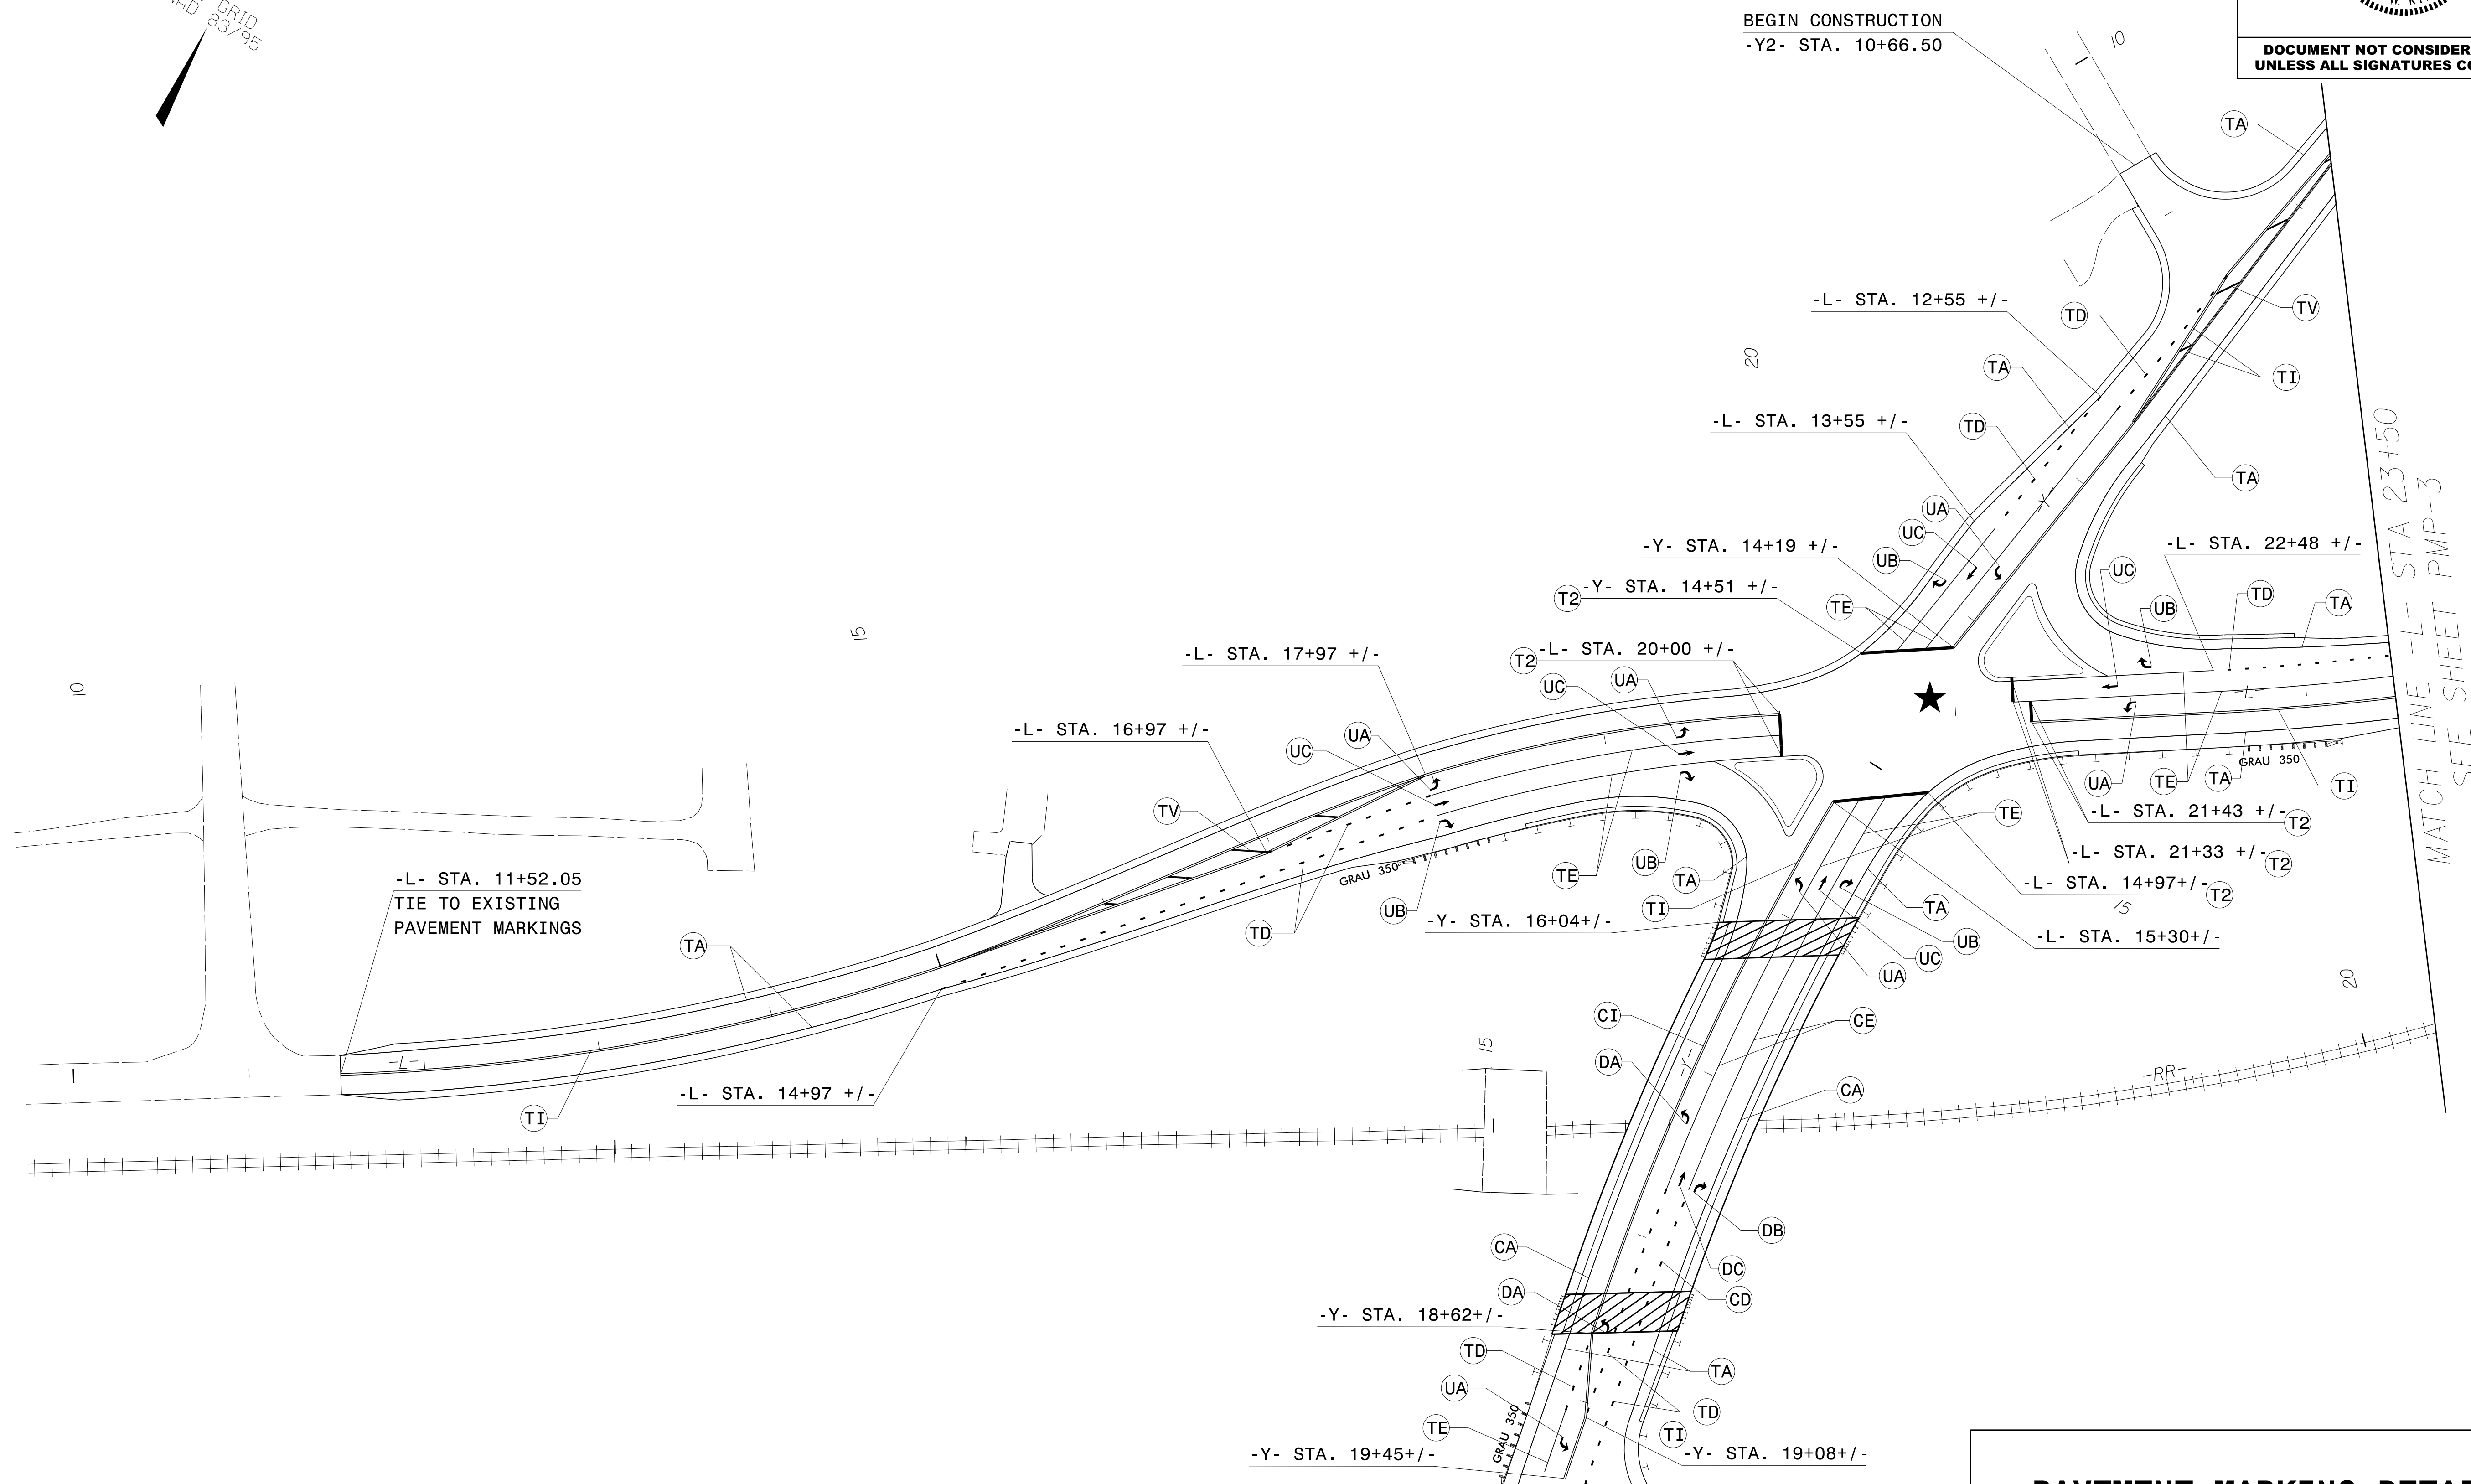

MATCH LINE -L- STA 23+50
 SEE SHEET PMP-3

MATCH LINE -Y- STA 19+50
 SEE SHEET PMP-6

★ = PROPOSED TRAFFIC SIGNAL

PAVEMENT MARKING DETAIL