
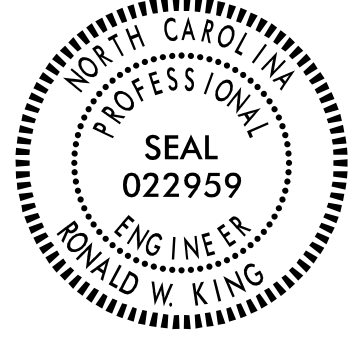
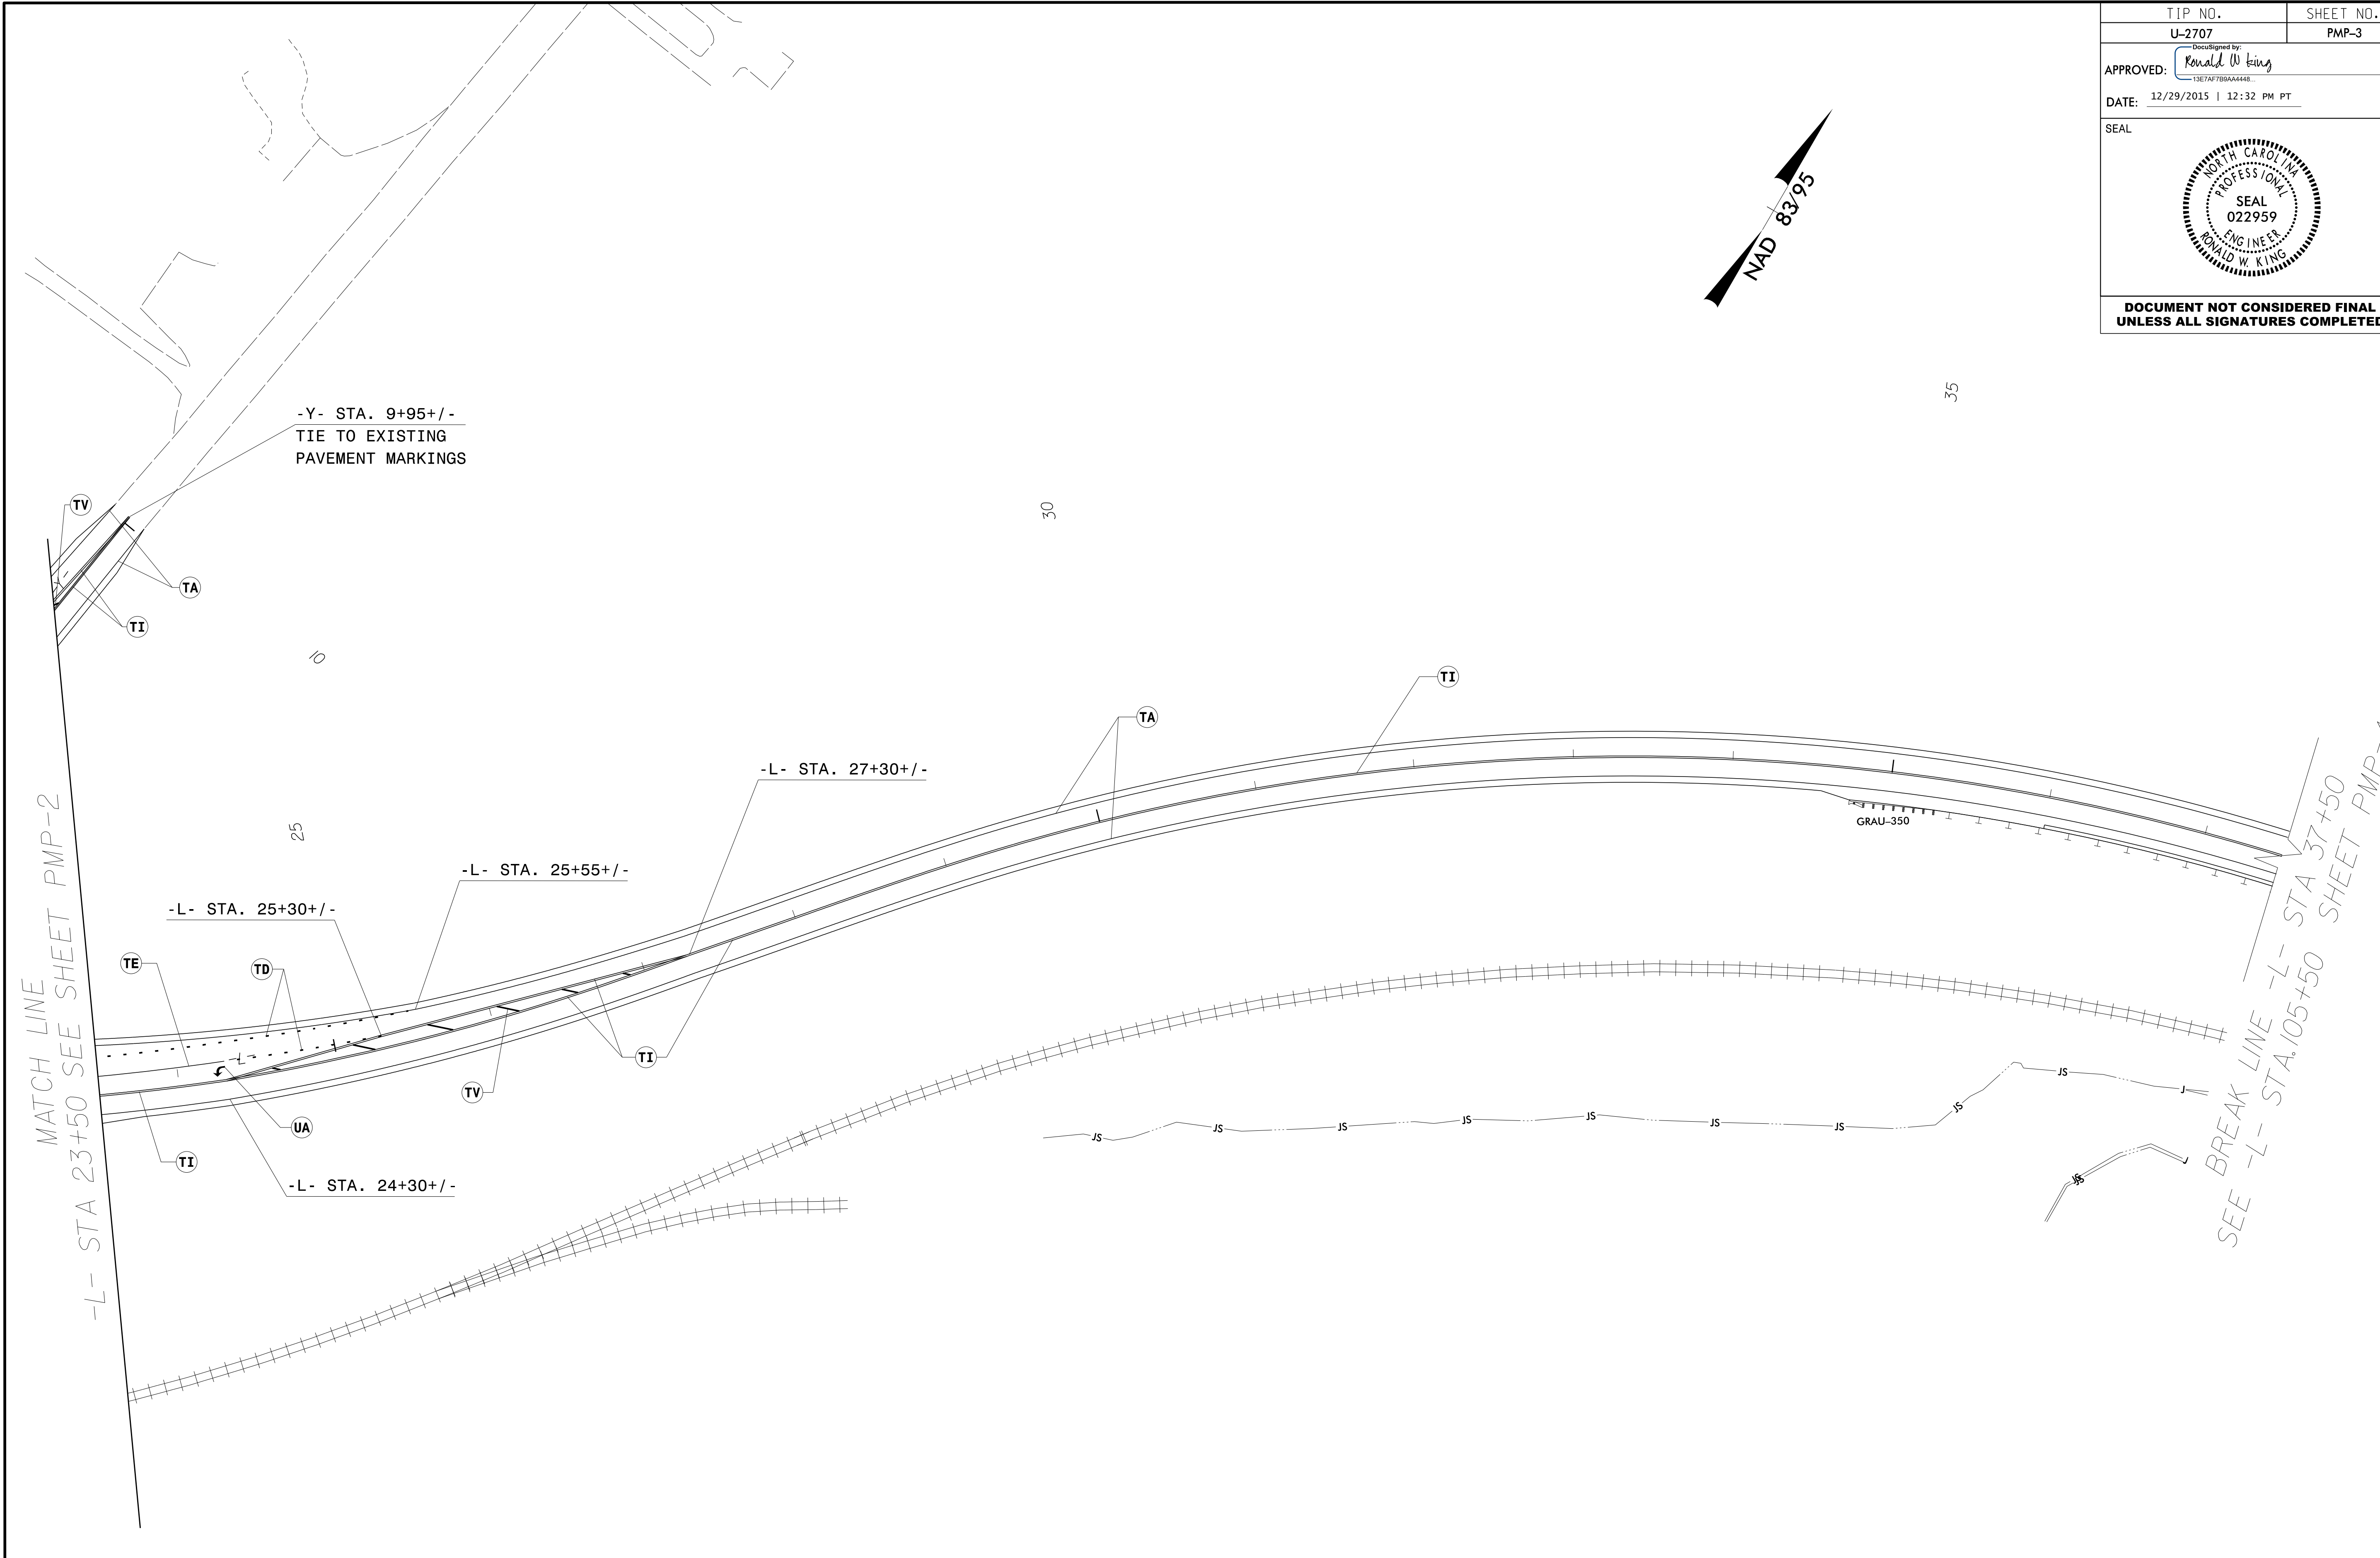


TIP NO. U-2707	SHEET NO. PMP-3
Approved by: <i>Ronald W. King</i> <small>13E7AF7B8A4448</small>	
DATE: 12/29/2015 12:32 PM PT	
SEAL 	
DOCUMENT NOT CONSIDERED FINAL UNLESS ALL SIGNATURES COMPLETED	

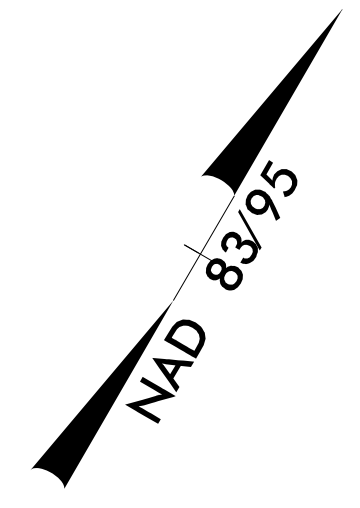

ROW Revision CTR, 10-29-2012 Revised PDE to TCE on Lot 20,
 12/29/15 - RW REVISIONS: UPDATED EXISTING RW ON PARCELS 9, 10, 14 THROUGH 19; REMOVED PARCEL 13. - MBC
 P:\Projects\U2707\Traffic\Signing\CAADD\Pavement_Marking\U-2707_Sgn_PMP_sh03.dgn
 User: rkrdbj

MATCH LINE
 -L- STA 23+50 SEE SHEET PMP-2

SEE BREAK LINE -L- STA 37+50
 -L- STA. 105+50 SHEET PMP-4

PAVEMENT MARKING DETAIL