
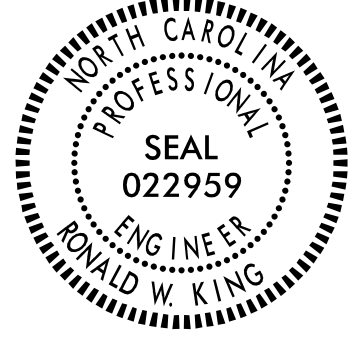
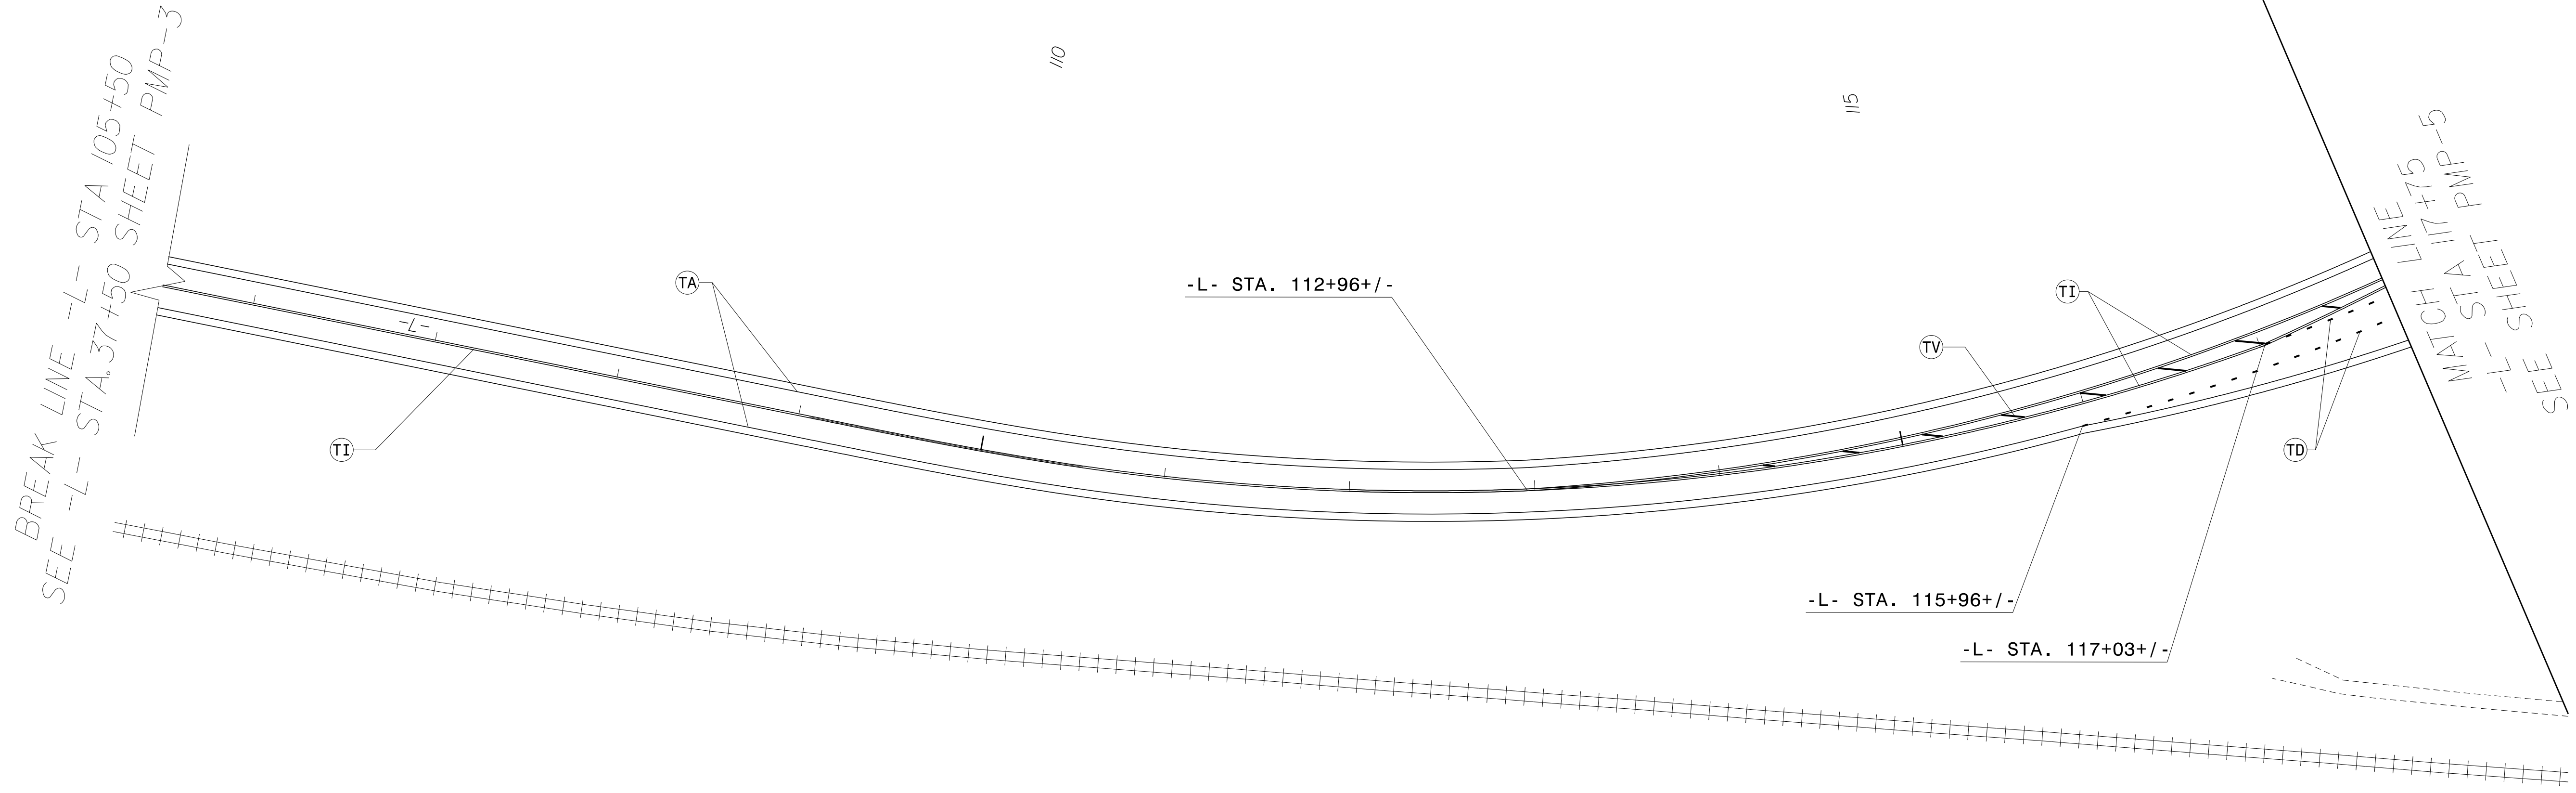


TIP NO. U-2707	SHEET NO. PMP-4
APPROVED: <i>Ronald W. King</i> <small>13E7AF7B8A4448</small>	
DATE: 12/29/2015 12:32 PM PT	
SEAL 	
DOCUMENT NOT CONSIDERED FINAL UNLESS ALL SIGNATURES COMPLETED	

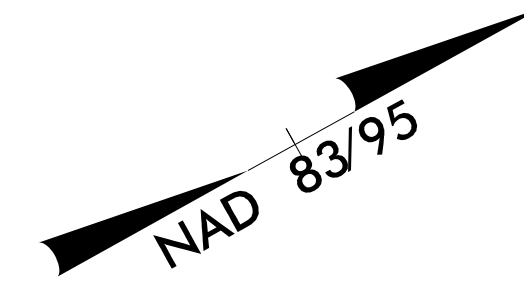

PAVEMENT MARKING DETAIL

12/29/15 - RW REVISIONS: UPDATED EXISTING RW ON PARCELS 26 AND 29; REMOVED PARCEL 13. - MBC

P:\Projects-U\2707\Traffic\Signing\CAODD\Pavement Marking\U-2707_Sgn_PMP_sh04.dgn
 User: rkrdbj