
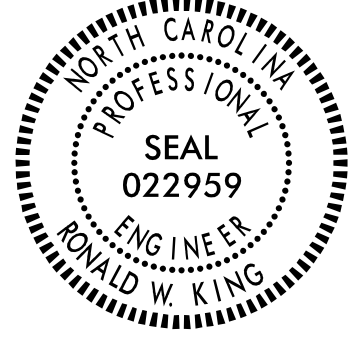
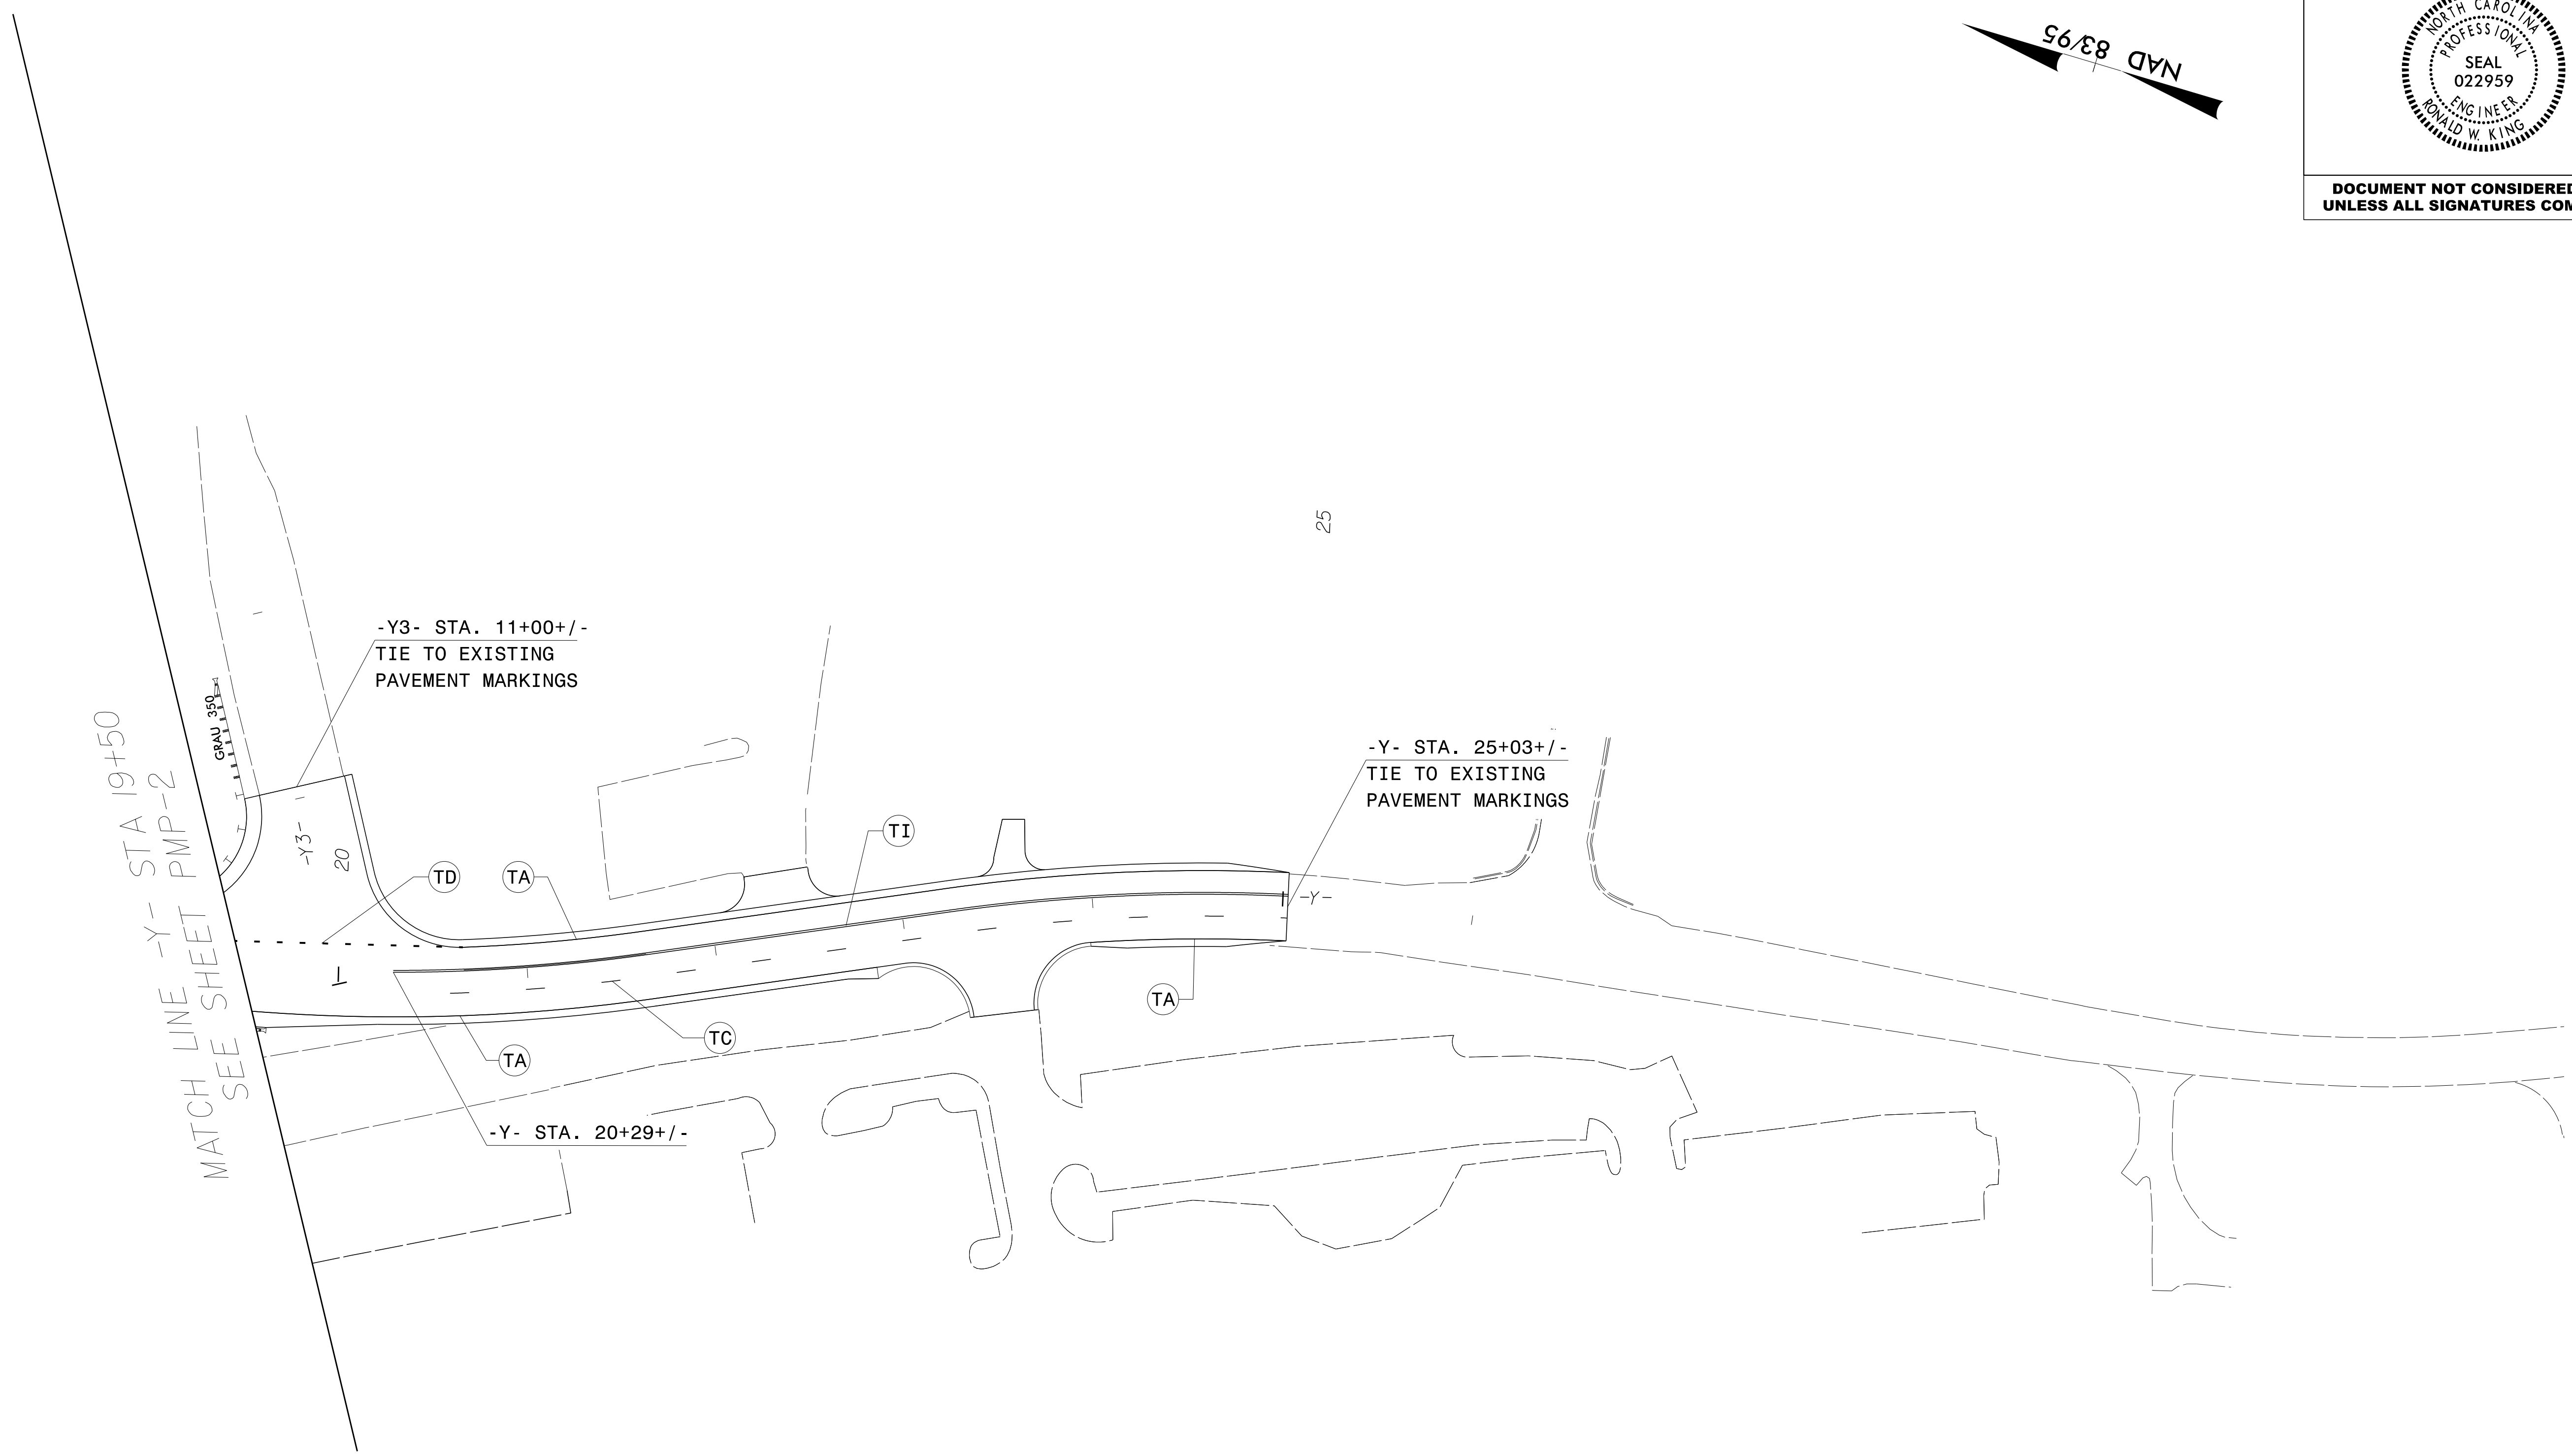


TIP NO. U-2707	SHEET NO. PMP-6
Approved by: <i>Ronald W King</i> <small>13E7AF7B8A4448</small>	
DATE: 12/29/2015 12:32 PM PT	
SEAL	
	
DOCUMENT NOT CONSIDERED FINAL UNLESS ALL SIGNATURES COMPLETED	

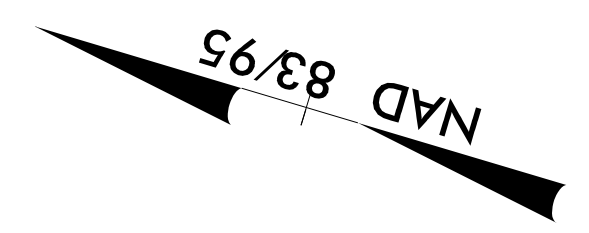

062615 - RW REVISIONS: ADDED PUE ON PARCELS 11 AND 32. - P15
 122915 - RW REVISIONS: UPDATED EXISTING RW ON PARCELS 11, 12 AND 32; ADDED PARCELS 11Z AND 32Z. - MBC

P:\IP\Projects\U-2707\Traffic\Signing\CA00\Pavement_Marking\U-2707_Sgn_PMP_sh06.dgn
 User: raki101

PAVEMENT MARKING DETAIL