


0626/15 - RW REVISIONS: ADDED PUE ON PARCELS 5 THROUGH 8, 11 AND 12. - PJS
 P:\Projects-U\2707\Traffic\Signing\CA00\Signing Layout Plans\U-2707_Sgn_SGN_Existing_04.dgn
 12/28/2015 10:58:01 AM User: rkrdbj

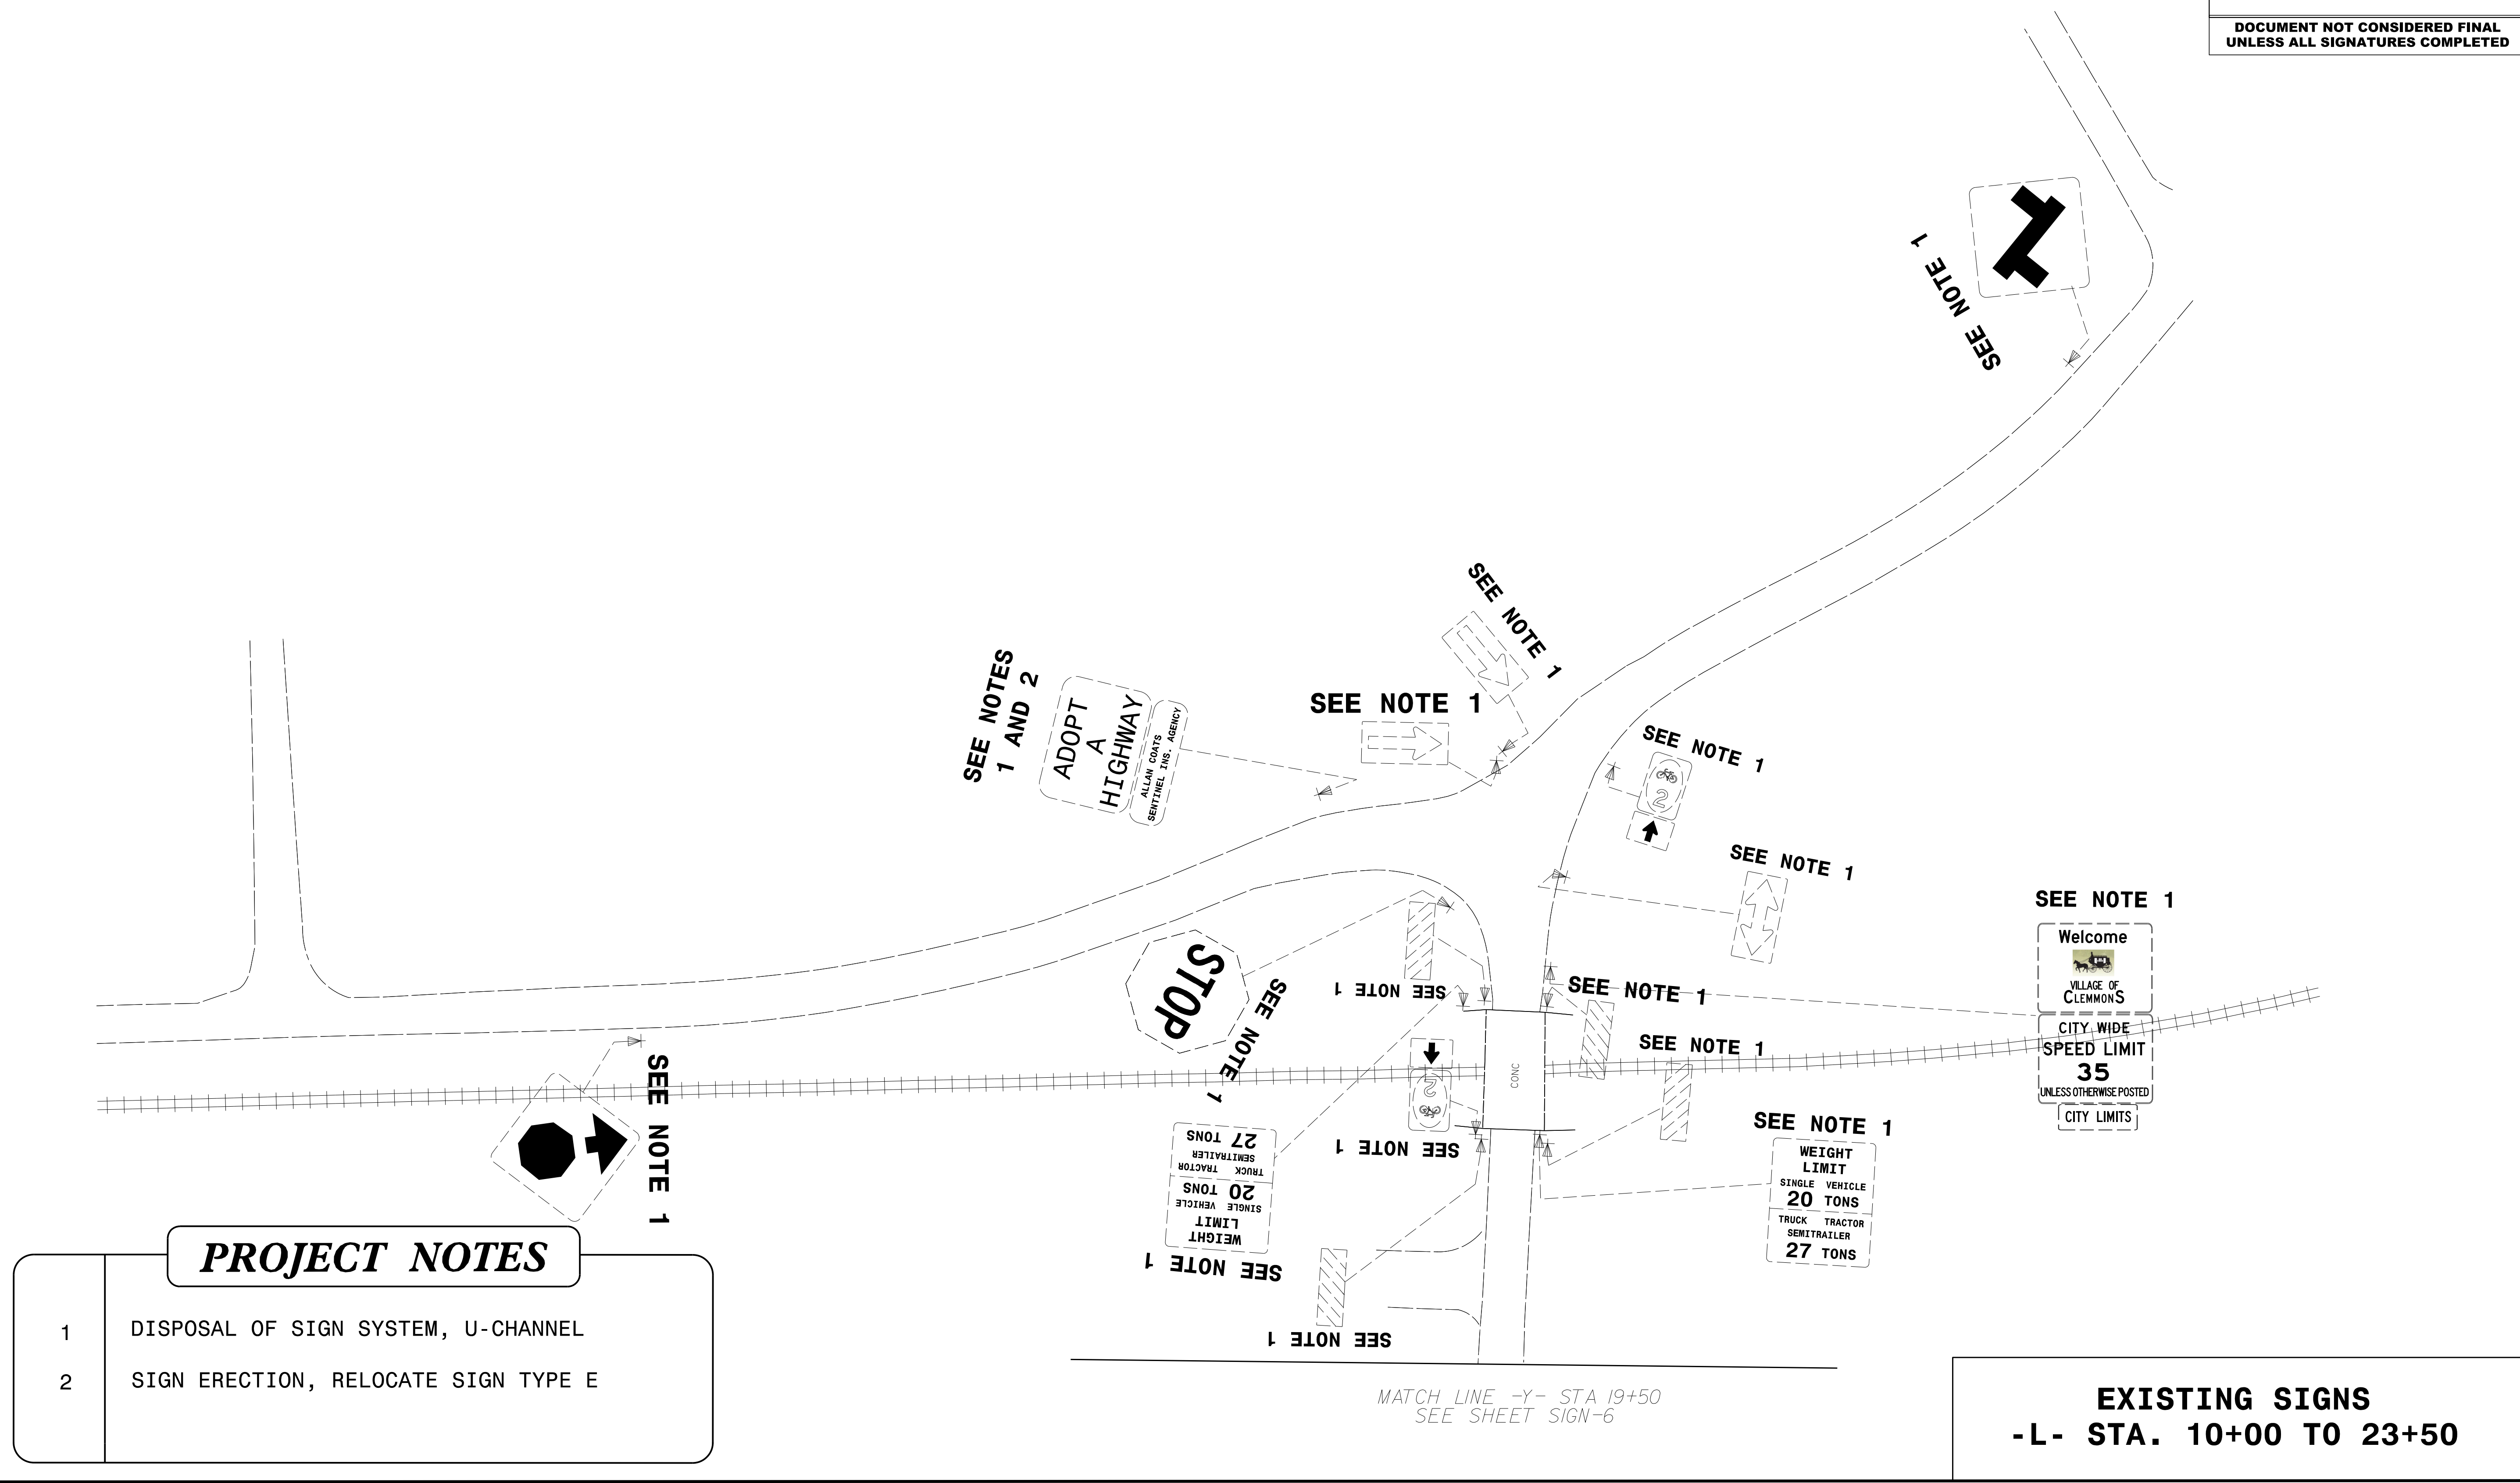

PROJECT NOTES

- | | |
|---|-------------------------------------|
| 1 | DISPOSAL OF SIGN SYSTEM, U-CHANNEL |
| 2 | SIGN ERECTION, RELOCATE SIGN TYPE E |

EXISTING SIGNS
-L- STA. 10+00 TO 23+50