


06/26/15 - RW REVISIONS: ADDED PUE ON PARCELS 5 THROUGH 8, 11 AND 12. - PJS  
 12/29/15 - RW REVISIONS: UPDATED EXISTING RW ON PARCELS 1 THROUGH 9 AND 12; ADDED PARCELS 5Z THROUGH 8Z, 11Z AND 12Z; REMOVED PARCELS 11 AND 13. - MBC  
 P:\Projects-U\2707\Traffic\Signing\CA00\Signing Layout Plans\U-2707\_Sgn\_SGN\_07.dgn  
 12/28/2015  
 User: rkrdbj

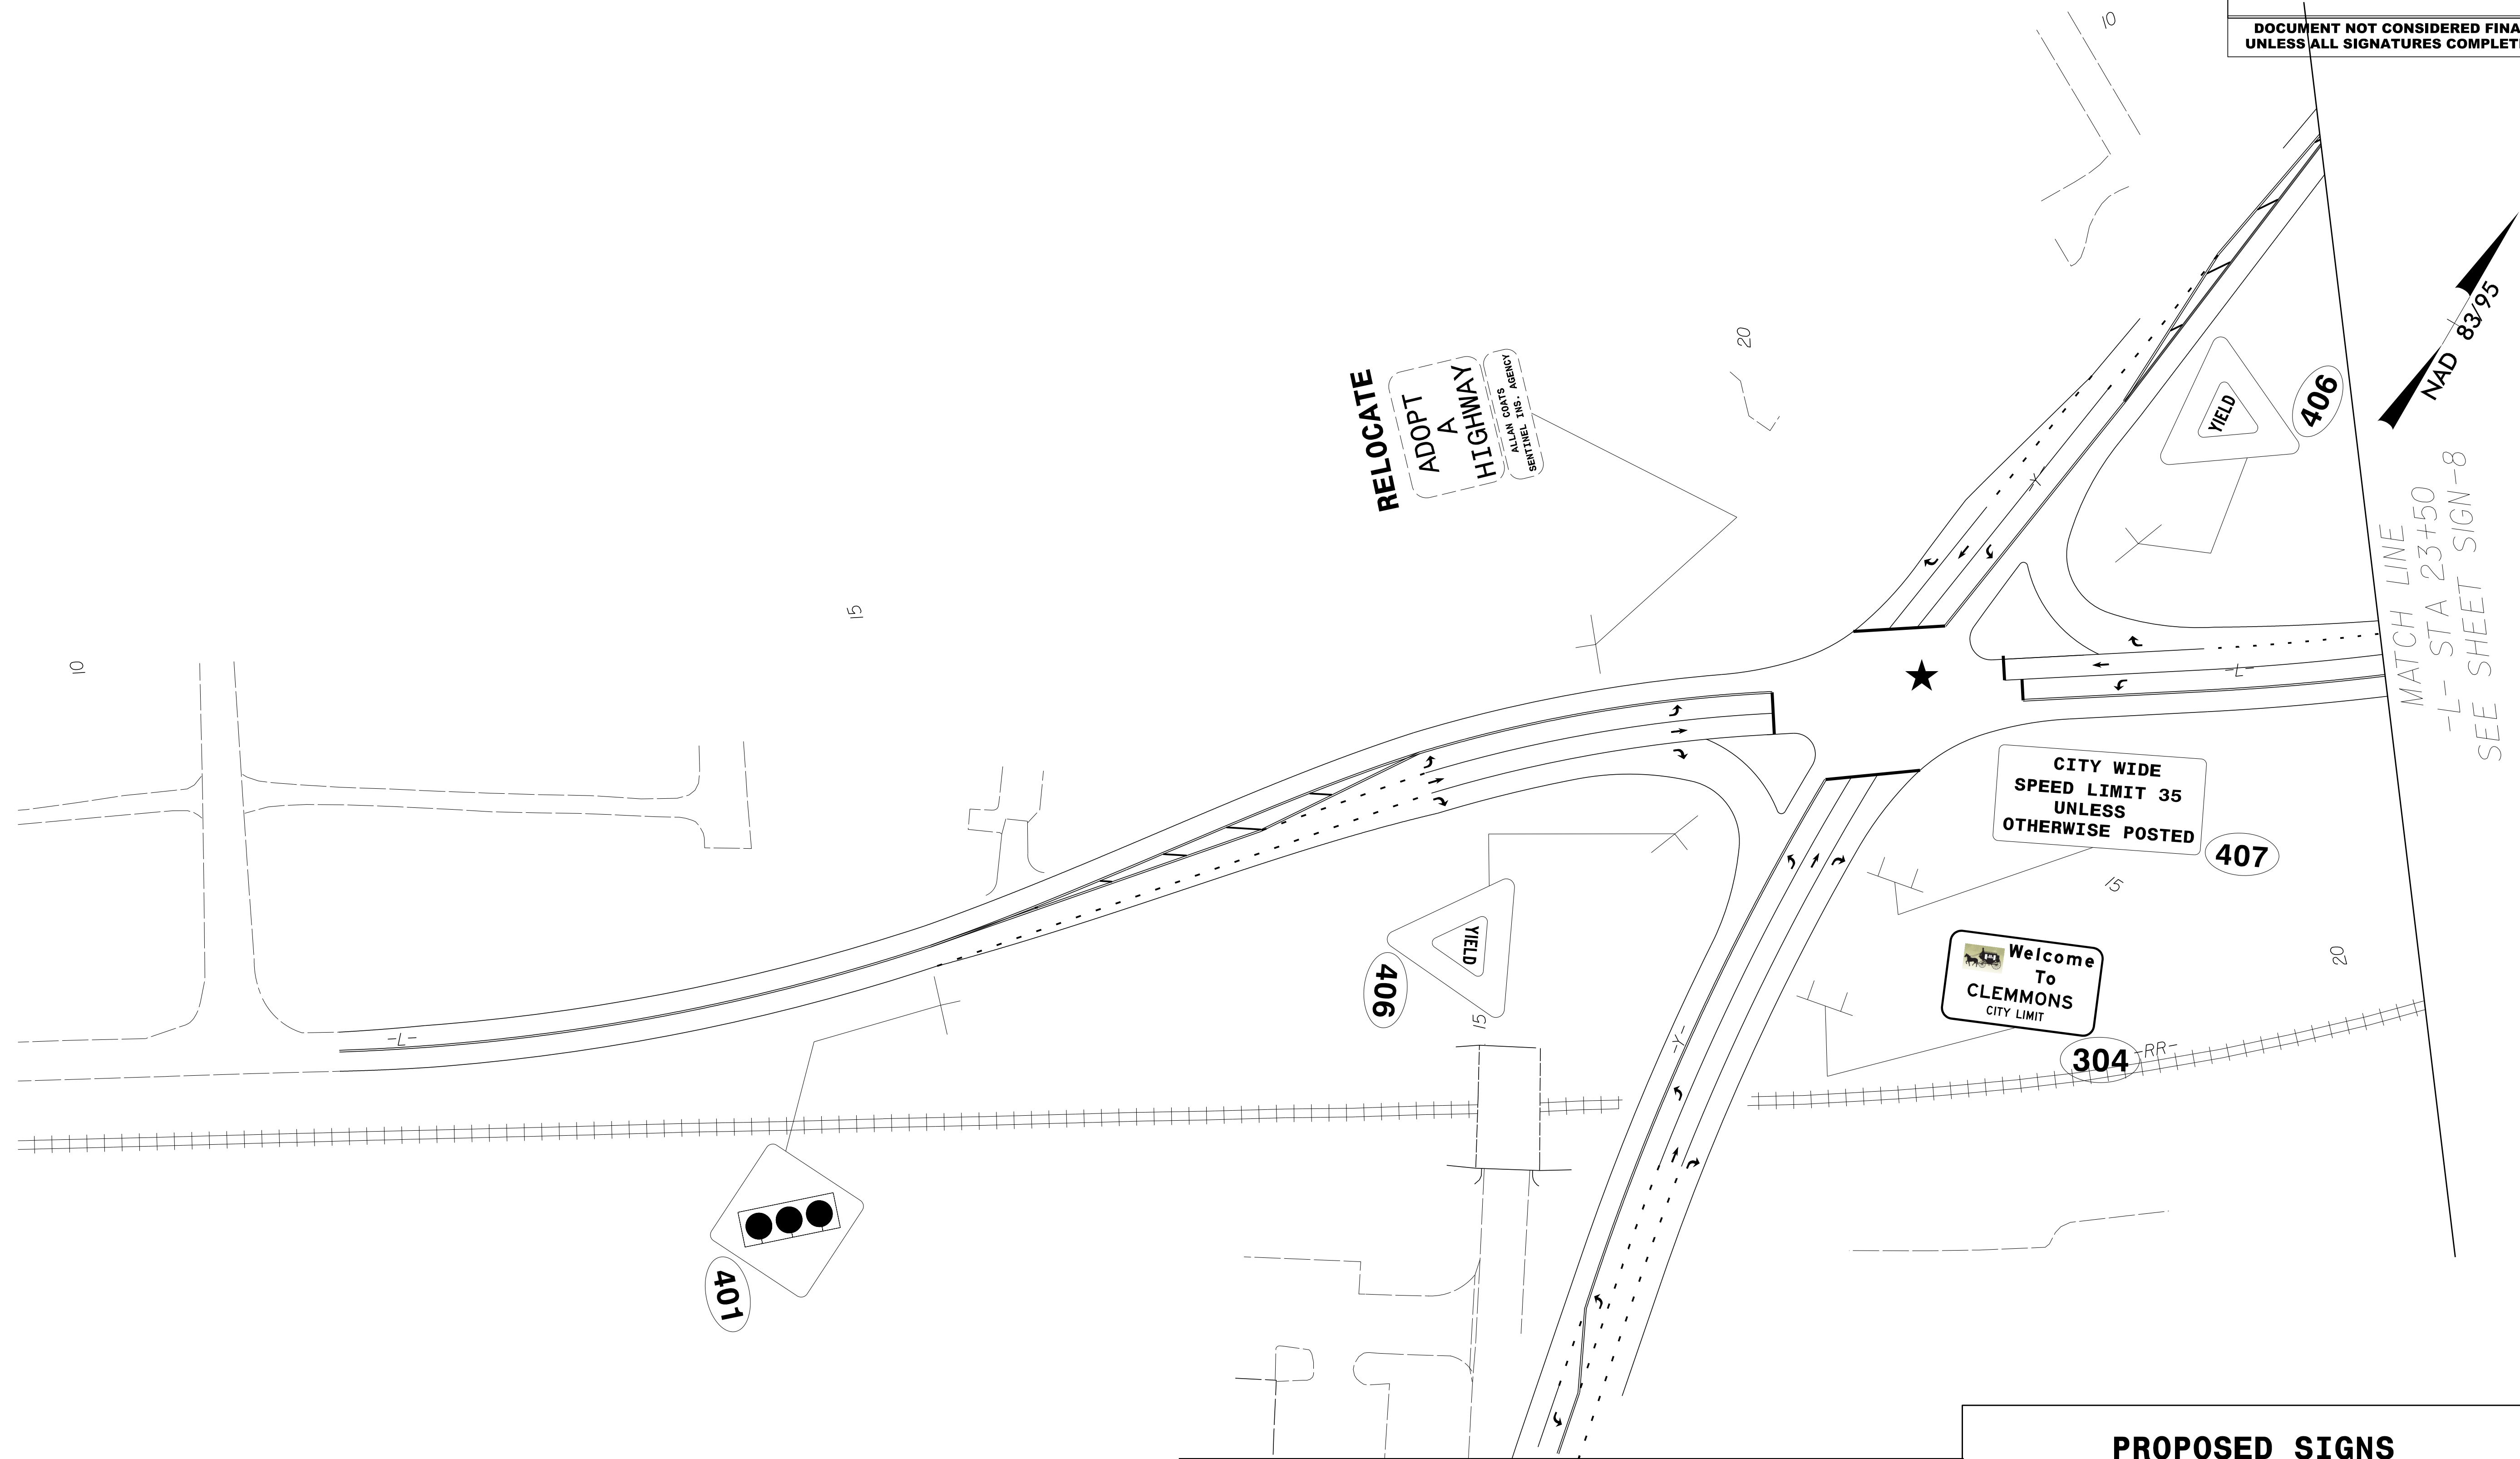

★ = PROPOSED TRAFFIC SIGNAL

MATCH LINE -Y- STA 19+50  
SEE SHEET SIGN-15

MATCH LINE  
-L- STA 23+50  
SEE SHEET SIGN-8  
NAD 83/95

**PROPOSED SIGNS**  
-L- STA. 10+00 TO 23+50